

© 2015 RYAN SENATORE ARCHITECTURE

# PHARMACY RENOVATIONS MAINE MEDICAL CENTER PORTLAND, MAINE



RYAN SENATORE ARCHITECTURE  
565 CONGRESS STREET  
PORTLAND, MAINE  
207-650-6414  
senatorearchitecture.com

CONSULTANTS:

REVISIONS:

DATE: JULY 7, 2015

PROJECT No. 1509

DRAWN BY:

CHECKED BY: RJS


SCALE: AS NOTED

SHEET TITLE:  
DEMOLITION PLAN

## AD1-0

### WALL LEGEND

- EXISTING WALL
- WALL TO BE REMOVED
- NEW WALL

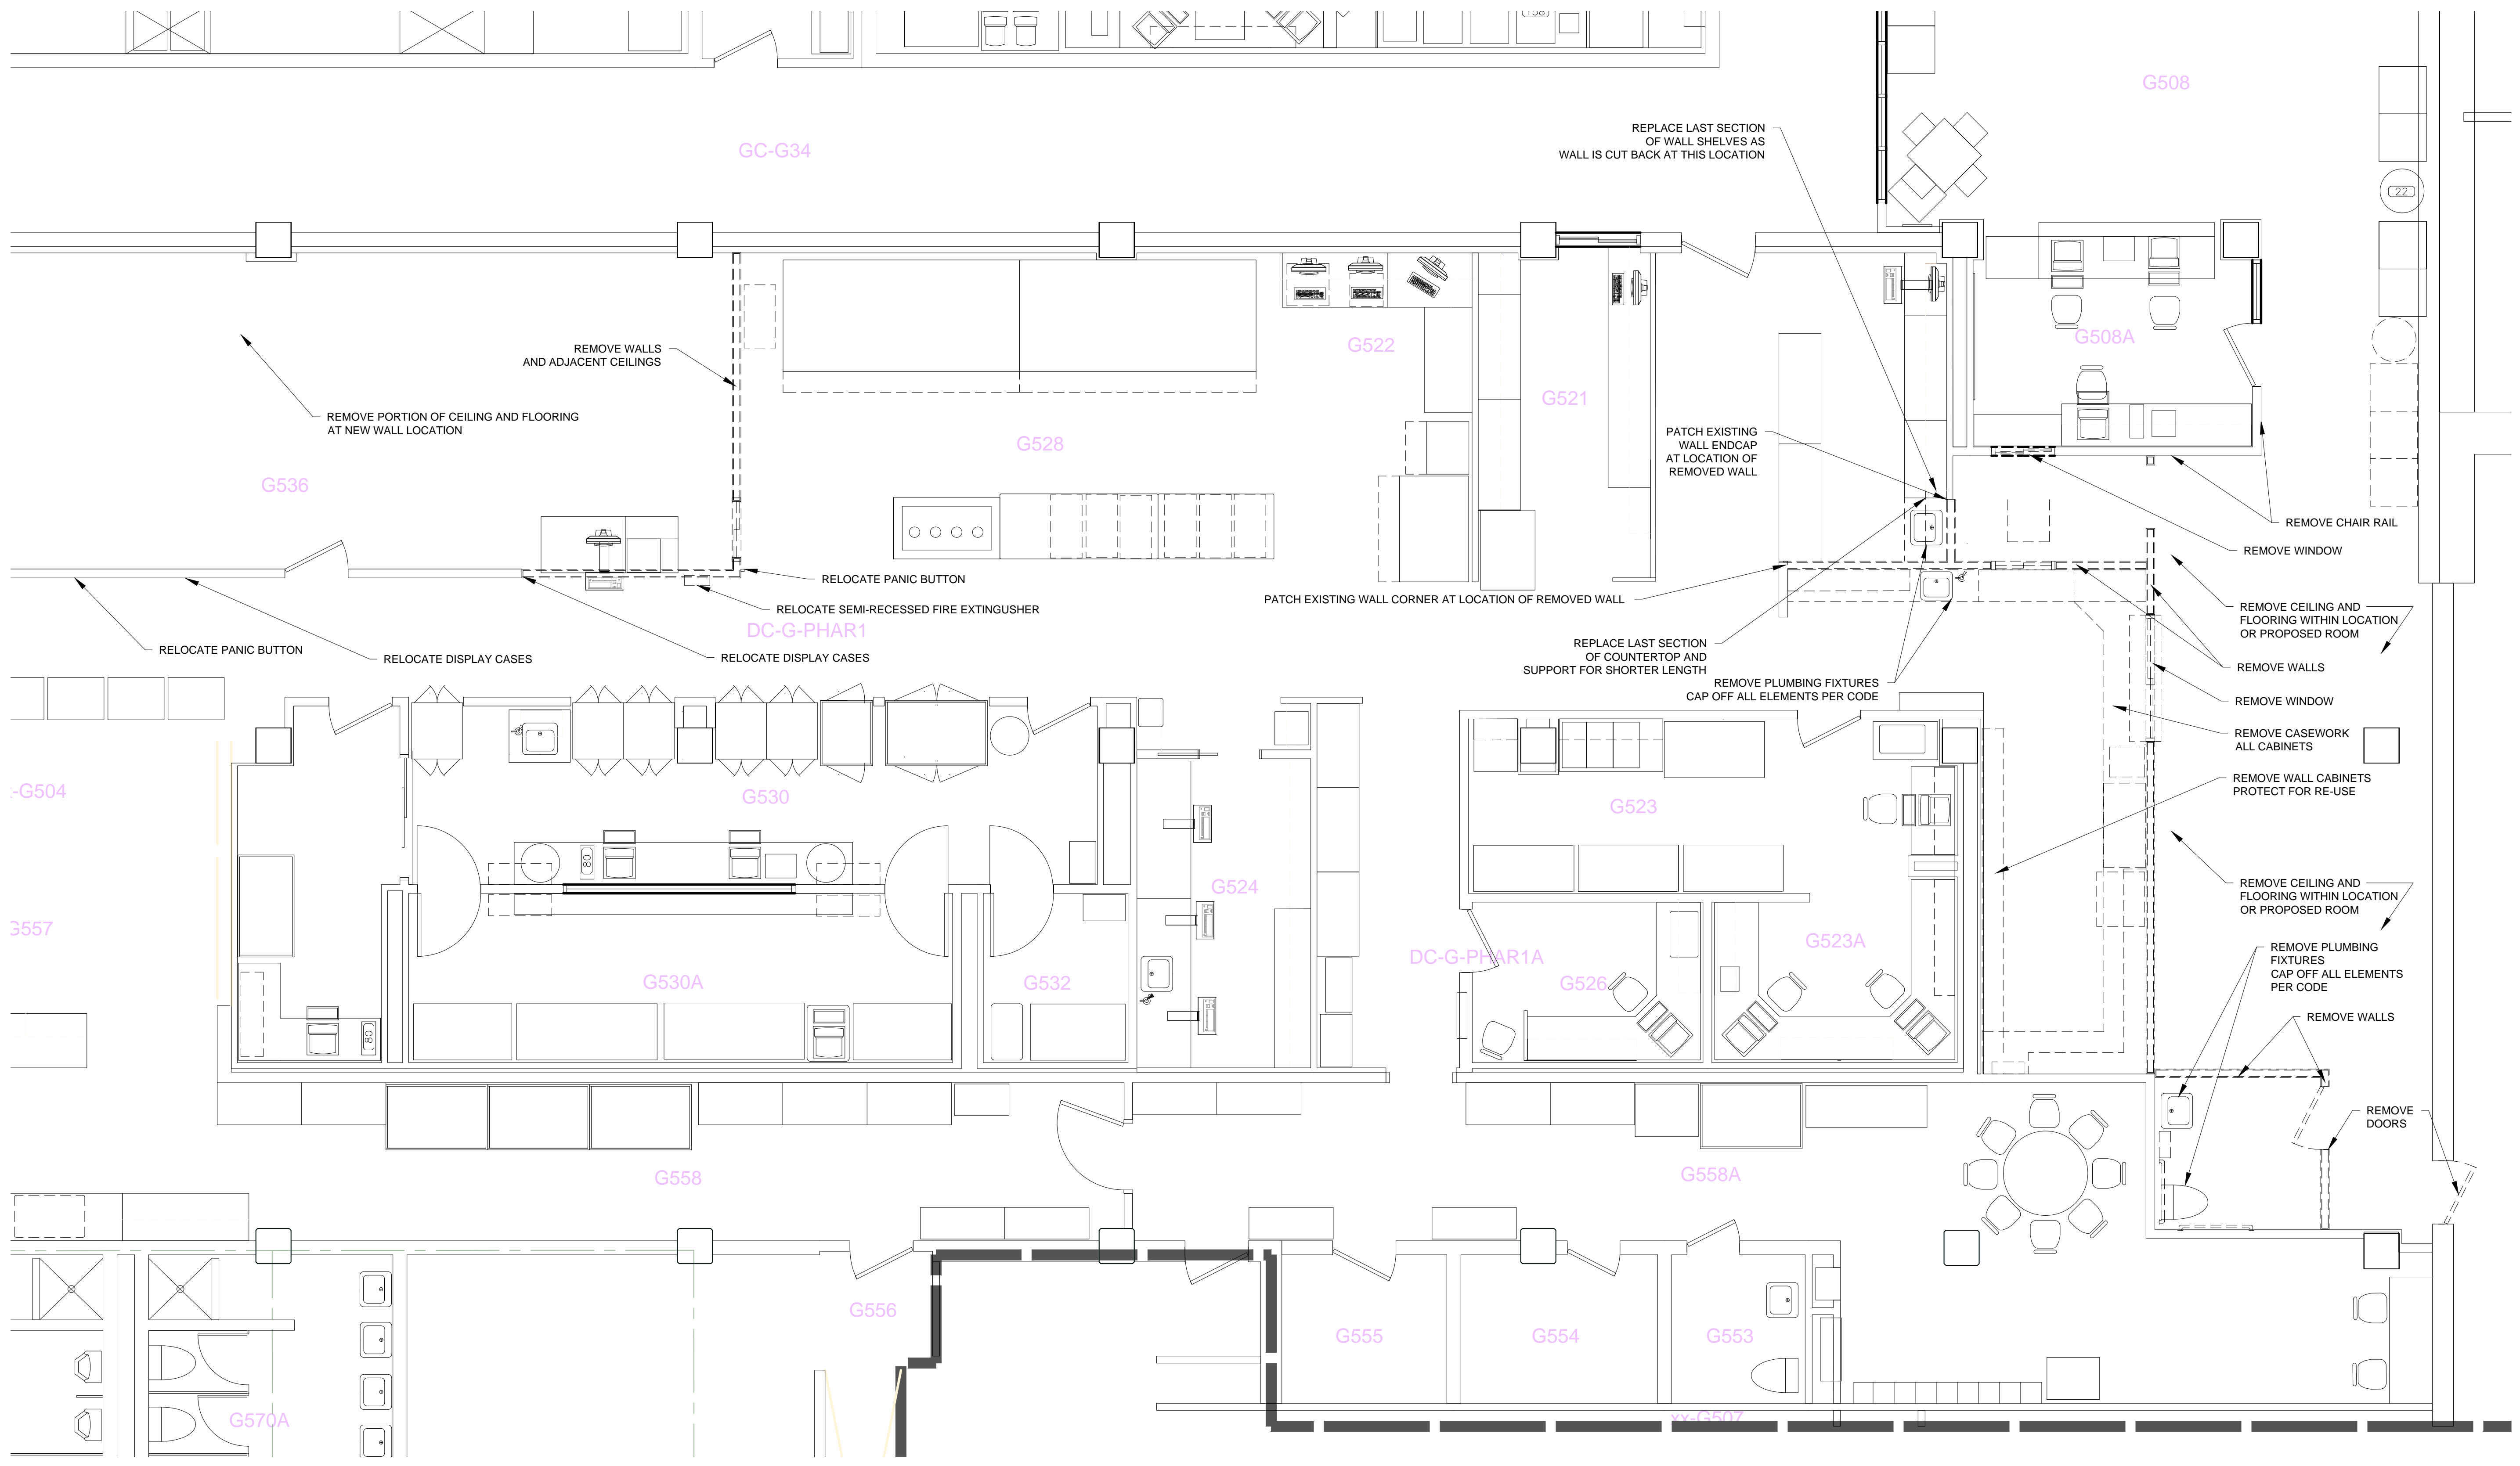

1 DEMOLITION PLAN  
1/8" = 1'-0"