


**HYBRID OR &
OR #6**
22 Bramhall Street, Portland,
Maine 04102

MEP ENGINEER
AKF ENGINEERS



41 Farnsworth Street, 3rd Floor
Boston, MA 02210
1 617 737 1111
1 617 737 4311

STRUCTURAL ENGINEER
SIMPSON GUMPERTZ &
HEGER

41 Seign Street, Building 1, Suite 500
Waltham, MA 02453
1 781 907 9000
1 781 907 9099

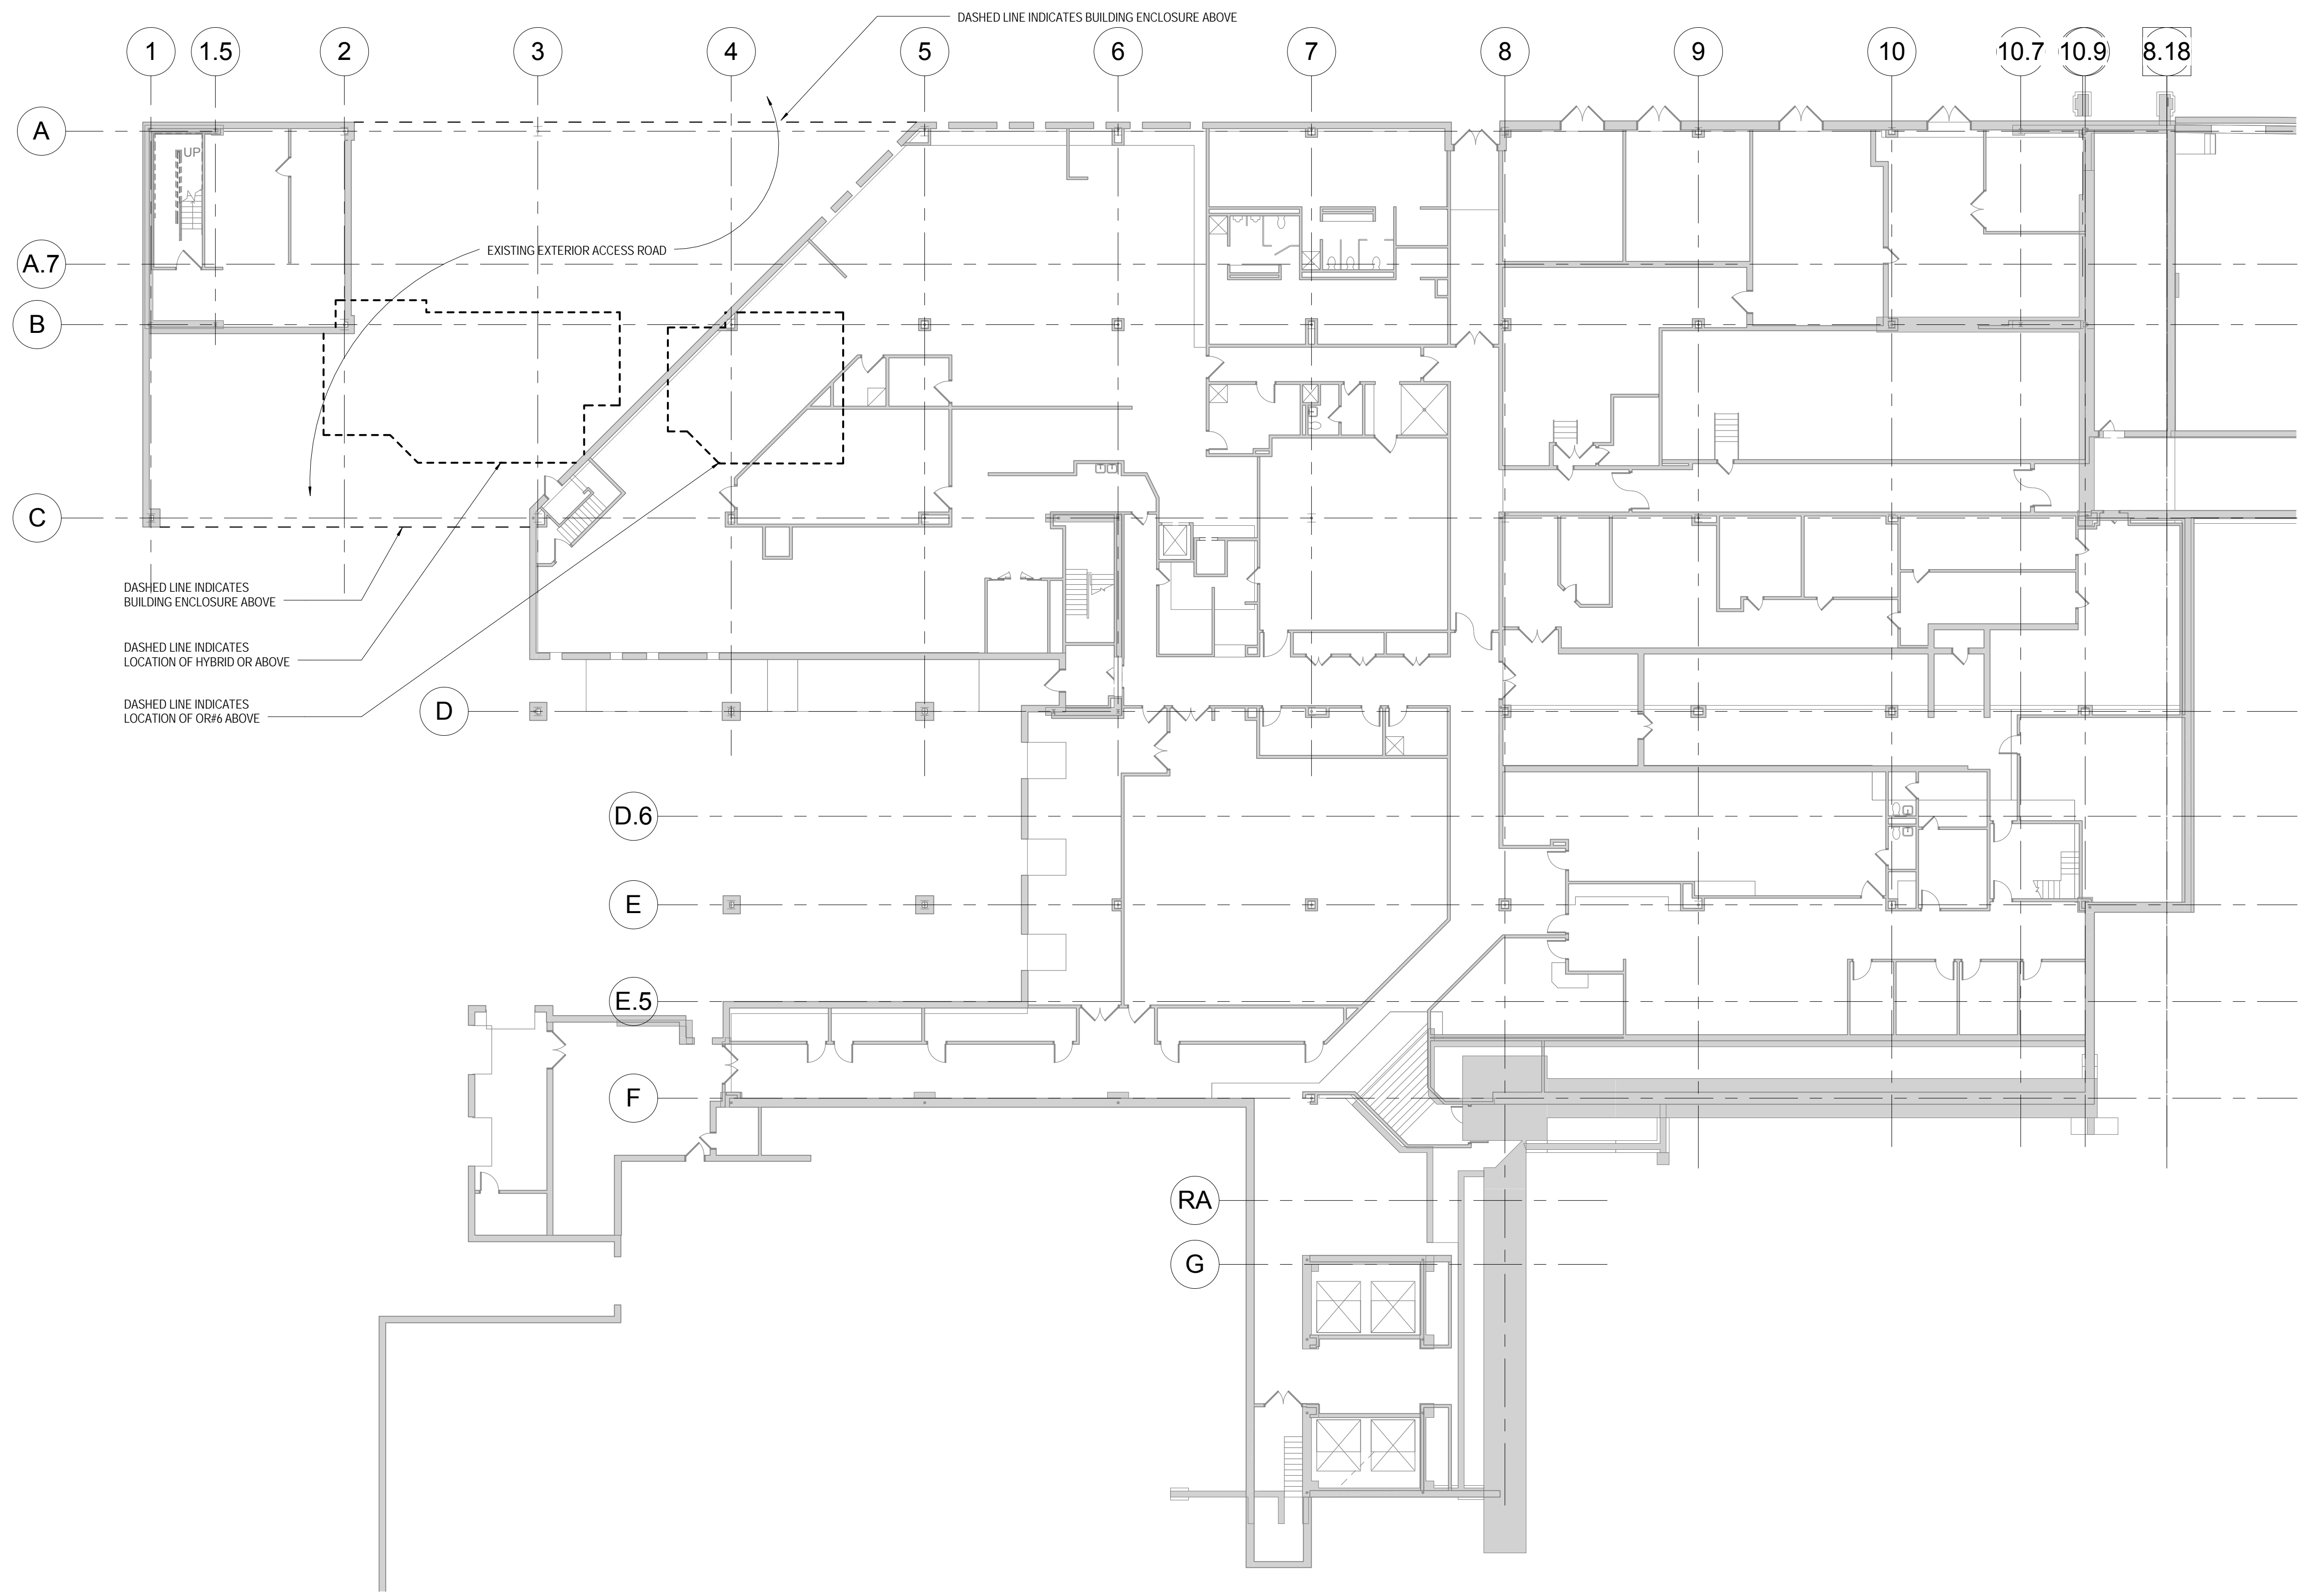

1 SUB-BASEMENT PLAN
1/16" = 1'-0"

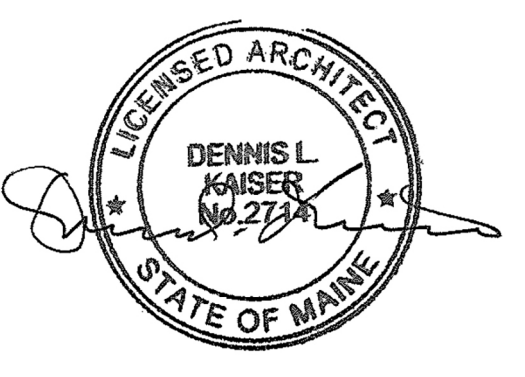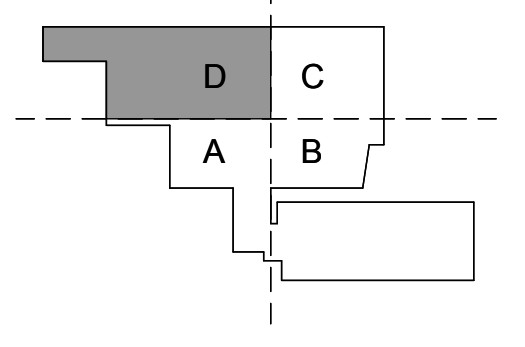

Revisions

ISSUED FOR PERMIT	08.21.2015
ISSUED FOR BID	07.31.2015
NO ISSUE	DATE
Sheet Information	
Date	AUGUST 21, 2015
Job #	152168.023
Drawn	Author
Checked	Checker
Approved	Approver
Title	

**OVERALL
SUB-BASEMENT
PLAN**

Sheet
A01-05B