

DRAWING NOTES:

1. REFER TO DRAWING E00-01 FOR LEGEND, SYMBOLS, ABBREVIATIONS, AND ADDITIONAL DEMOLITION NOTES.

**PERKINS
+ WILL**

225 Franklin St., Suite 1100
Boston, MA 02110
1 617.478.0300
1 617.478.0321
www.perkinswill.com

**Maine Medical Center
MaineHealth**




**HYBRID OR &
OR #6**
22 Bramhall Street, Portland,
Maine 04102

MEP ENGINEER
AKF GROUP, LLC

99 Bedford Street, 2nd Floor
Boston, MA 02111
1 617.737.1111
1 617.737.4311

STRUCTURAL ENGINEER


**SIMPSON GUMPERTZ &
HEGER**
41 Seyon Street, Building 1, Suite 500
Waltham, MA 02453
1 781.907.9000
1 781.907.9039

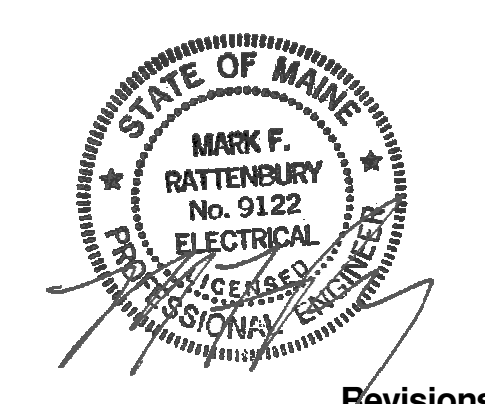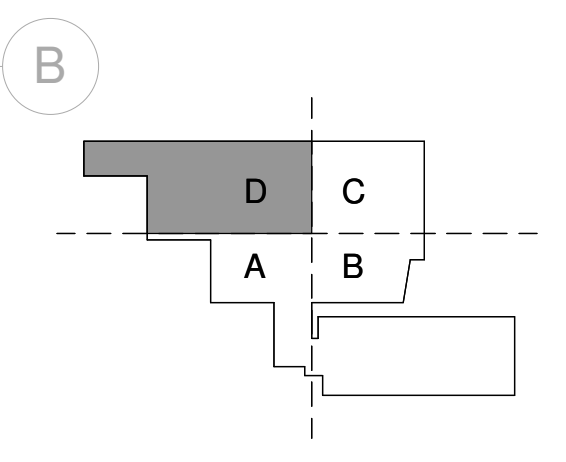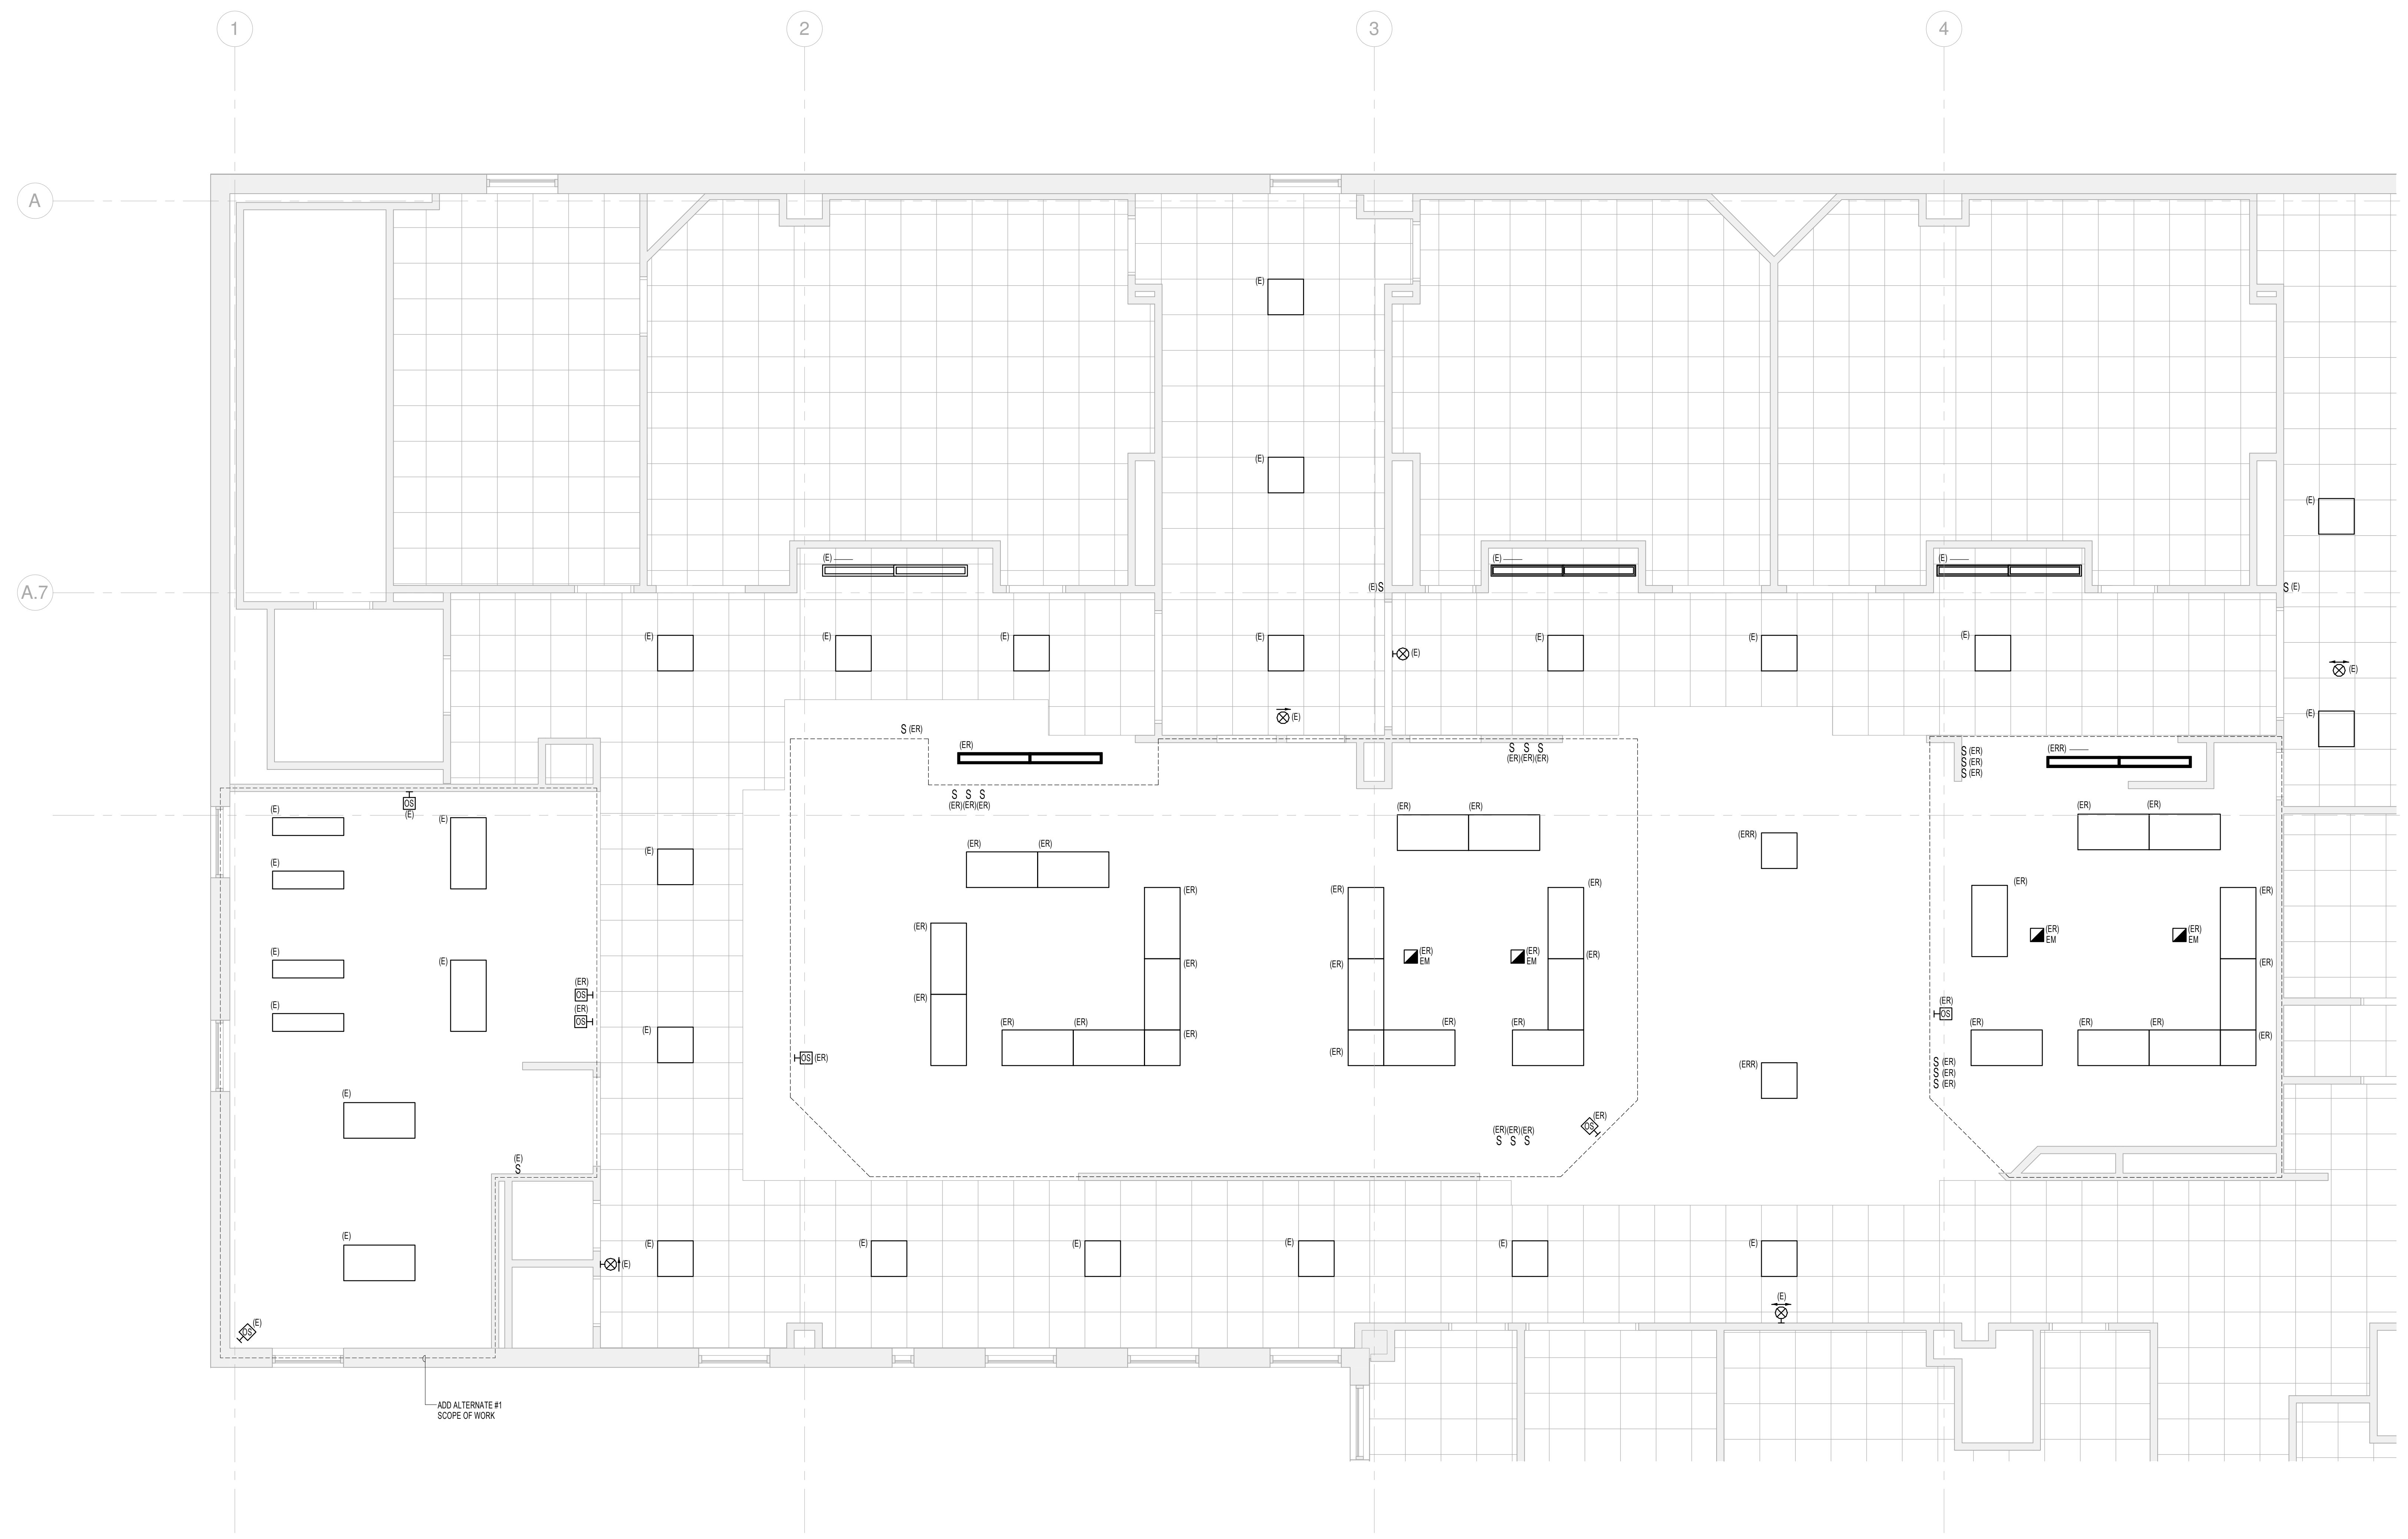

Revisions

ISSUED FOR PERMIT	08.21.2015
ISSUED FOR BID	07.31.2015
NO.	ISSUE DATE
Sheet Information	
Date	JULY 31, 2015
Job #	B150155-000
Drawn	GN
Checked	MR
Approved	MR
Title	
ELECTRICAL BASEMENT LIGHTING DEMOLITION PLAN	

1 ELECTRICAL BASEMENT LIGHTING DEMOLITION PLAN
SCALE: 1/4" = 1'-0"

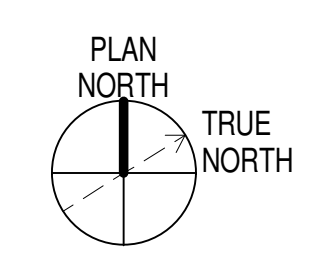

Sheet
E01-0B