

**DRAWING NOTES:**

1. REFER TO DRAWING E00-01 FOR LEGEND, SYMBOLS, ABBREVIATIONS, AND ADDITIONAL DEMOLITION NOTES.

**PERKINS  
+ WILL**

225 Franklin St., Suite 1100  
Boston, MA 02110  
1 617.478.0360  
1 617.478.0321  
www.perkinswill.com




**HYBRID OR &  
OR #6**  
22 Bramhall Street, Portland,  
Maine 04102

MEP ENGINEER  
AKF GROUP, LLC



99 Bedford Street, 2nd Floor  
Boston, MA 02111  
1 617.737.1111  
1 617.737.4311

STRUCTURAL ENGINEER

SIMPSON GUMPERTZ &  
HEGER  
41 Seyon Street, Building 1, Suite 500  
Waltham, MA 02453  
1 781.907.9000  
1 781.907.9039

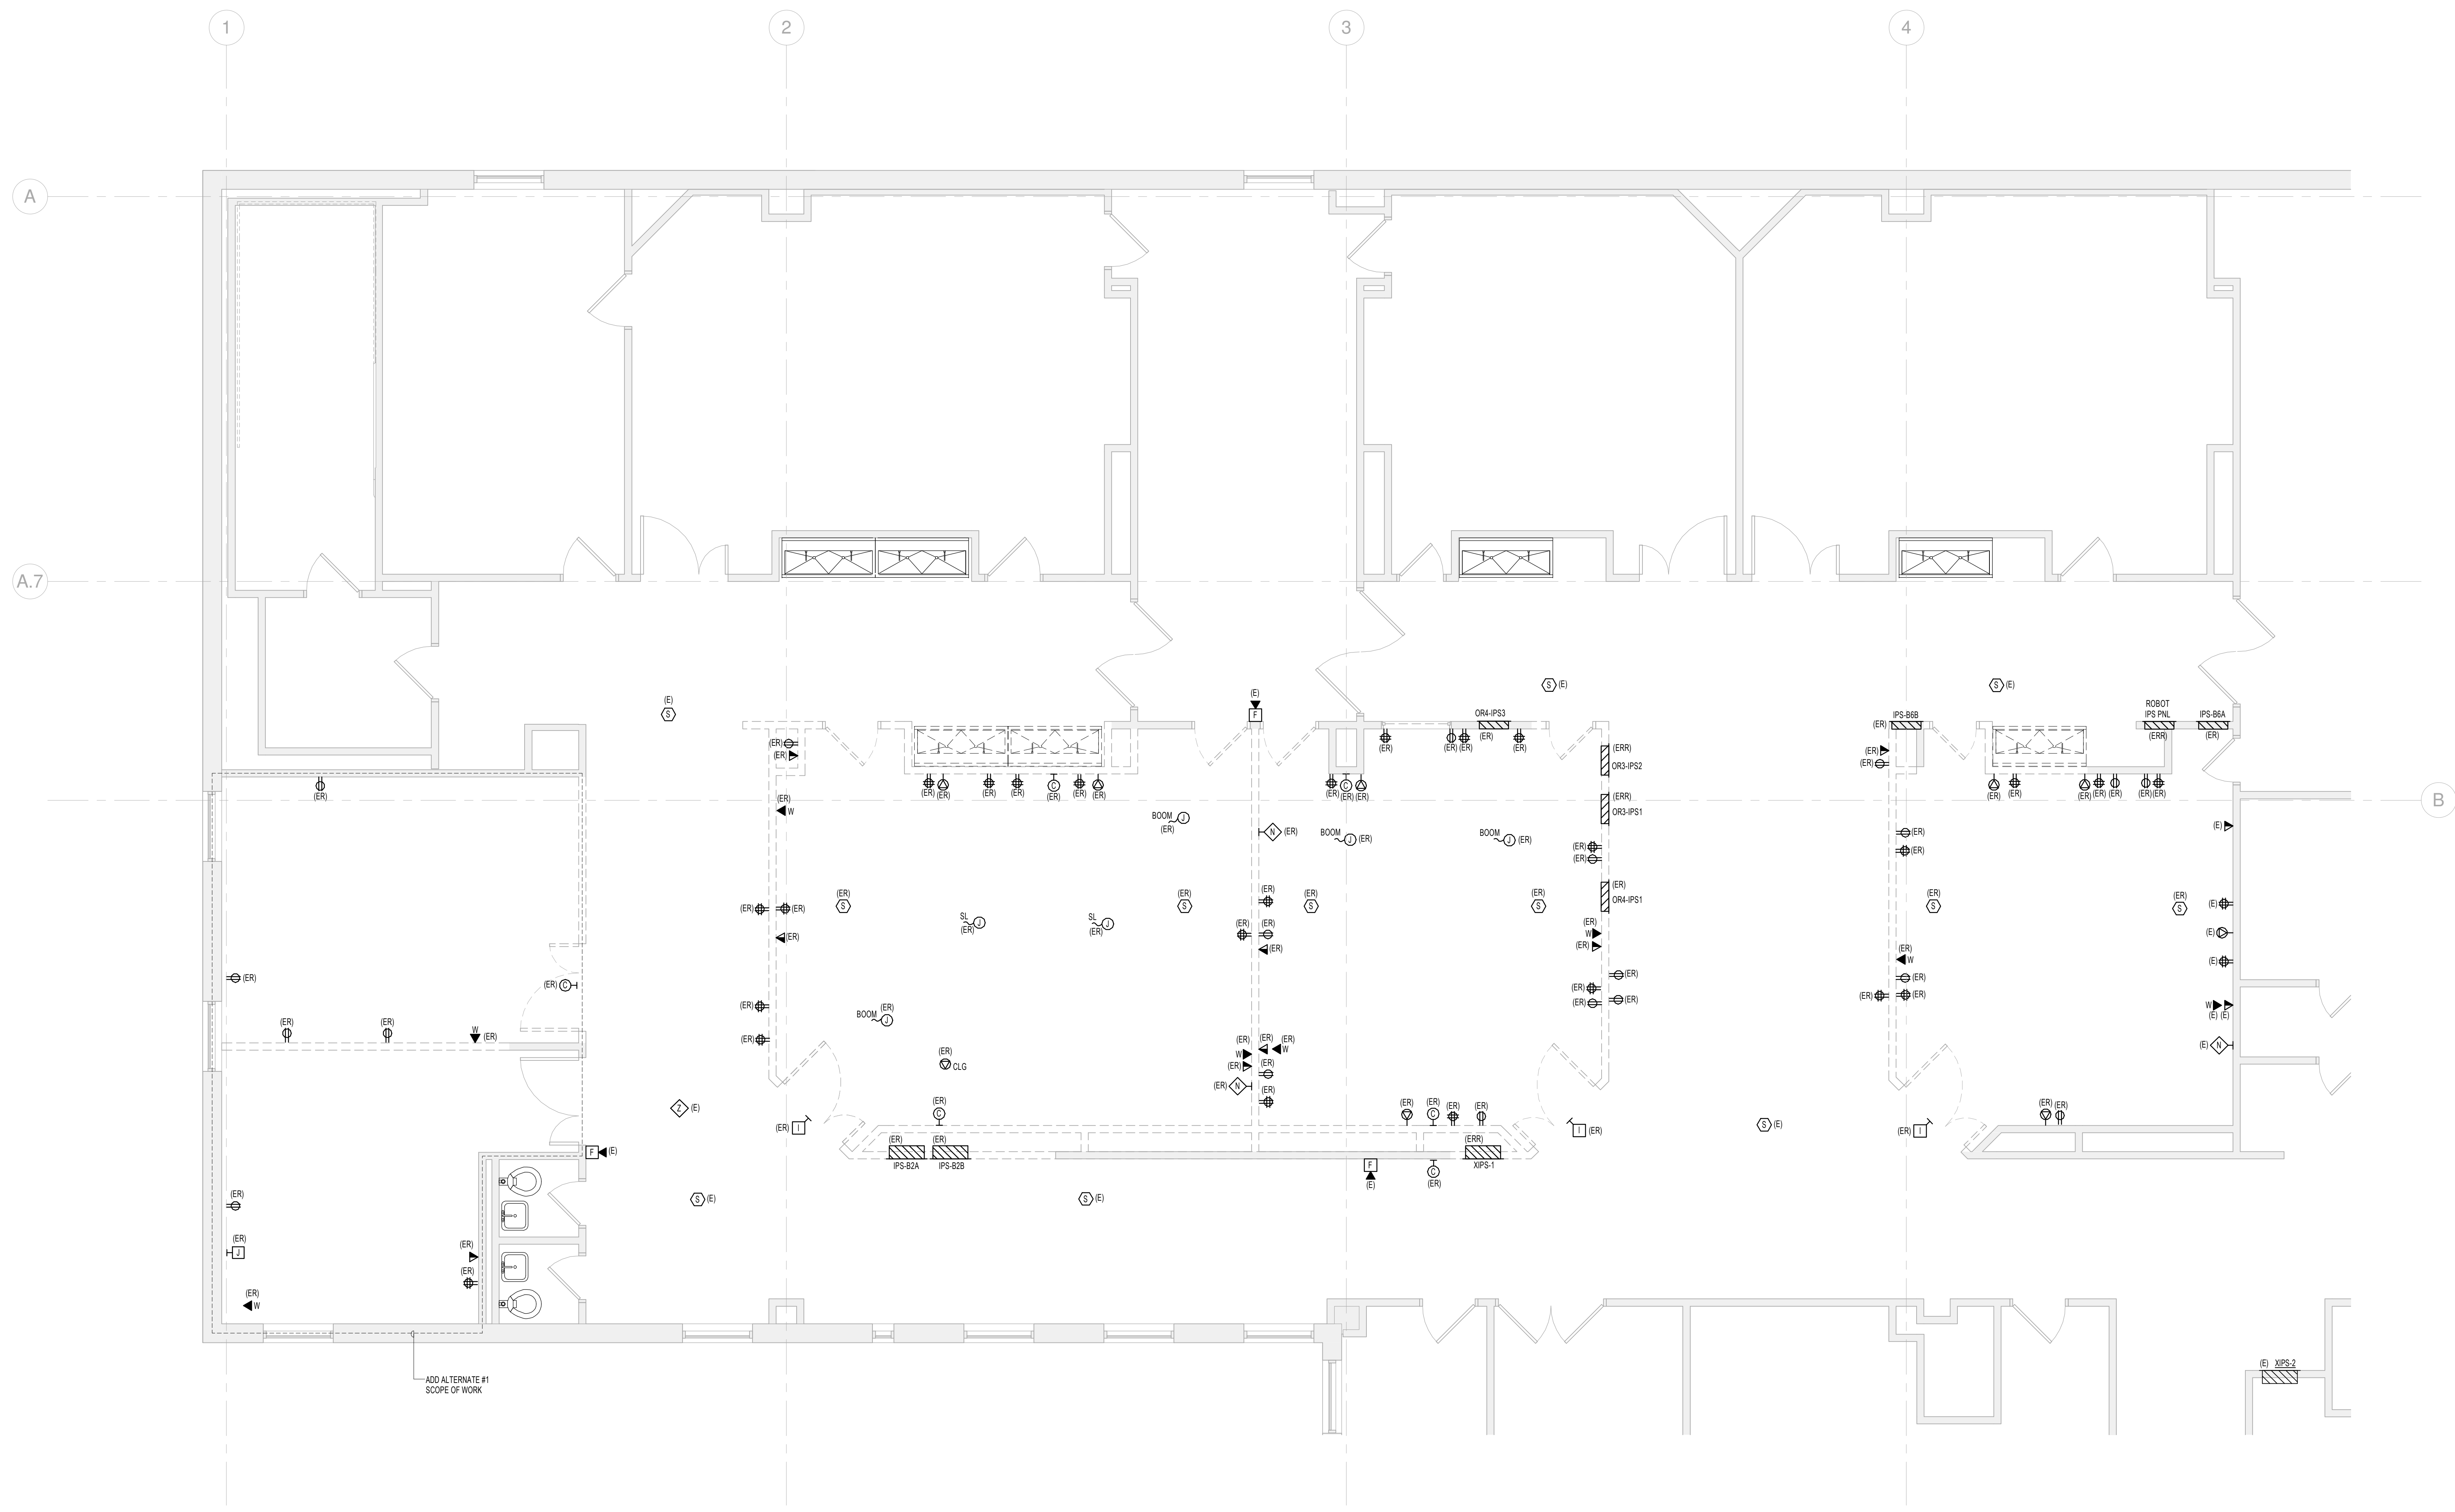

ADD ALTERNATE #1  
SCOPE OF WORK

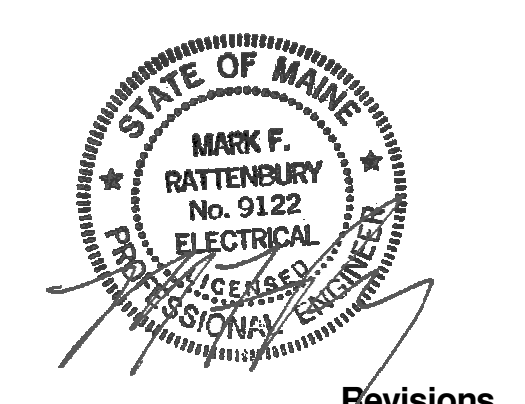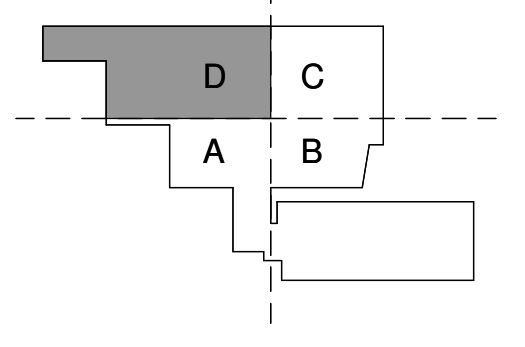

Revisions

ISSUED FOR PERMIT	08.21.2015
1 ADDENDUM 1	08.21.2015
ISSUED FOR BID	07.31.2015
NO. ISSUE	DATE
<b>Sheet Information</b>	
Date	JULY 31, 2015
Job #	B150155-000
Drawn	GN
Checked	MR
Approved	MR


**Electrical  
Basement  
Power  
Demolition Plan**

Sheet

**E02-0B**

Copyright © 2014 Perkins+Will

**1 ELECTRICAL BASEMENT POWER DEMOLITION PLAN**  
SCALE: 1/4" = 1'-0"

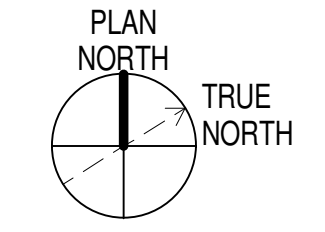

8/21/2015 10:54:25 AM  
C:\Revit Local Files\B150155-000 - MMC NEW HYBRID OR - MEP14\_Central\_1.rvt