

**DRAWING NOTES:**

1. REFER TO DRAWING E03-01 FOR LEGEND, SYMBOLS, ABBREVIATIONS, AND ADDITIONAL GENERAL NOTES.

**KEY NOTES:**

- ① PROVIDE WALL MOUNTED OCCUPANCY SENSOR FOR OCCUPIED/UNOCCUPIED CONTROL OF HVAC SYSTEM. OCCUPANCY SENSOR SHALL BE MOUNTED 8'-0" A.F.F. COORDINATE MOUNTING LOCATION WITH ARCHITECTURAL ELEVATIONS, DETAILS, AND FIELD CONDITIONS.
- ② WIRE NEW FIXTURES TO NEAREST EXISTING 277V CRITICAL LIGHTING PANEL CIRCUIT SERVING THE AREA. ELECTRICAL CONTRACTOR SHALL CONFIRM LOAD DOES NOT EXCEED CIRCUIT CAPACITY. PROVIDE NEW 277V CRITICAL LIGHTING CIRCUIT IF REQUIRED.
- ③ INDICATES FIXTURE TO BE DISCONNECTED, RELOCATED, AND RE-WIRED TO EXISTING CIRCUIT AND LIGHTING CONTROL TO ACCOMMODATE NEW OPERATING ROOM EXPANSION.
- ④ PROVIDE 1-POLE TOGGLE SWITCH INDICATED FOR MONTHLY EMERGENCY TESTING. SWITCH SHALL BE MOUNTED 6" BELOW FINISHED CEILING AND WIRED AHEAD OF LOCAL LIGHTING CONTROLS.



225 Franklin St., Suite 1100  
Boston, MA 02110  
1 617 435 0300  
1 617 476 0321  
www.perkinswill.com

**HYBRID OR &  
OR #6**  
22 Bramhall Street, Portland, Maine 04102

MEP ENGINEER  
AKF GROUP, LLC

99 Bedford Street, 2nd Floor  
Boston, MA 02111  
1 617 737 1111  
1 617 737 4311

STRUCTURAL ENGINEER  
SIMPSON GUMPERTZ &  
HEGER  
41 Seyon Street, Building 1, Suite 500  
Waltham, MA 02453  
1 781 907 9000  
1 781 907 9009

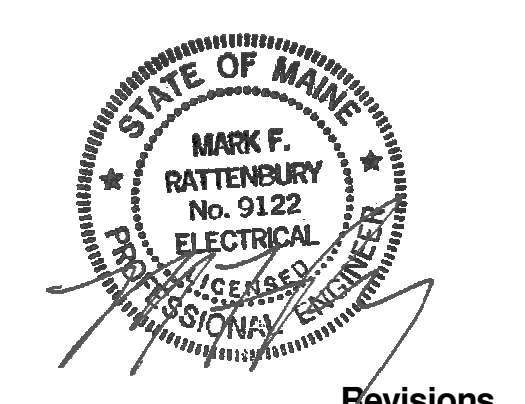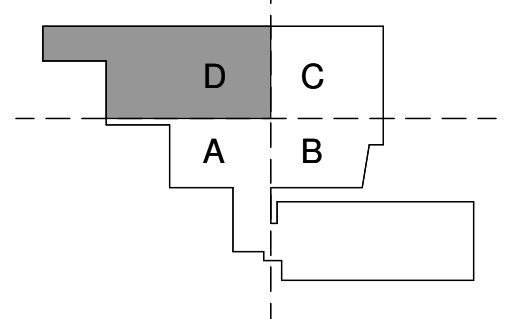

Revisions

NO.	ISSUE	DATE
1	ISSUED FOR PERMIT	08.21.2015
1	ADDENDUM 1	08.21.2015
	ISSUED FOR BID	07.31.2015
	ISSUE	DATE

**Sheet Information**

Date: JULY 31, 2015  
Job #: B150155-000  
Drawn: GN  
Checked: MR  
Approved: MR  
Title:

**ELECTRICAL  
BASEMENT  
LIGHTING PLAN**

Sheet  
**E03-0B**

