

DRAWING NOTES:

1. REFER TO DRAWING E00-01 FOR LEGEND, SYMBOLS, ABBREVIATIONS, AND ADDITIONAL GENERAL NOTES.

KEY NOTES:

① NEW FIRE ALARM DEVICES SHALL BE MANUFACTURED BY BASE BUILDING FIRE ALARM MANUFACTURER. NEW DEVICES SHALL BE WIRED TO EXISTING FIRE ALARM LOOPS. SERVING AREA ELECTRICAL CONTRACTOR SHALL PROVIDE ALL NECESSARY POWER SUPPLIES, BOOSTERS, AND REPROGRAMMING OR SYSTEM TO ACCOMMODATE NEW DEVICES. COORDINATE WITH BUILDING FIRE ALARM VENDOR PRIOR TO SUBMITTING BID TO ENSURE SCOPE IS FULLY COVERED.

**PERKINS
+ WILL**

225 Franklin St., Suite 1100
Boston, MA 02110
1 617 478 0300
1 617 478 0321
www.perkinswill.com




**Maine Medical Center
MaineHealth**

**HYBRID OR &
OR #6**
22 Bramhall Street, Portland, Maine 04102

MEP ENGINEER
AKF GROUP, LLC

99 Bedford Street, 2nd Floor
Boston, MA 02111
1 617 737 1111
1 617 737 4311

STRUCTURAL ENGINEER
SIMPSON GUMPERTZ &
HEGER
41 Seyon Street, Building 1, Suite 500
Waltham, MA 02453
1 781 907 9000
1 781 907 9099

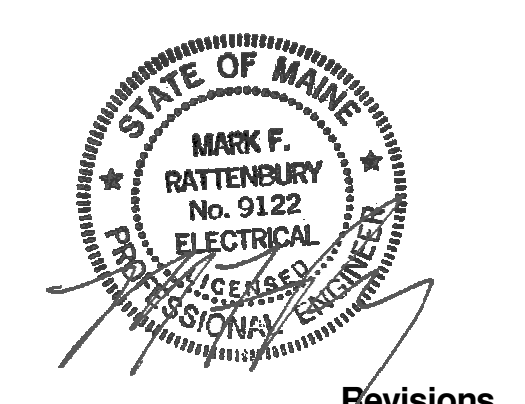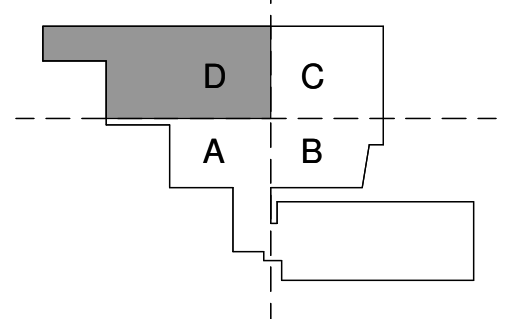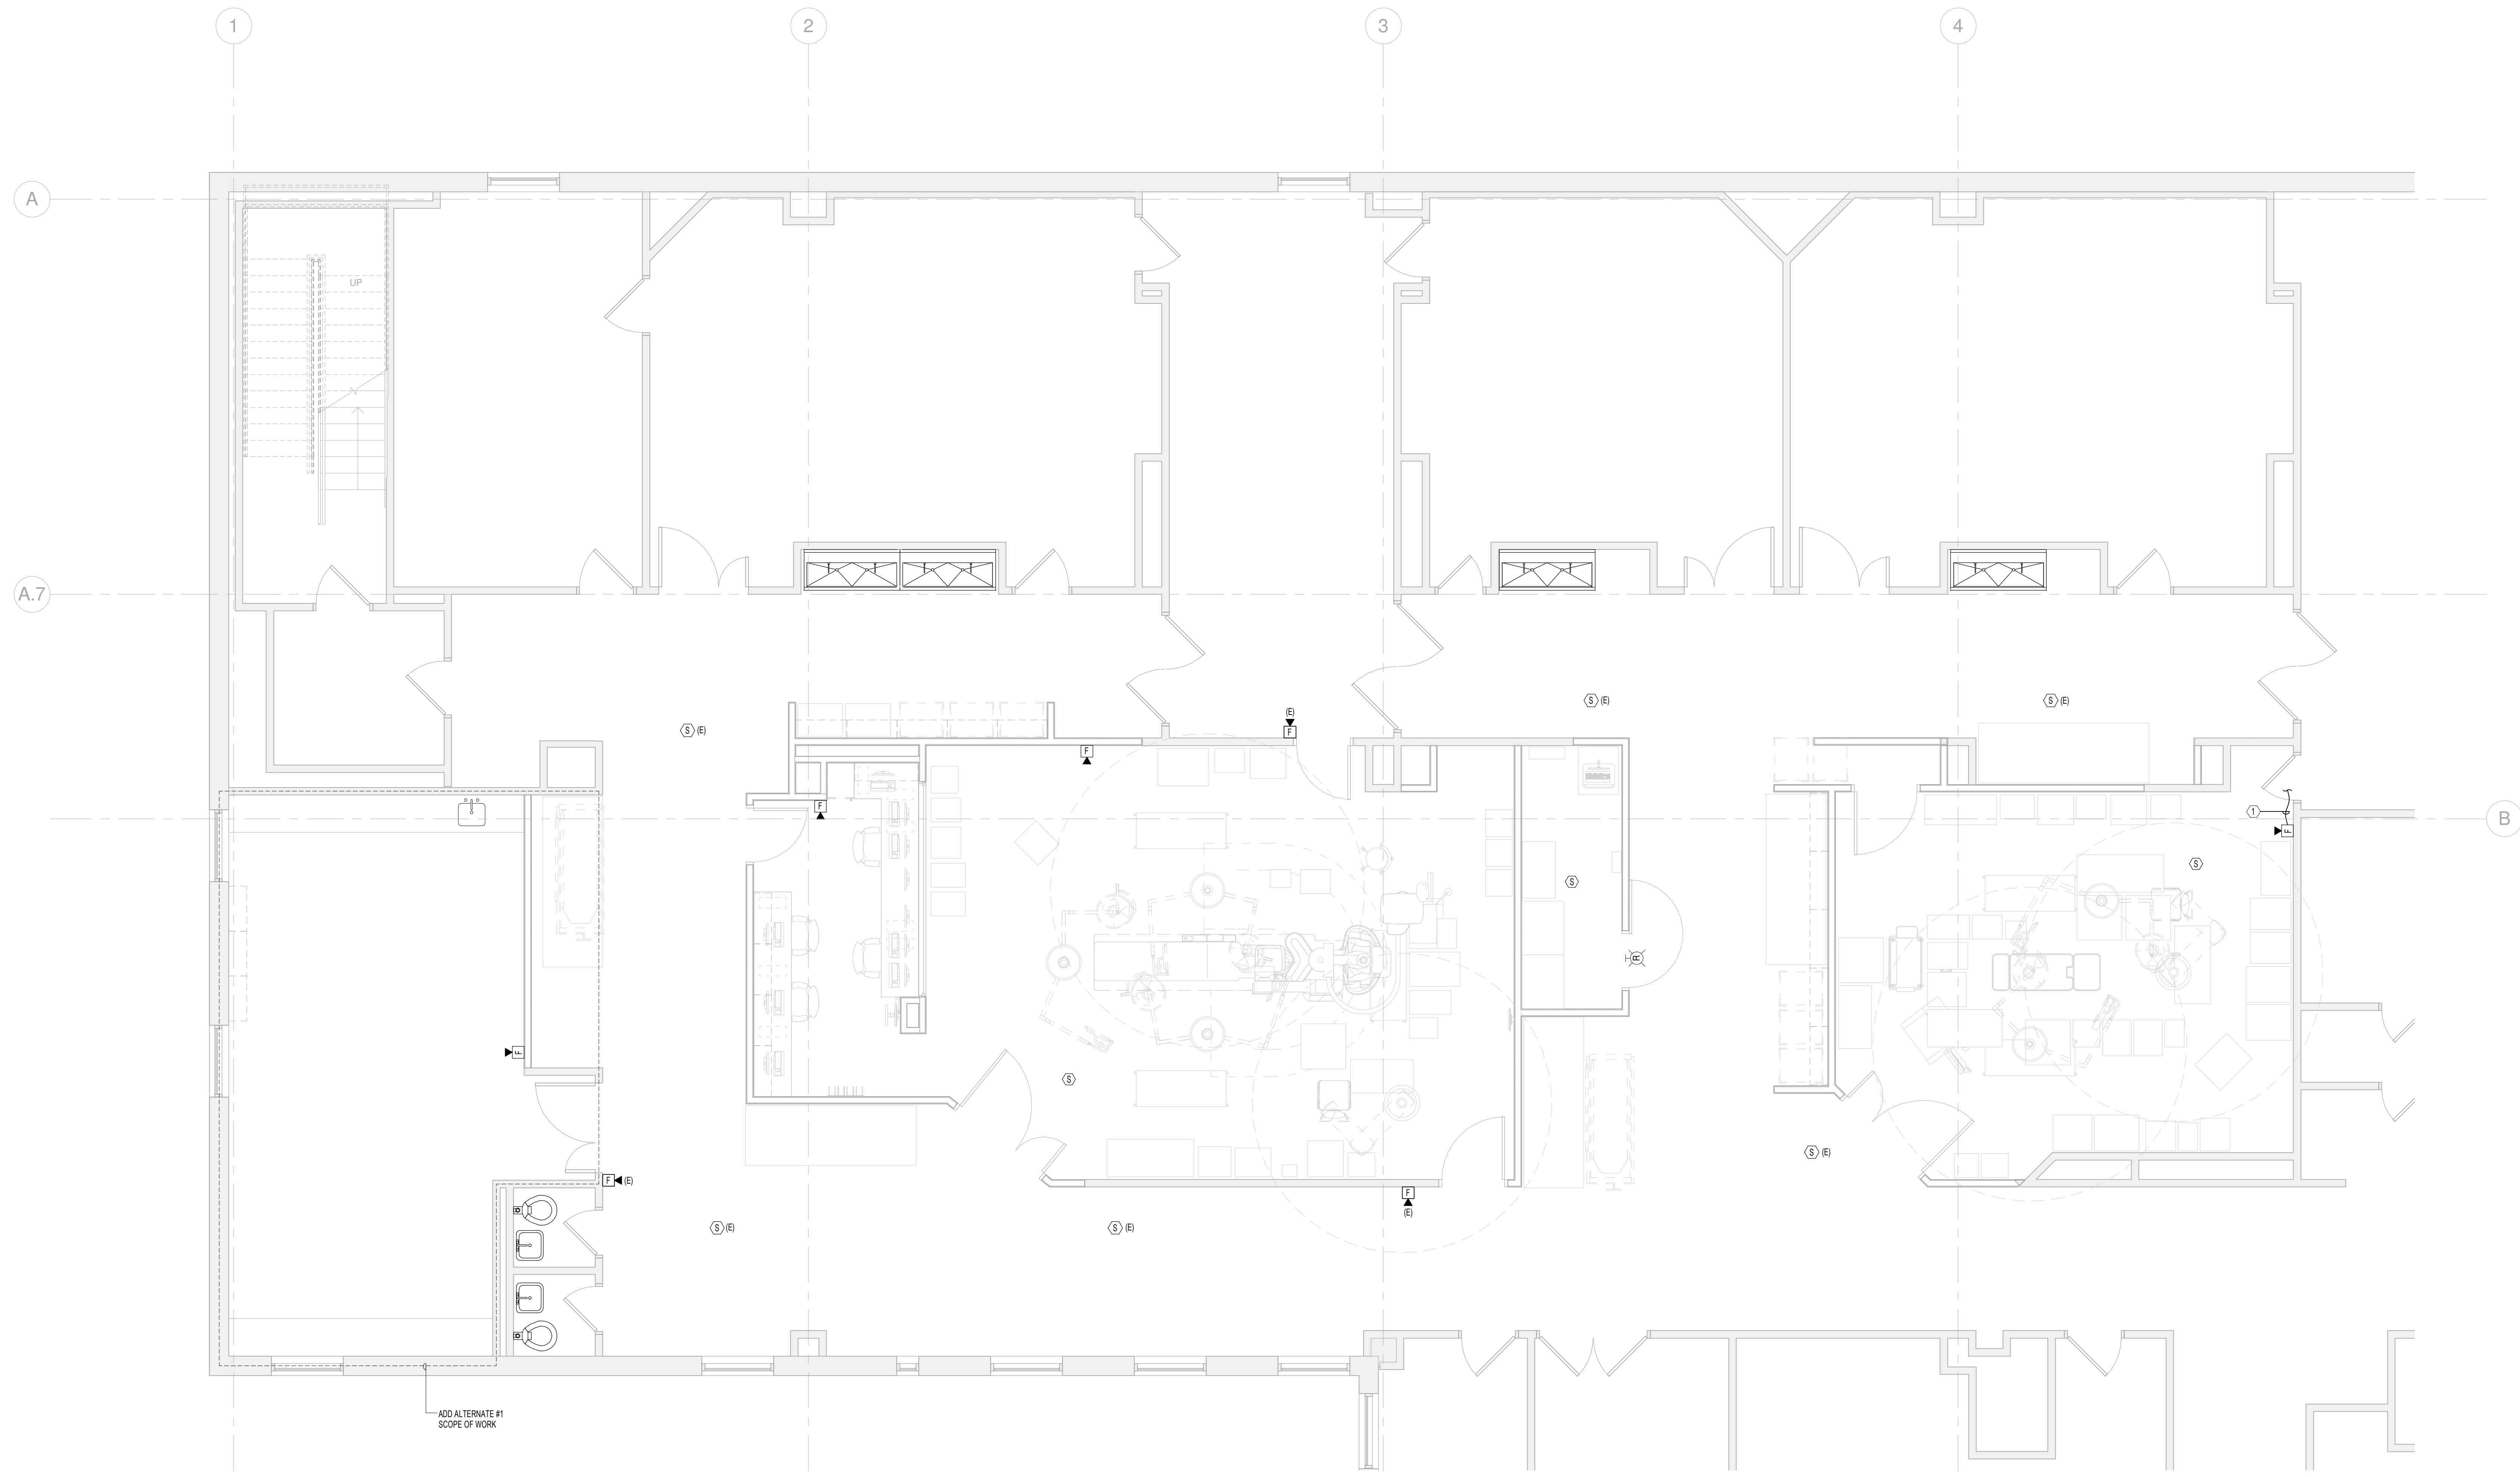

Revisions

ISSUED FOR PERMIT	08.21.2015
ISSUED FOR BID	07.31.2015
NO.	ISSUE DATE
Sheet Information	
Date	JULY 31, 2015
Job #	B150155-000
Drawn	GN
Checked	MR
Approved	MR
Title	


**ELECTRICAL
BASEMENT FIRE
ALARM PLAN**

Sheet

E05-0B

Copyright © 2014 Perkins+Will

① FIRE ALARM BASEMENT PLAN
SCALE: 1/4" = 1'-0"

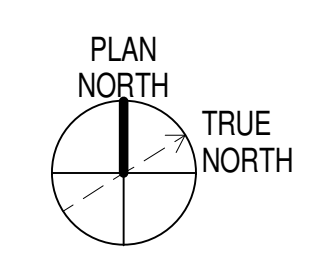

8/21/2015 10:54:32 AM
C:\Revit Local Files\B150155-000 - MMC NEW HYBRID OR - MEP14_Central_1.rvt