
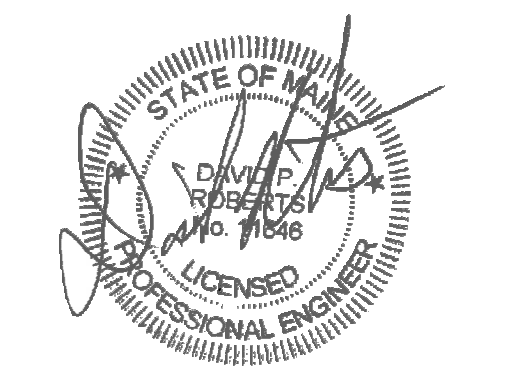


- ADD ALTERNATE NOTE:**
1. ADD ALT. #1 IS FOR ALL WORK SHOWN WITHIN BOUNDARY IDENTIFIED.
- DRAWING NOTES:**
1. REMOVE EXISTING THERMOSTATS AND HUMIDISTATS. REPLACE EXISTING WITH NEW, UNLESS OTHERWISE NOTED.
 2. REMOVE PNEUMATIC TUBING AND PLUG WITH BARB PLUGS.

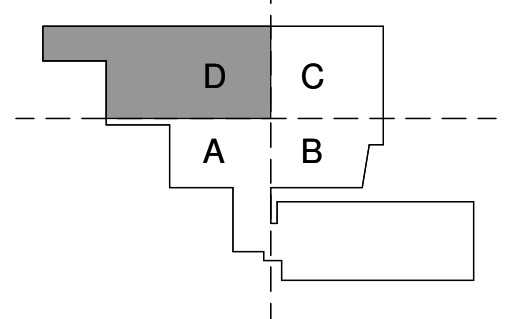

Revisions

NO.	ISSUE DATE	ISSUE
1	08.21.2015	ISSUED FOR PERMIT
2	08.21.2015	ADDENDUM 1


Sheet Information

Date: JULY 31, 2015
Job #: B150155-000
Drawn: TU
Checked: DPR
Approved: DPR

Title

**MECHANICAL
BASEMENT PIPING
DEMOLITION PLAN**

Sheet
M02-0B

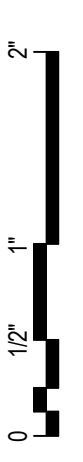

1 MECHANICAL BASEMENT PIPING DEMOLITION PLAN
SCALE: 1/8" = 1'-0"

