
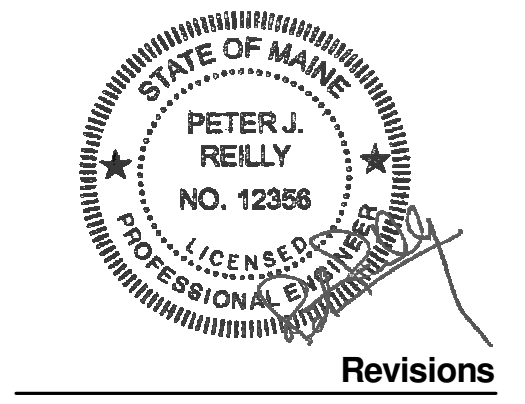


PLUMBING FIXTURE SCHEDULE															
FIXTURES	FIXTURE #				SERVICE CONNECTION						MANUFACTURER AND EQUIPMENT	MODEL NO.	REMARKS		
	SK-1	SK-2			S	W	V	CW	HW	TW					
SINKS															
SOLID SURFACE SINGLE BOWL	*					2"	2"	1/2"	1/2"	-	INTEGRAL SOLID SURFACE SINK CHICAGO FAUCET, GOOSENECK, 8" SPREAD	786-GN8A3-245CP		PROVIDE WITH "KEENEY" MODEL NO. 1377PC STRAINER AND TAL PIECE	

MEDICAL GAS OUTLET FIXTURE SCHEDULE										
TAG	MANUFACTURER	LOCATION	O2	MA	MV	N	NO	WAGD	CO2	REMARKS
A	BEACON MEDEAS	BASEMENT OPERATING ROOMS (ANESTHESIA ROOM)	2	1	3	1	1	1	-	
B	BEACON MEDEAS	BASEMENT OPERATING ROOMS (EQUIPMENT ROOM)	2	1	3	1	1	1	-	
C	BEACON MEDEAS	BASEMENT OPERATING ROOMS (PERFUSION)	1	1	2	-	-	-	1	

MEDICAL GAS ZONE VALVE BOX SCHEDULE										
TAG	MANUFACTURER	LOCATION	O2	MA	MV	N2	N2O	WAGD	CO2	REMARKS
ZV8-B-1	BEACON MEDEAS	CLEAN CORRIDOR	1/2"	1/2"	1"	1/2"	1/2"	1"	1/2"	
ZV8-B-2	BEACON MEDEAS	CLEAN CORRIDOR	1/2"	1/2"	1"	1/2"	1/2"	1"	1/2"	
ZV8-B-3	BEACON MEDEAS	CLEAN CORRIDOR	1/2"	1/2"	1"	1/2"	1/2"	1"	1/2"	
ZV8-B-4	BEACON MEDEAS	CLEAN CORRIDOR	1/2"	1/2"	1"	1/2"	1/2"	1"	1/2"	
ZV8-B-5	BEACON MEDEAS	CLEAN CORRIDOR	1/2"	1/2"	1"	1/2"	1/2"	1"	1/2"	
ZV8-B-6	BEACON MEDEAS	CLEAN CORRIDOR	1/2"	1/2"	1"	1/2"	1/2"	1"	1/2"	

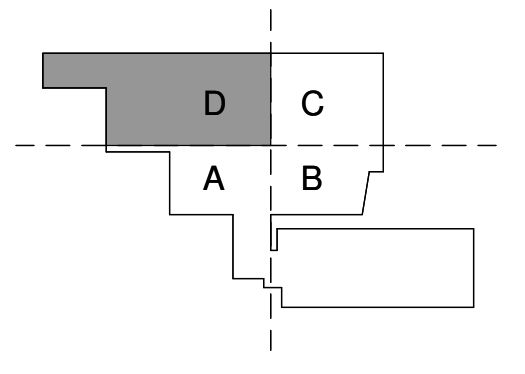

Revisions

ISSUED FOR PERMIT	08.21.2015
1	08.21.2015
NO	DATE

Sheet Information

Date: JULY 31, 2015
Job #: B150155-000
Drawn: DC
Checked: JR
Approved: JR
Title:

**PLUMBING
SCHEDULES**

Sheet
P04-00