

P:\Projects\B150268-000\Drawings\Electrical\B150268-000_E-500_NURSE_CALL.dwg
LOGIN: Coussneau, Christopher PLOT DATE: 1/27/2016 3:16 PM SAVE DATE: 1/14/2016 3:02 PM


DRAWING NOTES:
1. REFER TO DRAWING E-000 FOR LEGEND, SYMBOLS, ABBREVIATIONS AND ADDITIONAL GENERAL NOTES.



225 Franklin Street, Suite 1100
Boston, MA 02110
617.476.0300
617.476.0321
www.perkinswill.com

CONSULTANTS

AKF Group, LLC
99 Bedford Street, 2nd Floor
Boston, MA 02111
617.737.1111
617.737.4311

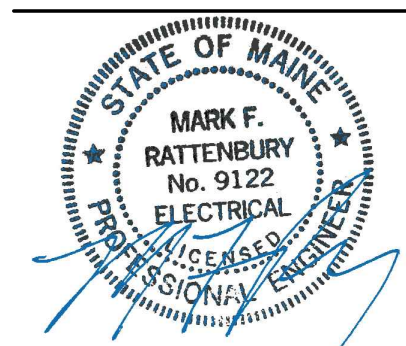

PROJECT

MMC Cath Lab 4
22 Bramhall Street
Portland, ME 04102



Maine Medical Center
22 Bramhall Street
Portland, ME 04102

KEYPLAN




ISSUE FOR BID
01/15/2016
ISSUE CHART


NO	ISSUE	DATE
Job Number	B150268-000	
Checked	MFR	
Approved	MFR	

TITLE
**ELECTRICAL
8TH FLOOR
NURSE CALL
PLANS**

SHEET NUMBER
E-500

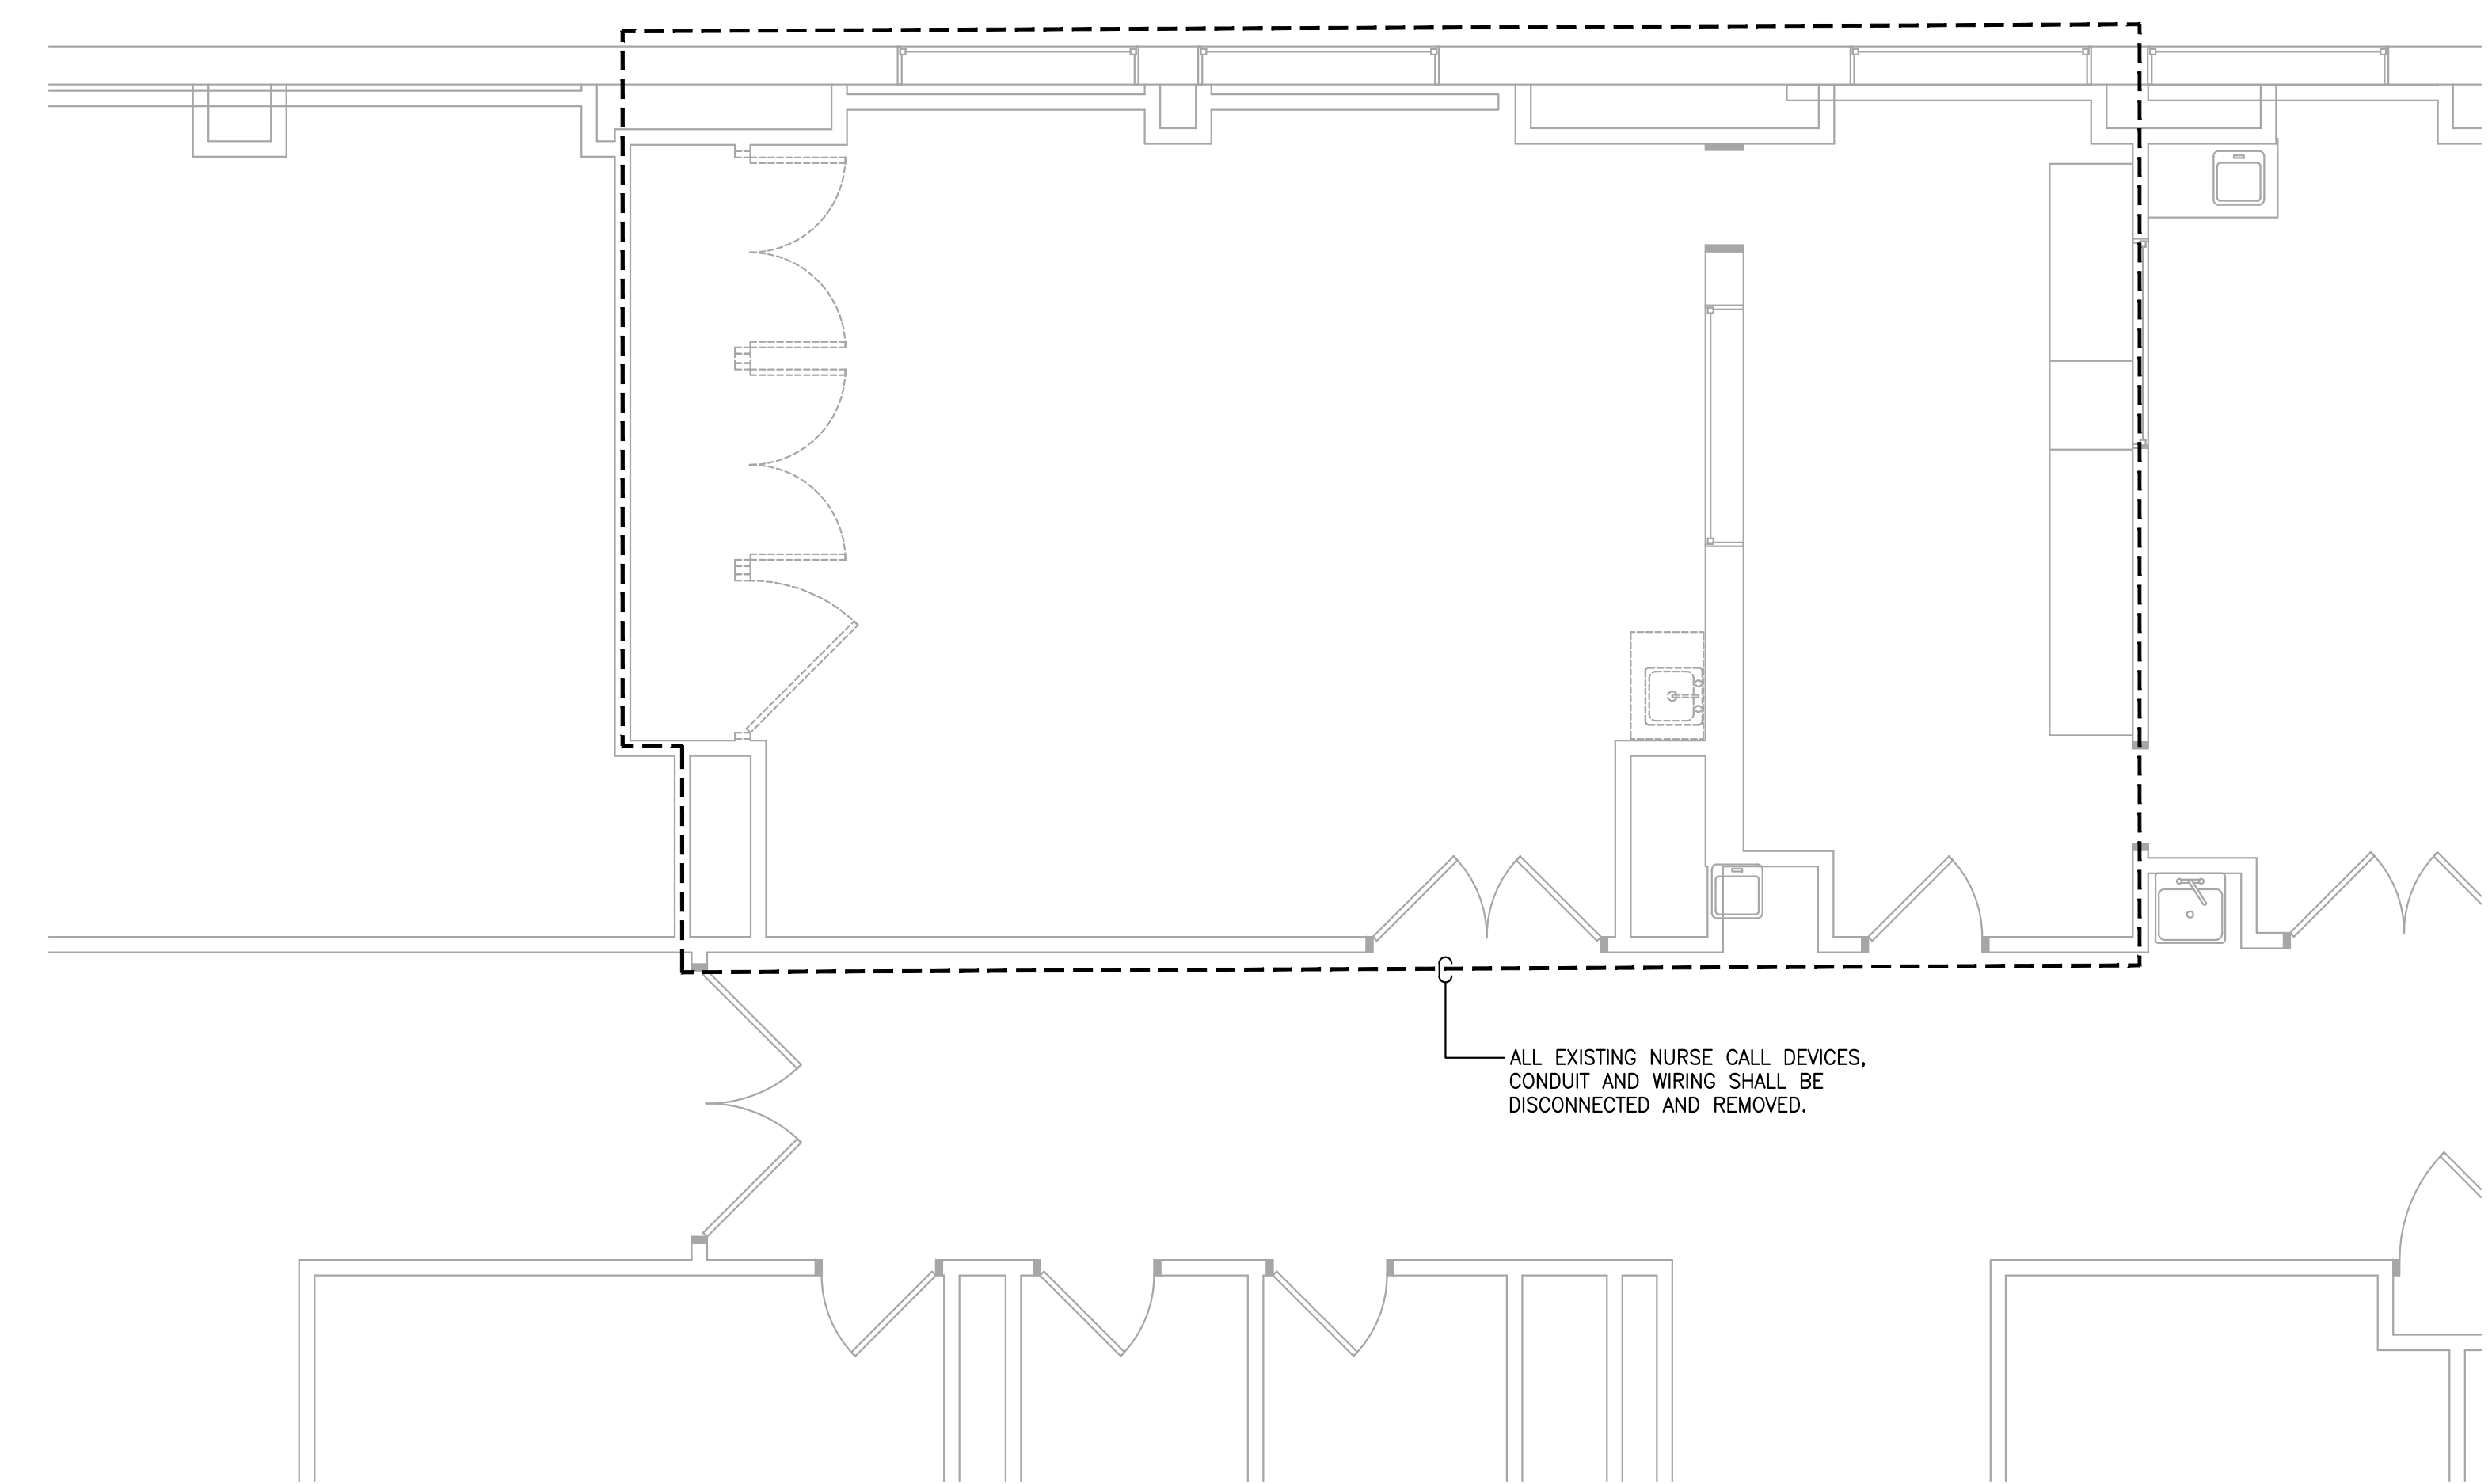

1 DEMOLITION 8TH FLOOR NURSE CALL PLAN
SCALE: 1/4"=1'-0"

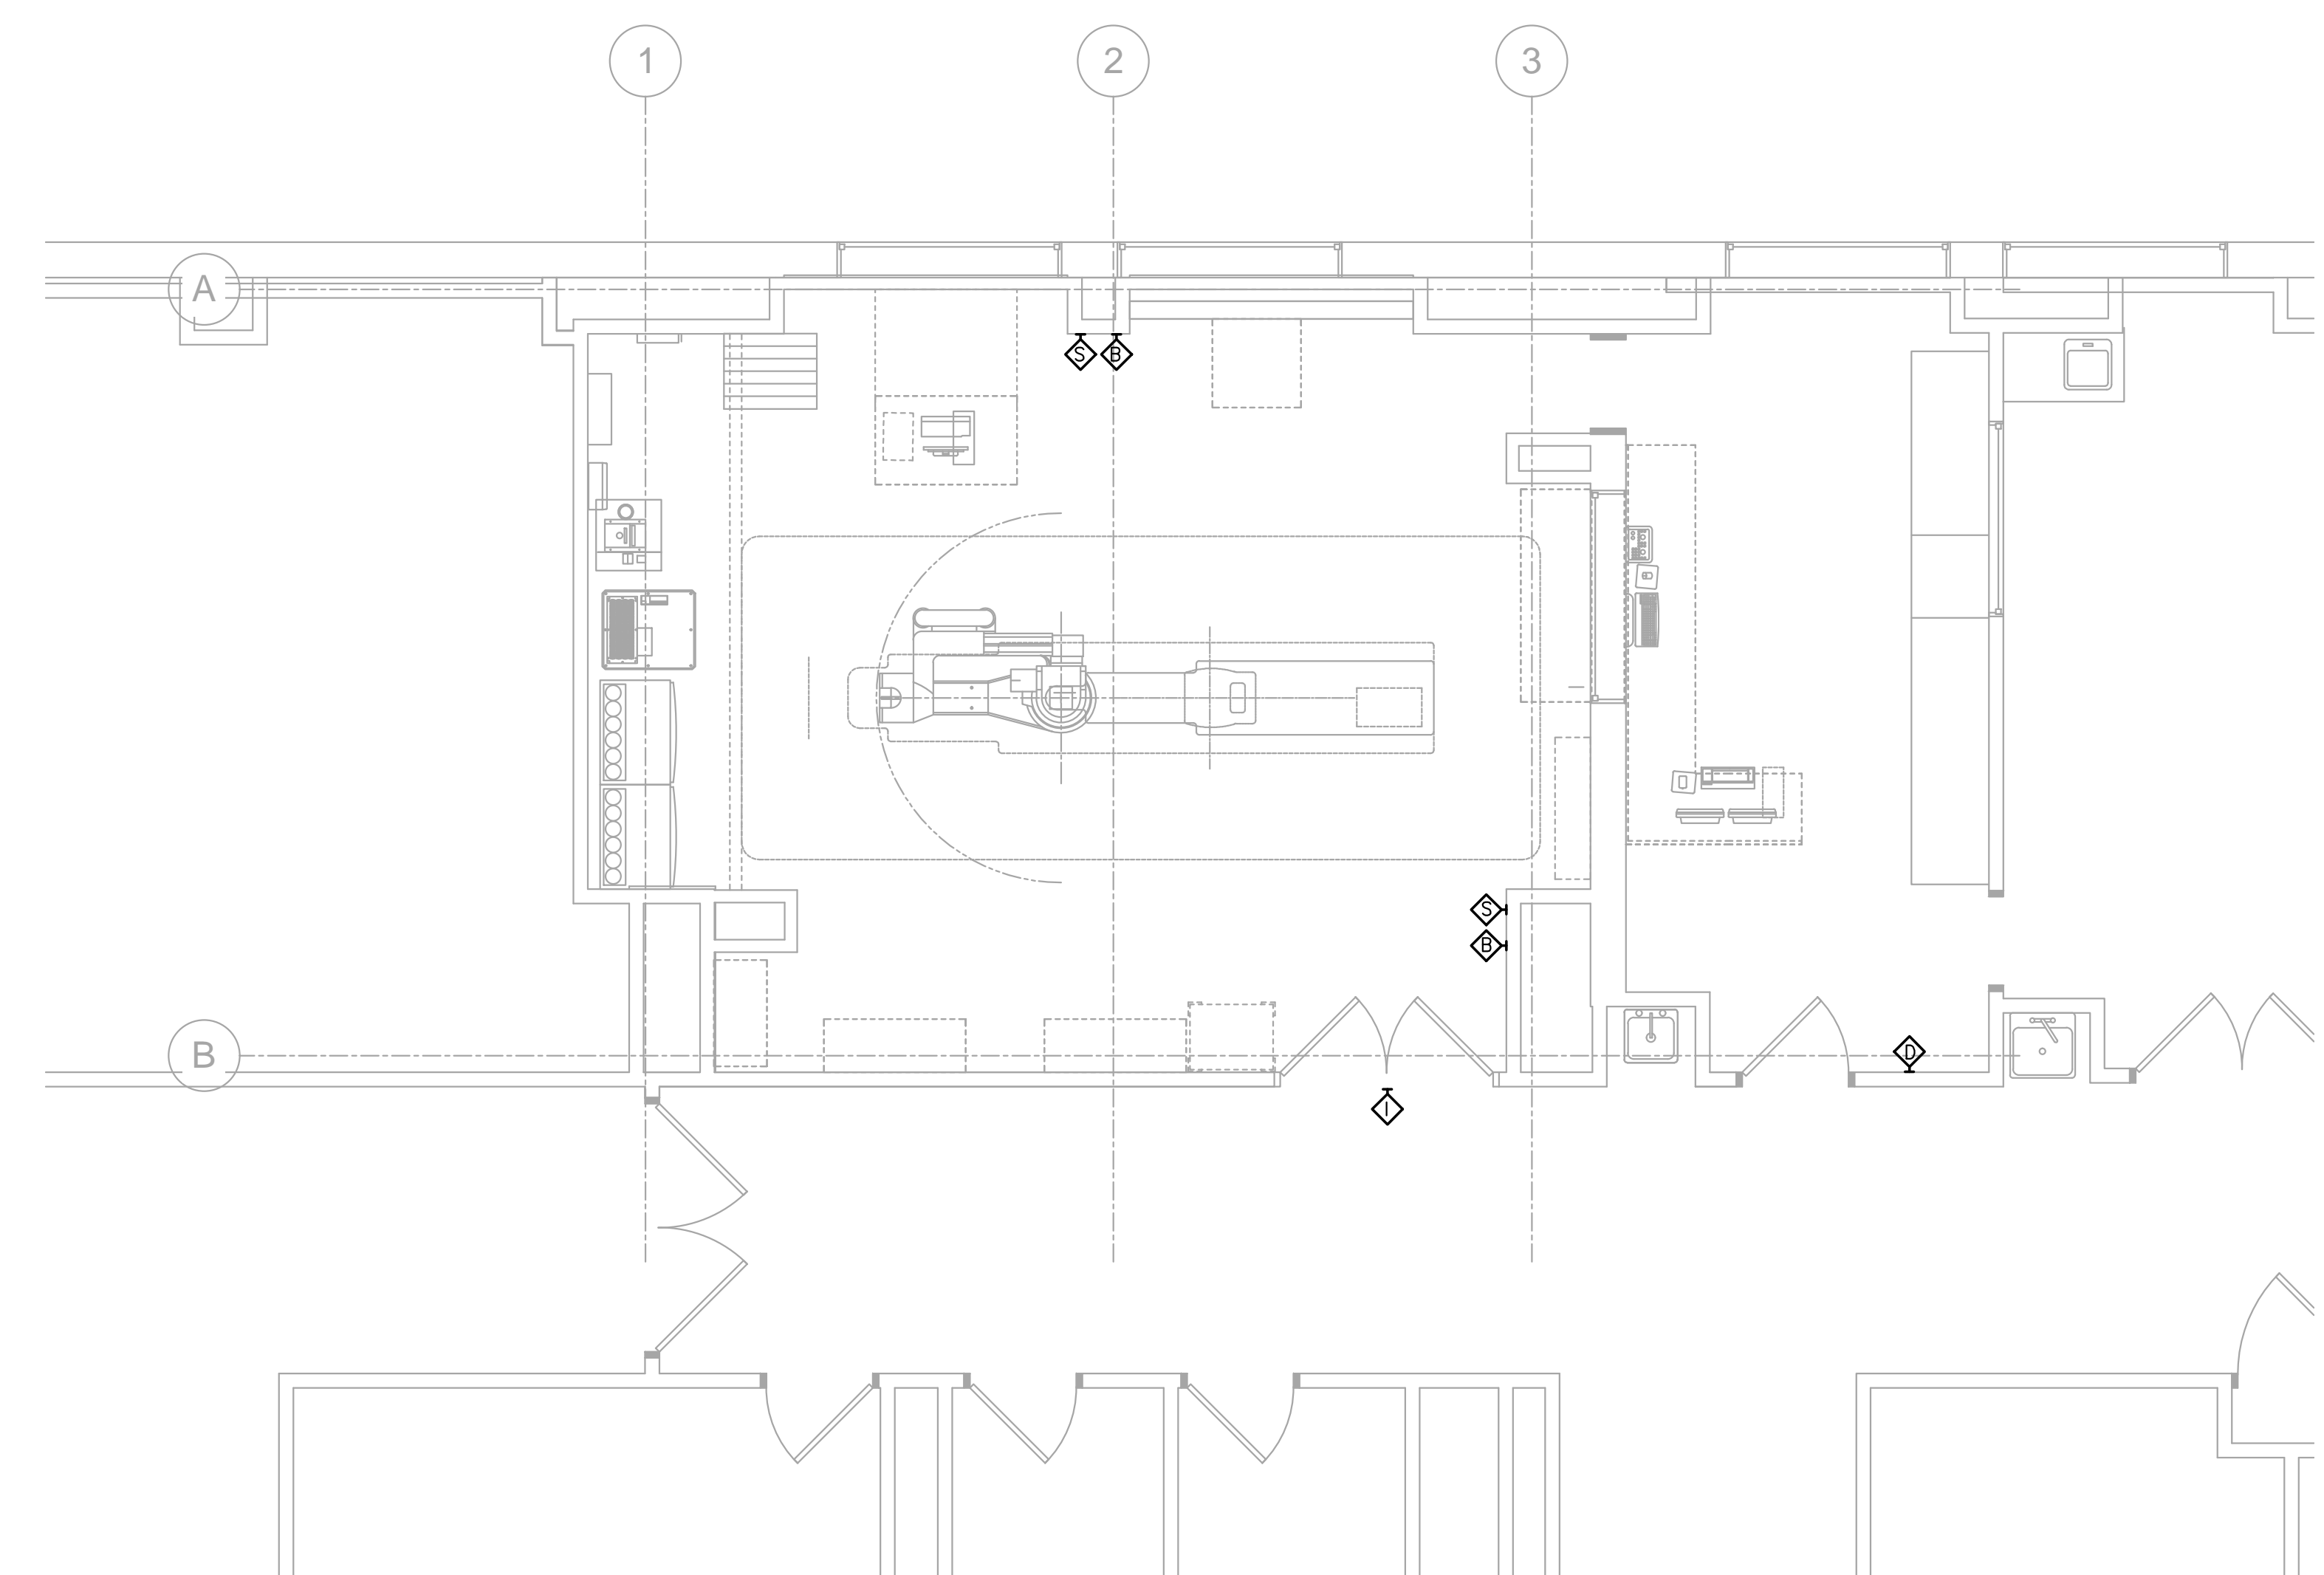

2 NEW 8TH FLOOR NURSE CALL PLAN
SCALE: 1/4"=1'-0"