

1 NEW WORK FLOOR PLAN
SCALE: 1/4"=1'-0"

SAVE DATE: 1/15/2016 4:11 PM

PLOT DATE: 1/27/2016 3:37 PM

LOGIN: Courtesan, Christopher


P:\Projects\B150000\B150268-000\Drawings\Plg\B150268-000_P-100_FLOOR PLAN.rvt



225 Franklin Street, Suite 1100
Boston, MA 02110
617.476.0300
617.476.0321
www.perkinswill.com

CONSULTANTS

AKF Group, LLC
99 Bedford Street, 2nd Floor
Boston, MA 02111
617.237.1111
617.237.4311

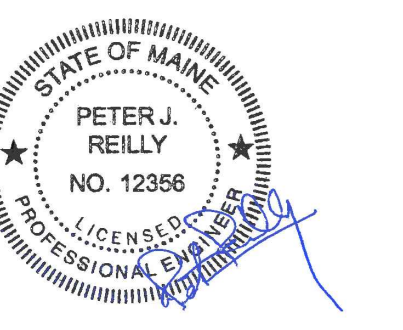

PROJECT

MMC Cath Lab 4
22 Bramhall Street
Portland, ME 04102



Maine Medical Center
22 Bramhall Street
Portland, ME 04102

KEYPLAN



ISSUE FOR BID

01/15/2016

ISSUE CHART

NO	ISSUE	DATE
Job Number	B150268-000	
Checked		
Approved		

TITLE
PLUMBING
FLOOR PLAN

SHEET NUMBER

P-100