


SCOPE OF WORK LINE

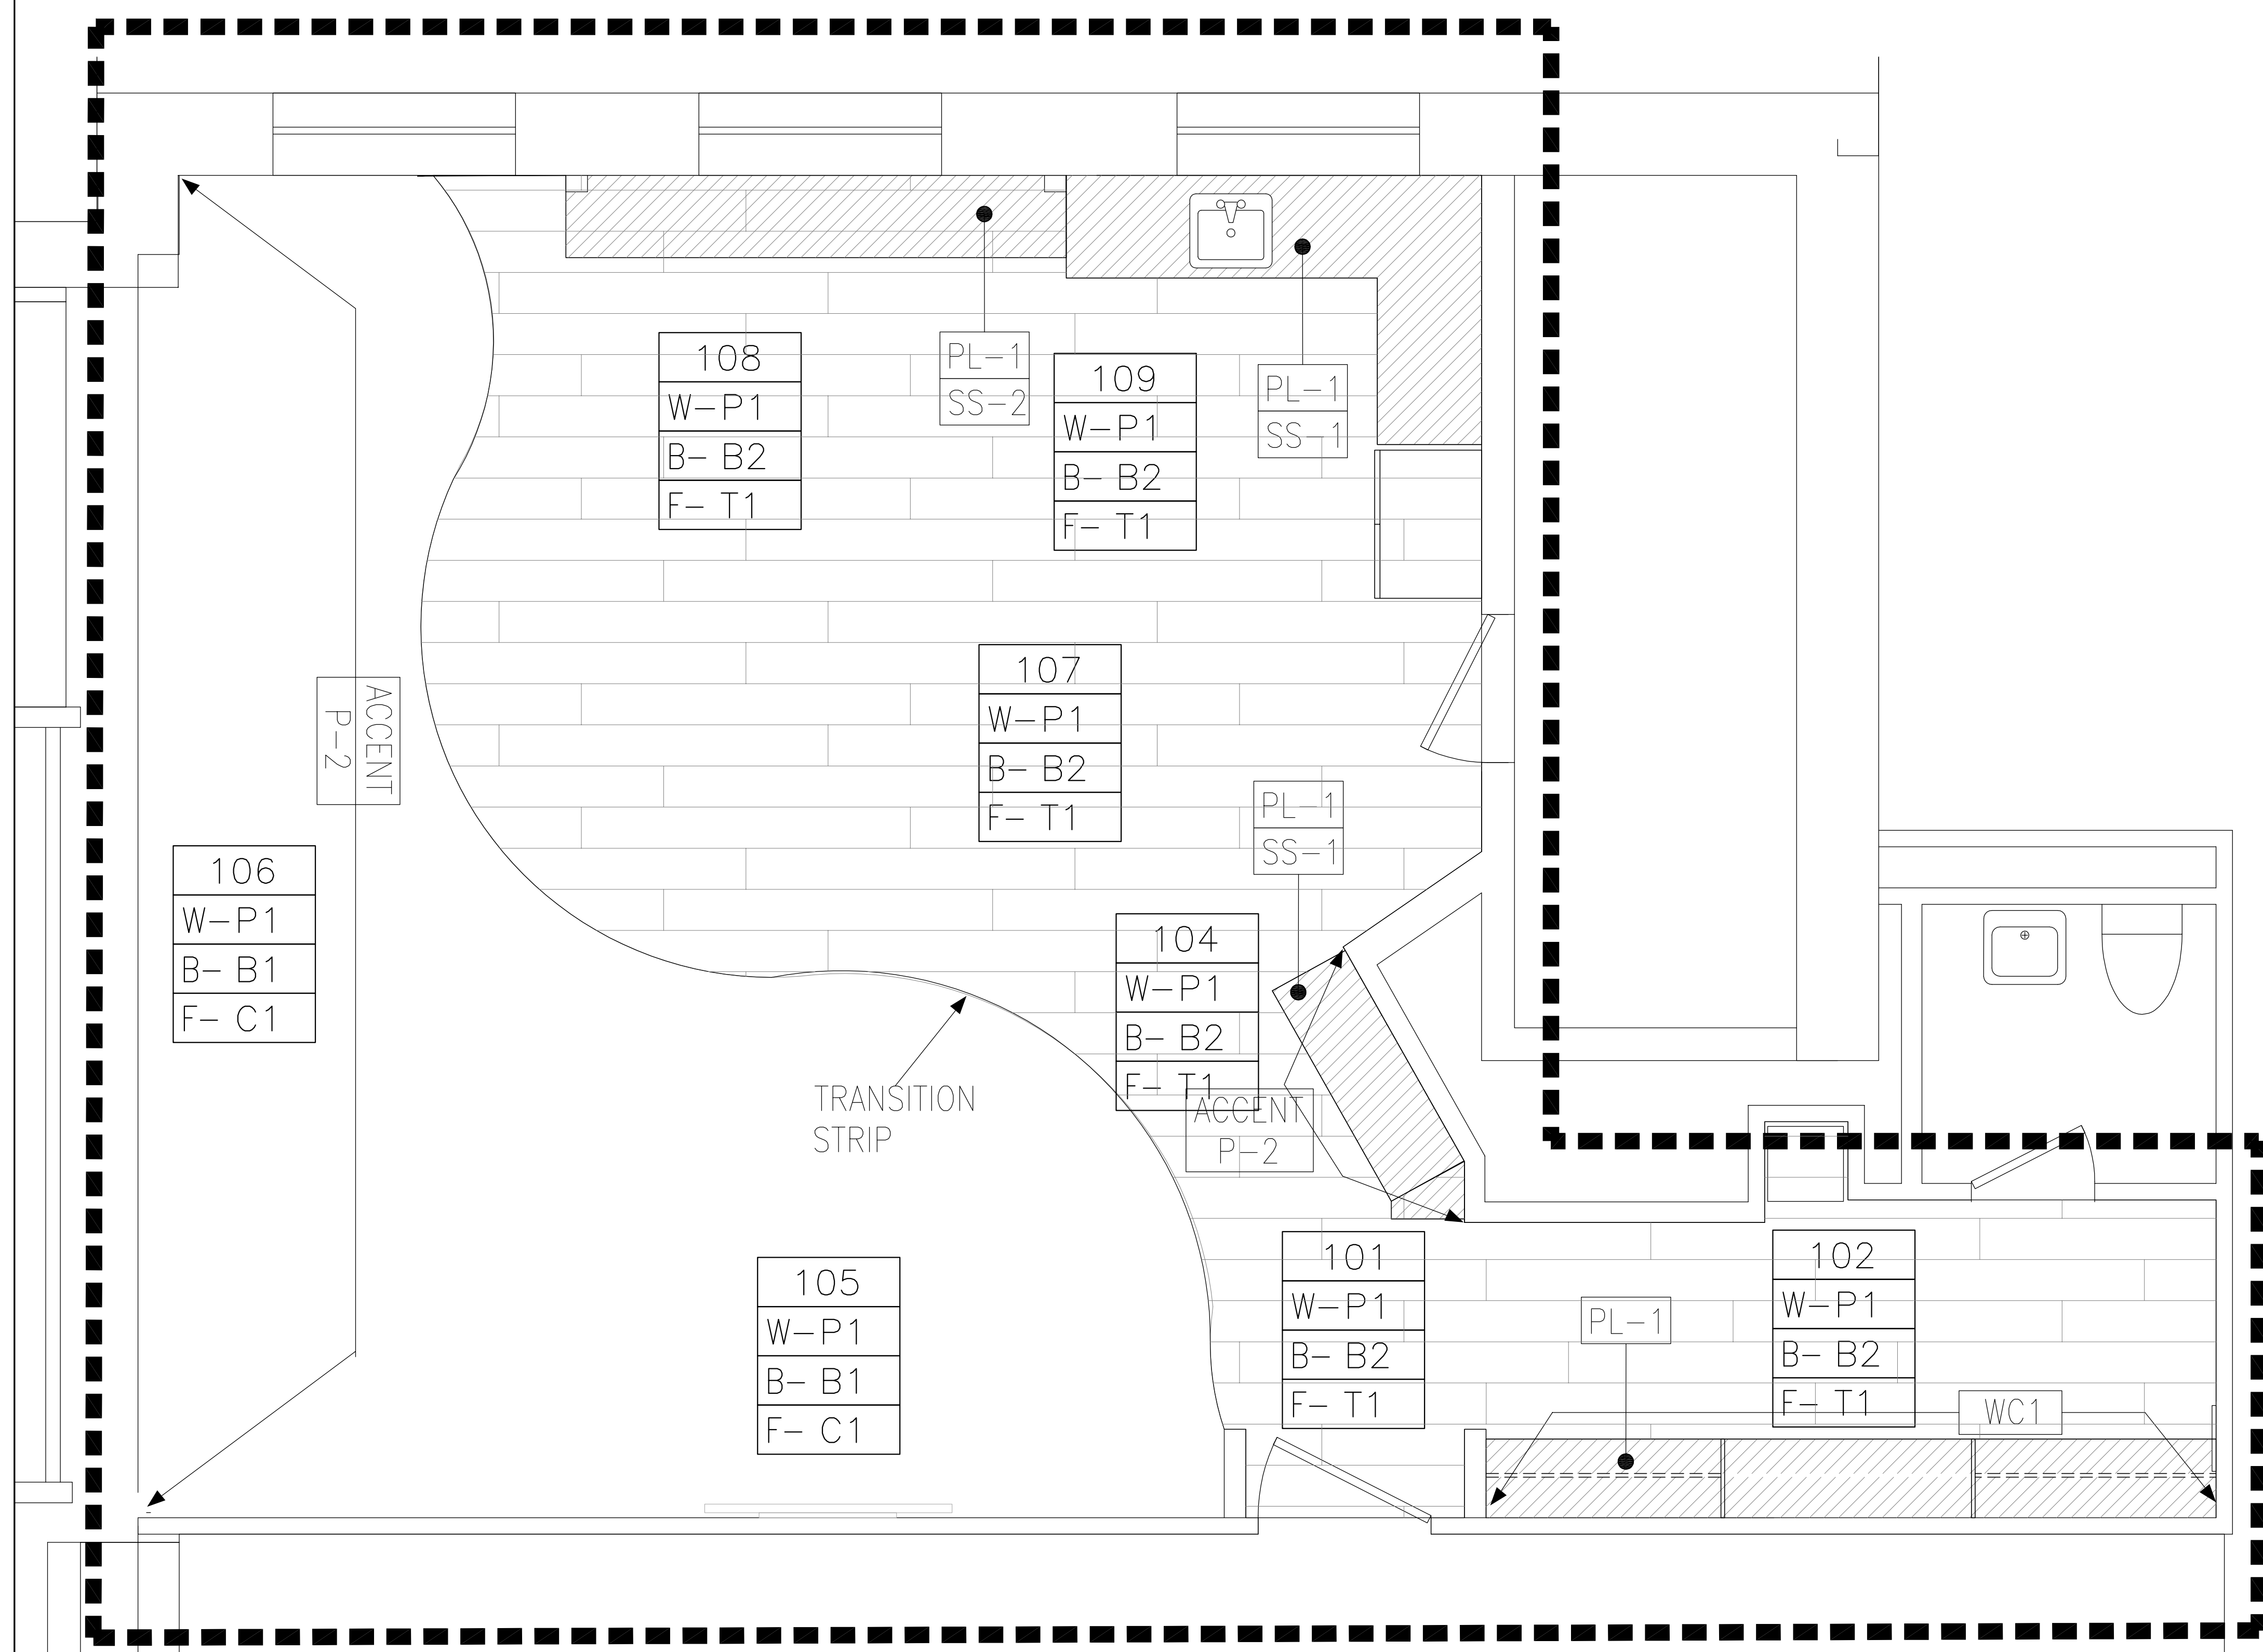

FINISH LEGEND:

1111	ROOM NO.
W-P1	WALL FINISH
B-B1	BASE MATL
F-C1	FLOOR MATL

EX EXISTING FINISHES TO REMAIN

FLOORING FINISHES

C1	CARPET	COMPANY: MANNINGTON COMMERCIAL STYLE/PATTERN: DEEP THOUGHTS II COLOR: FORMULATE 33150 REMARKS: INSTALL MONOLITHIC
T1	PORCELAIN TILE FLOORING	COMPANY: DAL TILE STYLE/PATTERN: FOREST PARK SUGARMAPLE FP96 COLOR: 6" X 36" FIELD TILE. REMARKS: INSTALLED BRICKJOINT GROUT TBD

WALL FINISHES

P1	PAIN	COMPANY: BENJAMIN MOORE COLOR: TBD FINISH: EGGSHELL REMARKS: TYPICAL THROUGHOUT
P2	PAIN	COMPANY: BENJAMIN MOORE COLOR: TBD FINISH: EGGSHELL REMARKS: ACCENT
P3	PAIN	COMPANY: BENJAMIN MOORE COLOR: TBD FINISH: EGGSHELL REMARKS: ACCENT
WC1	WALLCOVERING	COMPANY: WOLF GORDON STYLE/PATTERN: ANYTHING GOES COLOR: CAPPUCCINO REMARKS: 54" WDE. FOLLOW INSTALL INSTRUCTIONS

TRANSITION STRIP

STYLE/PATTERN: Schluter-SCHIENE FOR RADIUS
COLOR: STAINLESS STEEL
REMARKS: HEIGHT TO BE DETERMINED BY FLOORING CONTRACTOR BASED ON FLOORING SPECS.

BASE FINISHES

B1	VINYL BASE	COMPANY: JONSONITE STYLE/PATTERN: TRADITIONAL WALL BASE COLOR: TBI PEPPERCORN REMARKS: 6" COVE
B2	PORCELAIN TILE COVE	COMPANY: DAL TILE STYLE/PATTERN: FOREST PARK SUGARMAPLE FP96 COLOR: 6"X12" COVE BASE REMARKS:

MILLWORK FINISHES

PL1	PLASTIC LAMINATE	COMPANY: VENEER-ART by LAMIN-ART STYLE/PATTERN: 975-TG AMBER BAMBOO COLOR: TRUE GRAIN FINISH REMARKS:
PL2	PLASTIC LAMINATE	COMPANY: TBD STYLE/PATTERN: TBD COLOR: TBD REMARKS: TBD
SS1	SOLID SURFACE	COMPANY: CORIAN COLOR/PATTERN: BURLED BEACH REMARKS: TBD
SS2	SOLID SURFACE	COMPANY: CORIAN COLOR/PATTERN: TBD REMARKS: TBD
HD1	CABINET HARDWARE	COMPANY: HAFELE STYLE/PATTERN: ALUMINUM HANDLE #117.67.025 COLOR: SILVER ANODIZED REMARKS: 153MM LENGTH, 128MM HOLE TO HOLE

DESIGNER:

BOULOS COMMERCIAL DESIGN, PLLC
1 CANAL PLAZA SUITE 500
PORTLAND ME 04101
www.bouloscommercialdesign.com
207-749-1795

SEAL:

OWNER:

MAINE MEDICAL CENTER
22 BRAMHALL ST
PORTLAND, ME 04102

ENGINEER:

GENERAL CONTRACTOR

REVISIONS:

DELTA: DATE:

TITLE:

FINISH PLAN

SCALE: 1/8" = 1'-0"

DATE:

A5