


NDF GROUND LEVEL

Wi-Fi network: **mhguest**
No password needed.

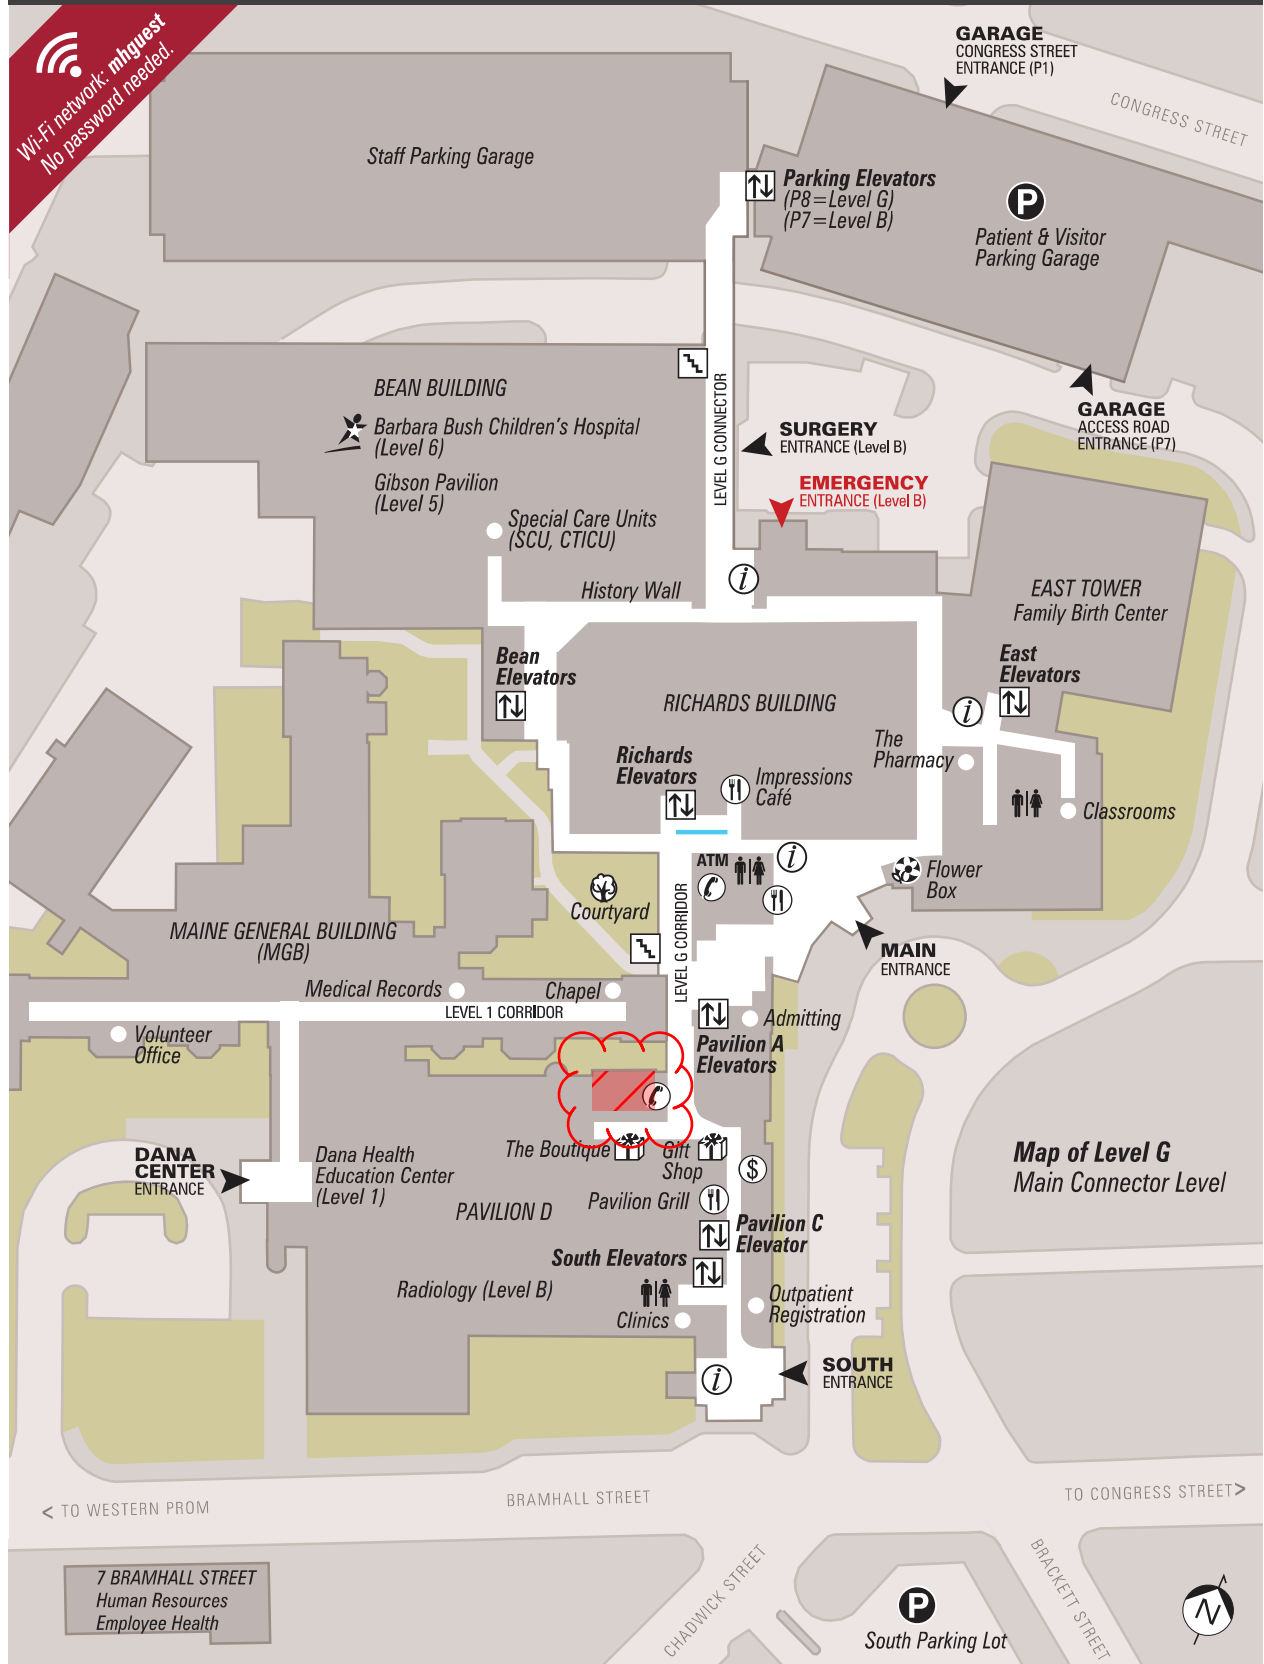











Map of Level G
Main Connector Level

Welcome! For the health and safety of our patients and visitors, please:

- 
No Smoking
on our campus
 - 
No Cellular Phones
in patient care areas
 - 
No Latex Products
latex-free environment
 - 
In Case of Emergency
remain calm and exit
- For your safety and security, Maine Medical Center uses video surveillance in some areas of the hospital.

Key

- | | | | |
|---|-------------|---|---------------|
|  | Information |  | Telephone |
|  | Restrooms |  | Gifts |
|  | Cashier |  | Flowers |
|  | Elevators |  | Food Services |
|  | Parking |  | Entrances |