

**CONSULTANTS**

**AKF GROUP LLC**  
99 Bradford Street, 2nd Floor  
Boston, MA 02211  
1617.737.1111  
1617.737.4311


**STRUCTURAL  
SGH INC.**  
41 Sevon St.  
Waltham, MA 02453  
1781.907.9000  
1781.907.9009

**PROJECT**

**ACCU  
RELOCATION**  
22 Bramhall Street  
Portland, Maine 04102

**Maine Medical Center**  
MaineHealth

**MAINE MEDICAL  
CENTER**  
22 Bramhall Street  
Portland, Maine 04102

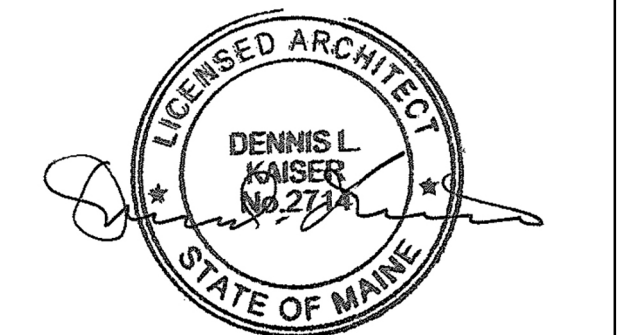


06.24.2016  
**ISSUE CHART**

NO.	ISSUE	DATE
1	ISSUED FOR PERMIT	06.24.2016
2	ISSUE	DATE
Job Number		152168.029
Checked		
Approved		

**TITLE**  
**RICHARDS 8 -  
OVERALL NEW  
WORK**

**SHEET NUMBER**  
**A10-21**

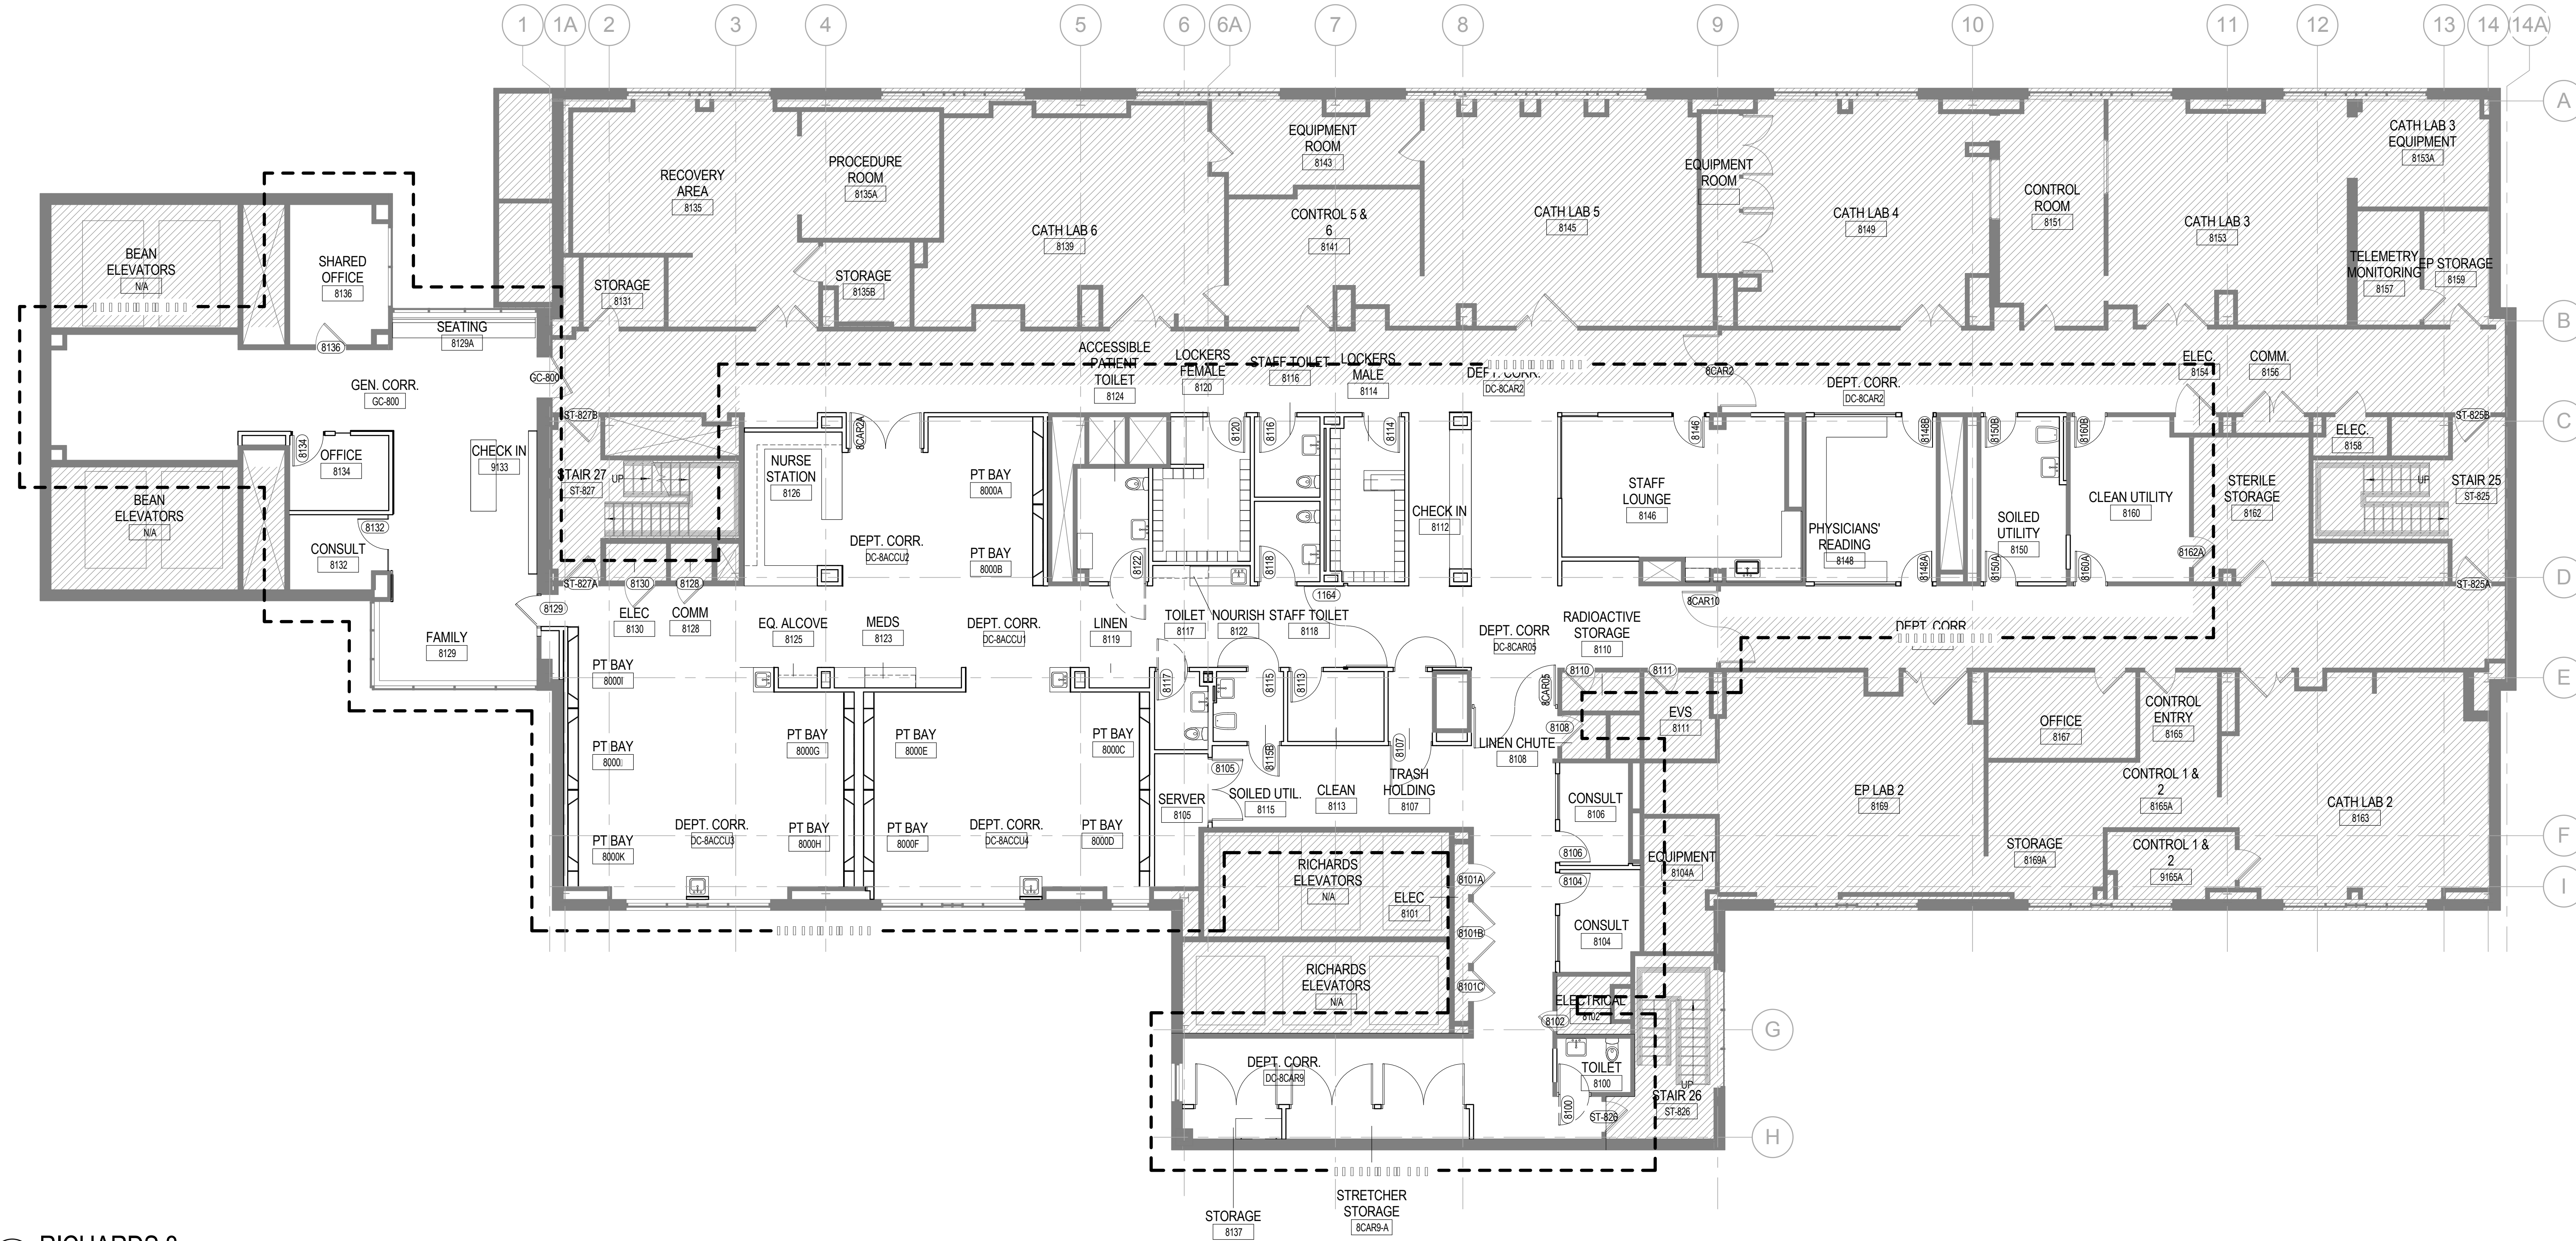

**1 RICHARDS 8**  
1/8" = 1'-0"