

CONSULTANTS

MEPP
AKF GROUP LLC
99 Bradford Street, 2nd Floor
Boston, MA 02211
1617.737.1111
1617.737.4311


STRUCTURAL
SGH INC.
41 Sewon St.
Waltham, MA 02453
1781.907.9000
1781.907.9009

PROJECT

**ACCU
RELOCATION**
22 Bramhall Street
Portland, Maine 04102



**MAINE MEDICAL
CENTER**
22 Bramhall Street
Portland, Maine 04102

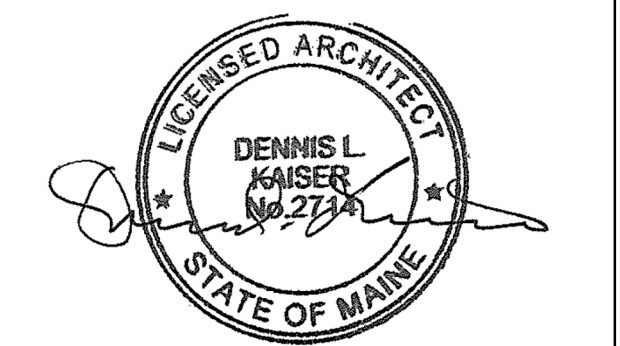


06.24.2016
ISSUE CHART

NO.	ISSUE	DATE
ISSUED FOR PERMIT	06.24.2016	
Job Number	152168.029	
Checked		
Approved		

TITLE
**RICHARDS PH -
OVERALL NEW
WORK**

SHEET NUMBER
A10-23

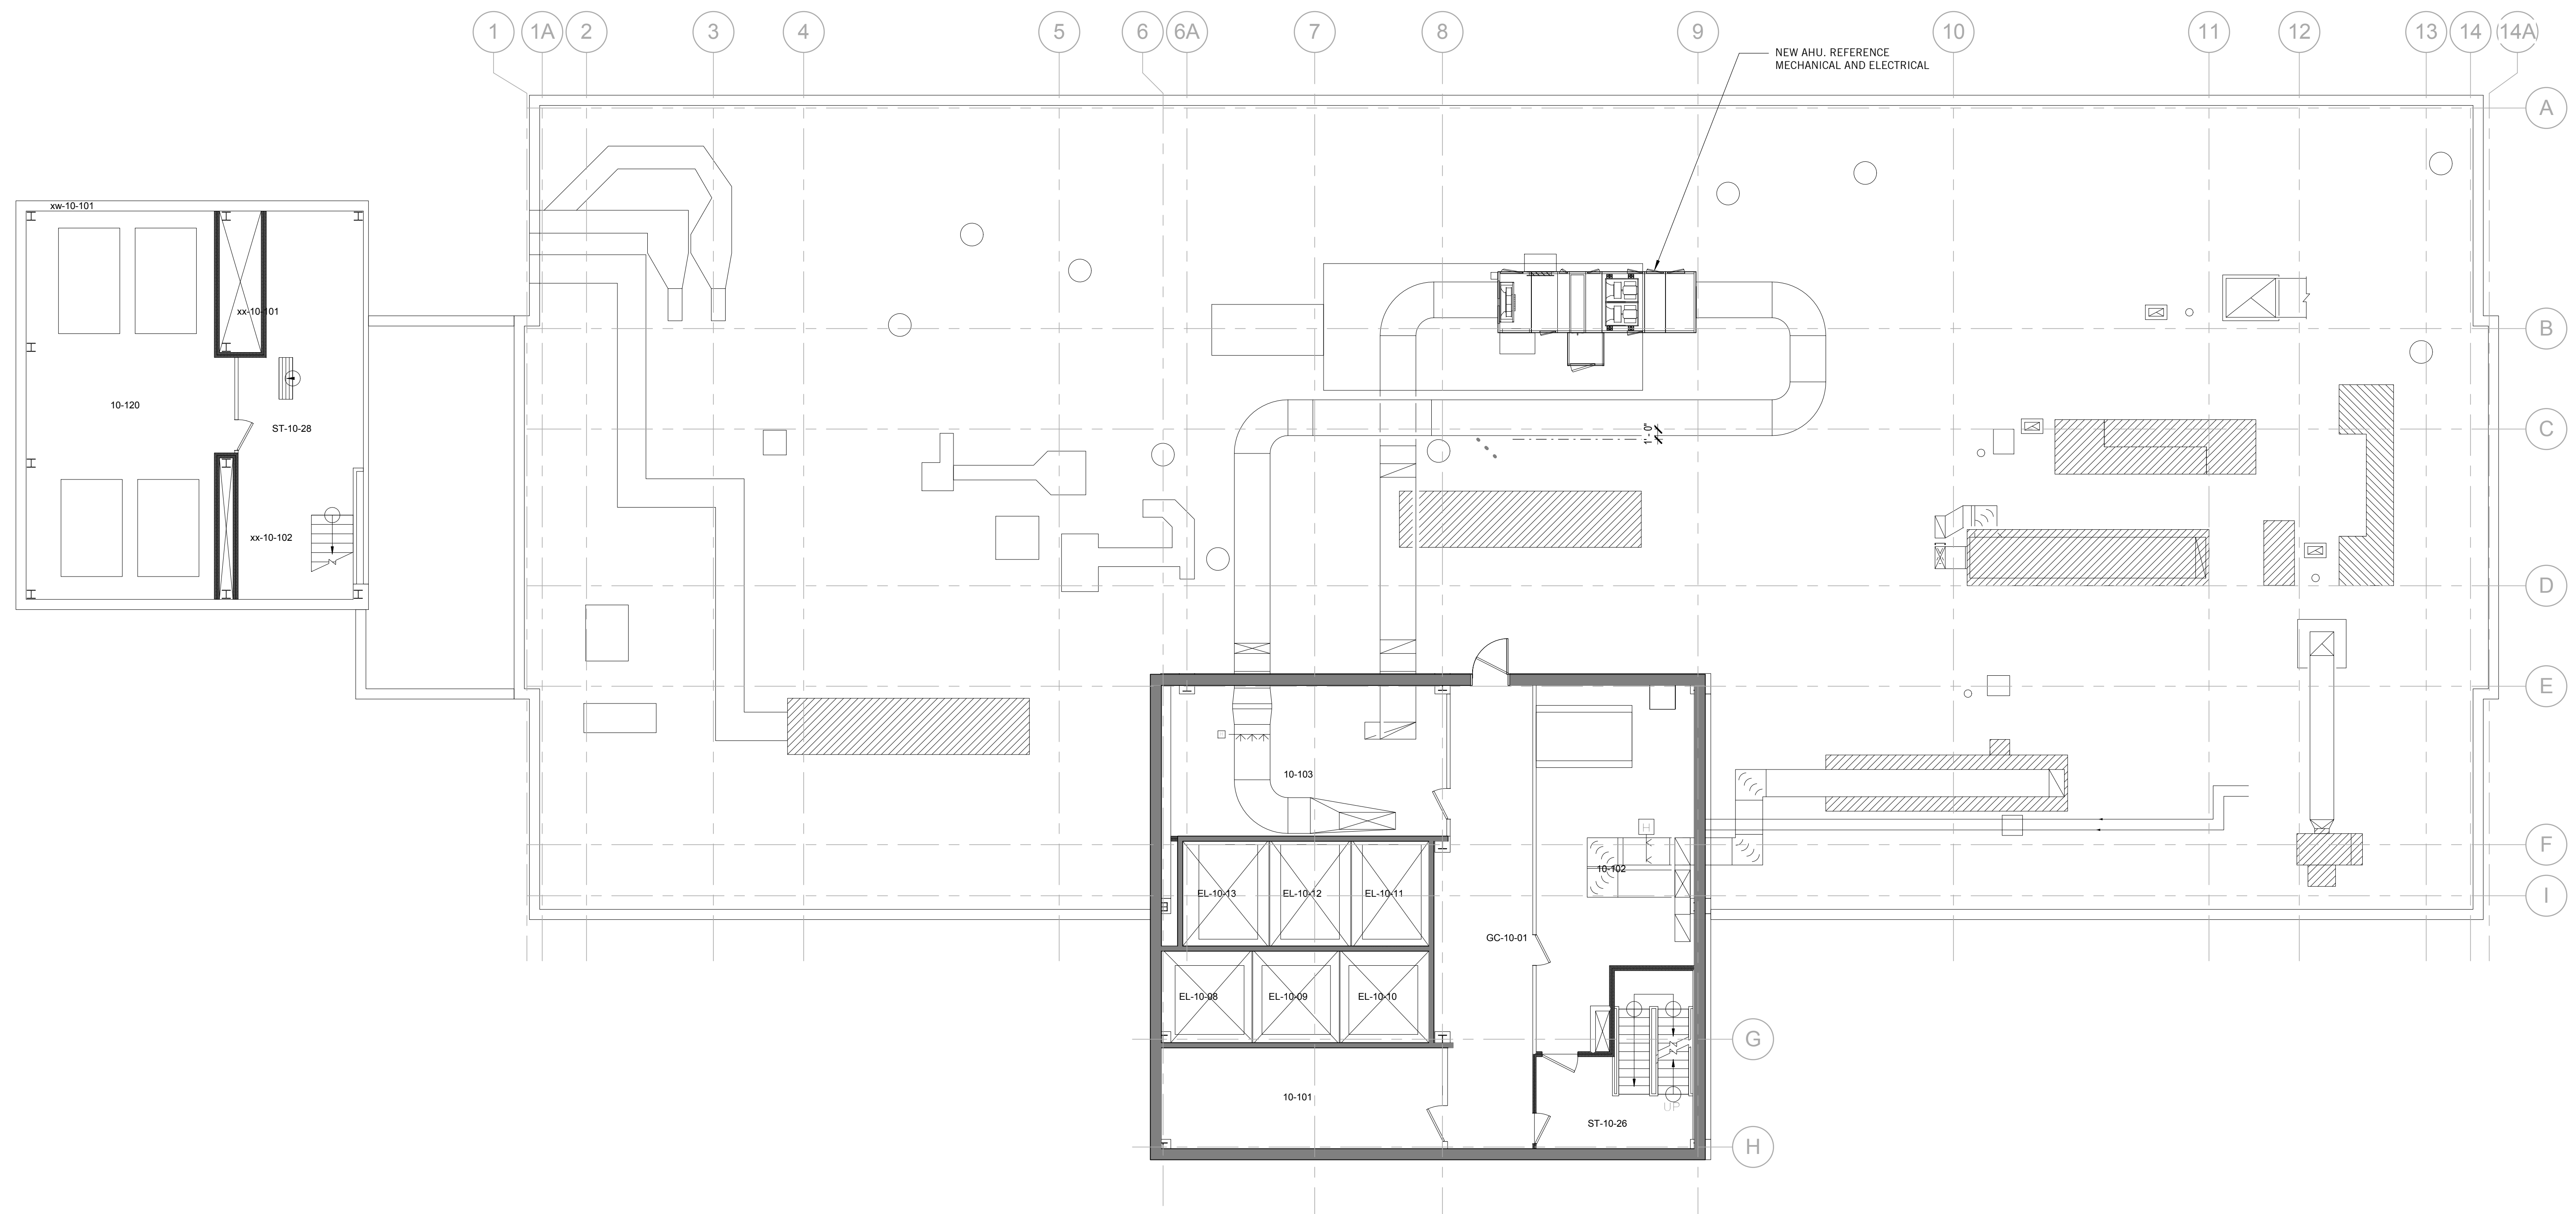

1 RICHARDS PENTHOUSE
1/8" = 1'-0"