

CONSULTANTS

AKF GROUP LLC
MEPPP
99 Bradford Street, 2nd Floor
Boston, MA 02211
1617.737.1111
1617.737.4311


**STRUCTURAL
SGH INC.**
41 Sevon St.
Waltham, MA 02453
1781.907.9000
1781.907.9009

PROJECT

**ACCU
RELOCATION**
22 Bramhall Street
Portland, Maine 04102

Maine Medical Center
MaineHealth

**MAINE MEDICAL
CENTER**
22 Bramhall Street
Portland, Maine 04102

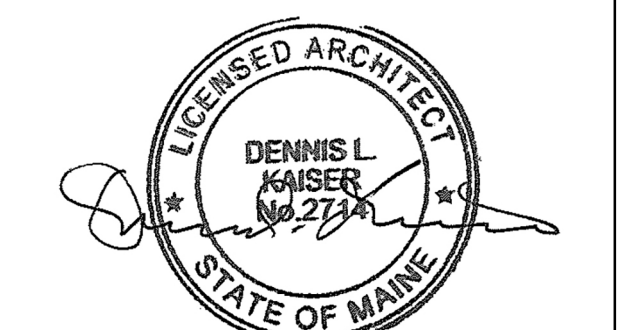

06.24.2016
ISSUE CHART


NO.	ISSUE	DATE
1	ISSUED FOR PERMIT	06.24.2016
2	ISSUE	

Job Number 152168.029
Checked _____
Approved _____

TITLE
**RICHARDS 8 -
ENLARGED NEW
WORK - WEST**

SHEET NUMBER

A11-21

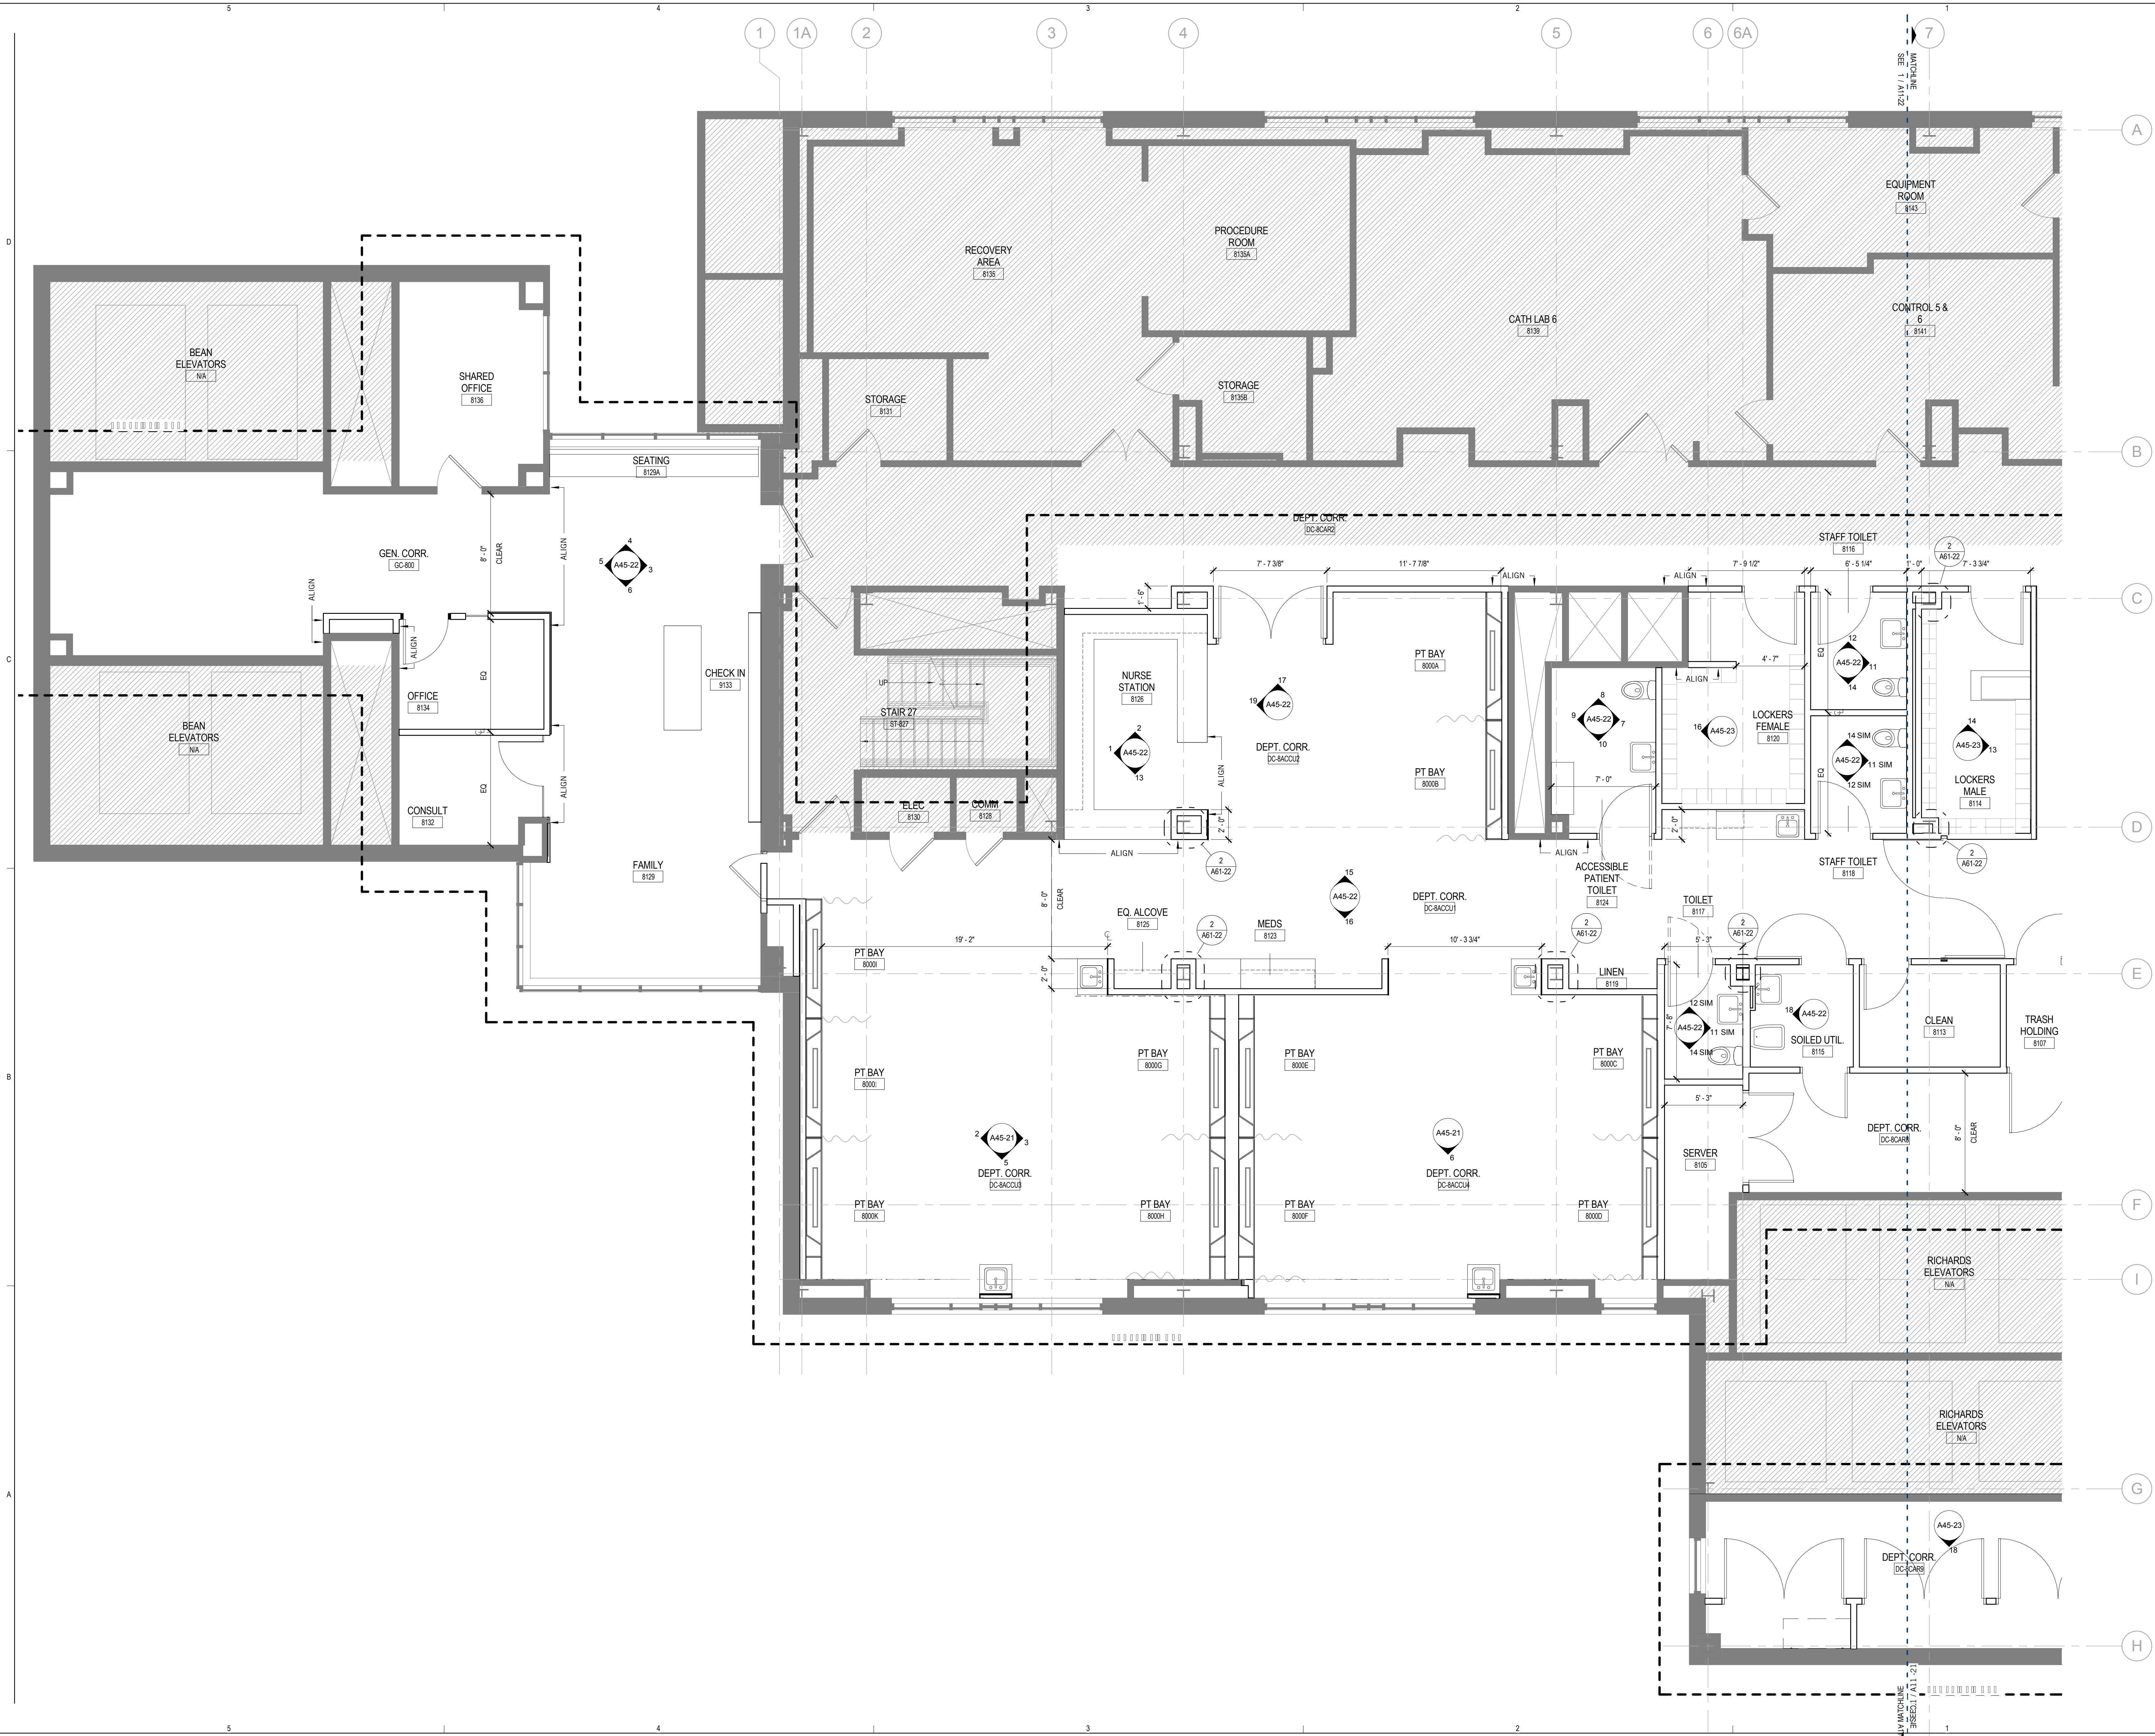

06/24/2016 4:41:04 PM
 Version: 2016.10.19
 c:\temp\152168-ACCU\RICHARDS - 2016_galvesia.rvt