

CONSULTANTS

AKF GROUP LLC
MEPPP
99 Bradford Street, 2nd Floor
Boston, MA 02211
1.617.737.1111
1.617.737.4311


**STRUCTURAL
SGH INC.**
41 Sevon St.
Waltham, MA 02453
1.781.907.9000
1.781.907.9009

PROJECT

**ACCU
RELOCATION**
22 Bramhall Street
Portland, Maine 04102

Maine Medical Center
MaineHealth

**MAINE MEDICAL
CENTER**
22 Bramhall Street
Portland, Maine 04102

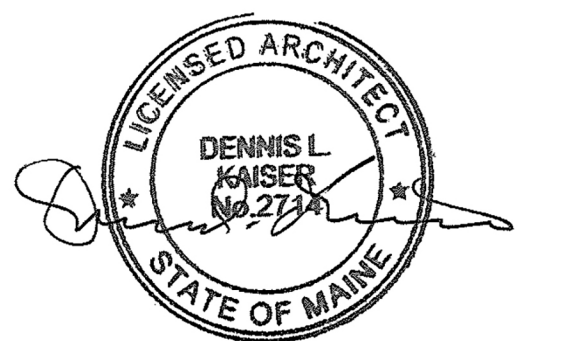

06.24.2016
ISSUE CHART

NO.	ISSUE	DATE
1	ISSUED FOR PERMIT	06.24.2016
2	ISSUE	152168.029
3	Job Number	152168.029
4	Checked	Checker
5	Approved	Approver

**RICHARDS 9 -
OVERALL RCP**

SHEET NUMBER

A12-22



1 RICHARDS 9 RCP
1/8" = 1'-0"

REFLECTED CEILING PLAN LEGEND

[Symbol]	L1	RECESSED LINEAR SLOT - LED
[Symbol]	L1W	RECESSED LINEAR SLOT - WALLWASH
[Symbol]	L2	RECESSED LINEAR T8 DOWNLIGHT - 4" APERTURE
[Symbol]	L3	LINEAR SURFACE MOUNTED T8 COVE - ASYMETRIC OPTICS
[Symbol]	L4	LINEAR LED - UNDER CAB
[Symbol]	L5	LINEAR WALL MOUNTED T8 - 8" x 2" PROFILE
[Symbol]	R1	2' x 2' TROFFER FLUORESCENT TURE
[Symbol]	R2	2' x 4' TROFFER FLUORESCENT TURE
[Symbol]	R3	1' x 4' TROFFER FLUORESCENT TURE
[Symbol]	R4	RECESSED CEILING FLUORESCENT T5HO, ASYMETRIC ANTI-MICROBIAL
[Symbol]	R5	RECESSED DOWNLIGHT
[Symbol]	R5W	RECESSED DOWNLIGHT - WALLWASH

REFLECTED CEILING PLAN LEGEND

[Symbol]	CEILING MOUNTED CAMERA
[Symbol]	CEILING MOUNTED PROJECTOR
[Symbol]	IT SIGN
[Symbol]	SPRINKLER HEAD
[Symbol]	EMERGENCY STROBE
[Symbol]	EMERGENCY SPOTLIGHT
[Symbol]	CEILING MATERIAL
[Symbol]	CEILING HEIGHT

REFLECTED CEILING PLAN LEGEND

[Symbol]	DRYWALL CEILING / SOFFIT
[Symbol]	2' x 2' ACOUSTICAL CEILING GRID AND TILE
[Symbol]	2' x 4' ACOUSTICAL CEILING GRID AND TILE
[Symbol]	ACCESS PANEL
[Symbol]	SUPPLY DIFFUSER
[Symbol]	RETURN DIFFUSER
[Symbol]	LINEAR DIFFUSER
[Symbol]	SLOT DIFFUSER
[Symbol]	CEILING MOUNTED OCCUPANCY SENSOR
[Symbol]	LIGHT LEVEL SENSOR
[Symbol]	CEILING MOUNTED SPEAKER (AV, PAGING, WHITE NOISE)
[Symbol]	WIRELESS ACCESS POINT