


CONSULTANTS

AKF GROUP LLC
99 Bradford Street, 2nd Floor
Boston, MA 02211
1617.737.1111
1617.737.4311

**STRUCTURAL
SGH INC.**
41 Sevon St.
Waltham, MA 02453
1781.907.9000
1781.907.9009

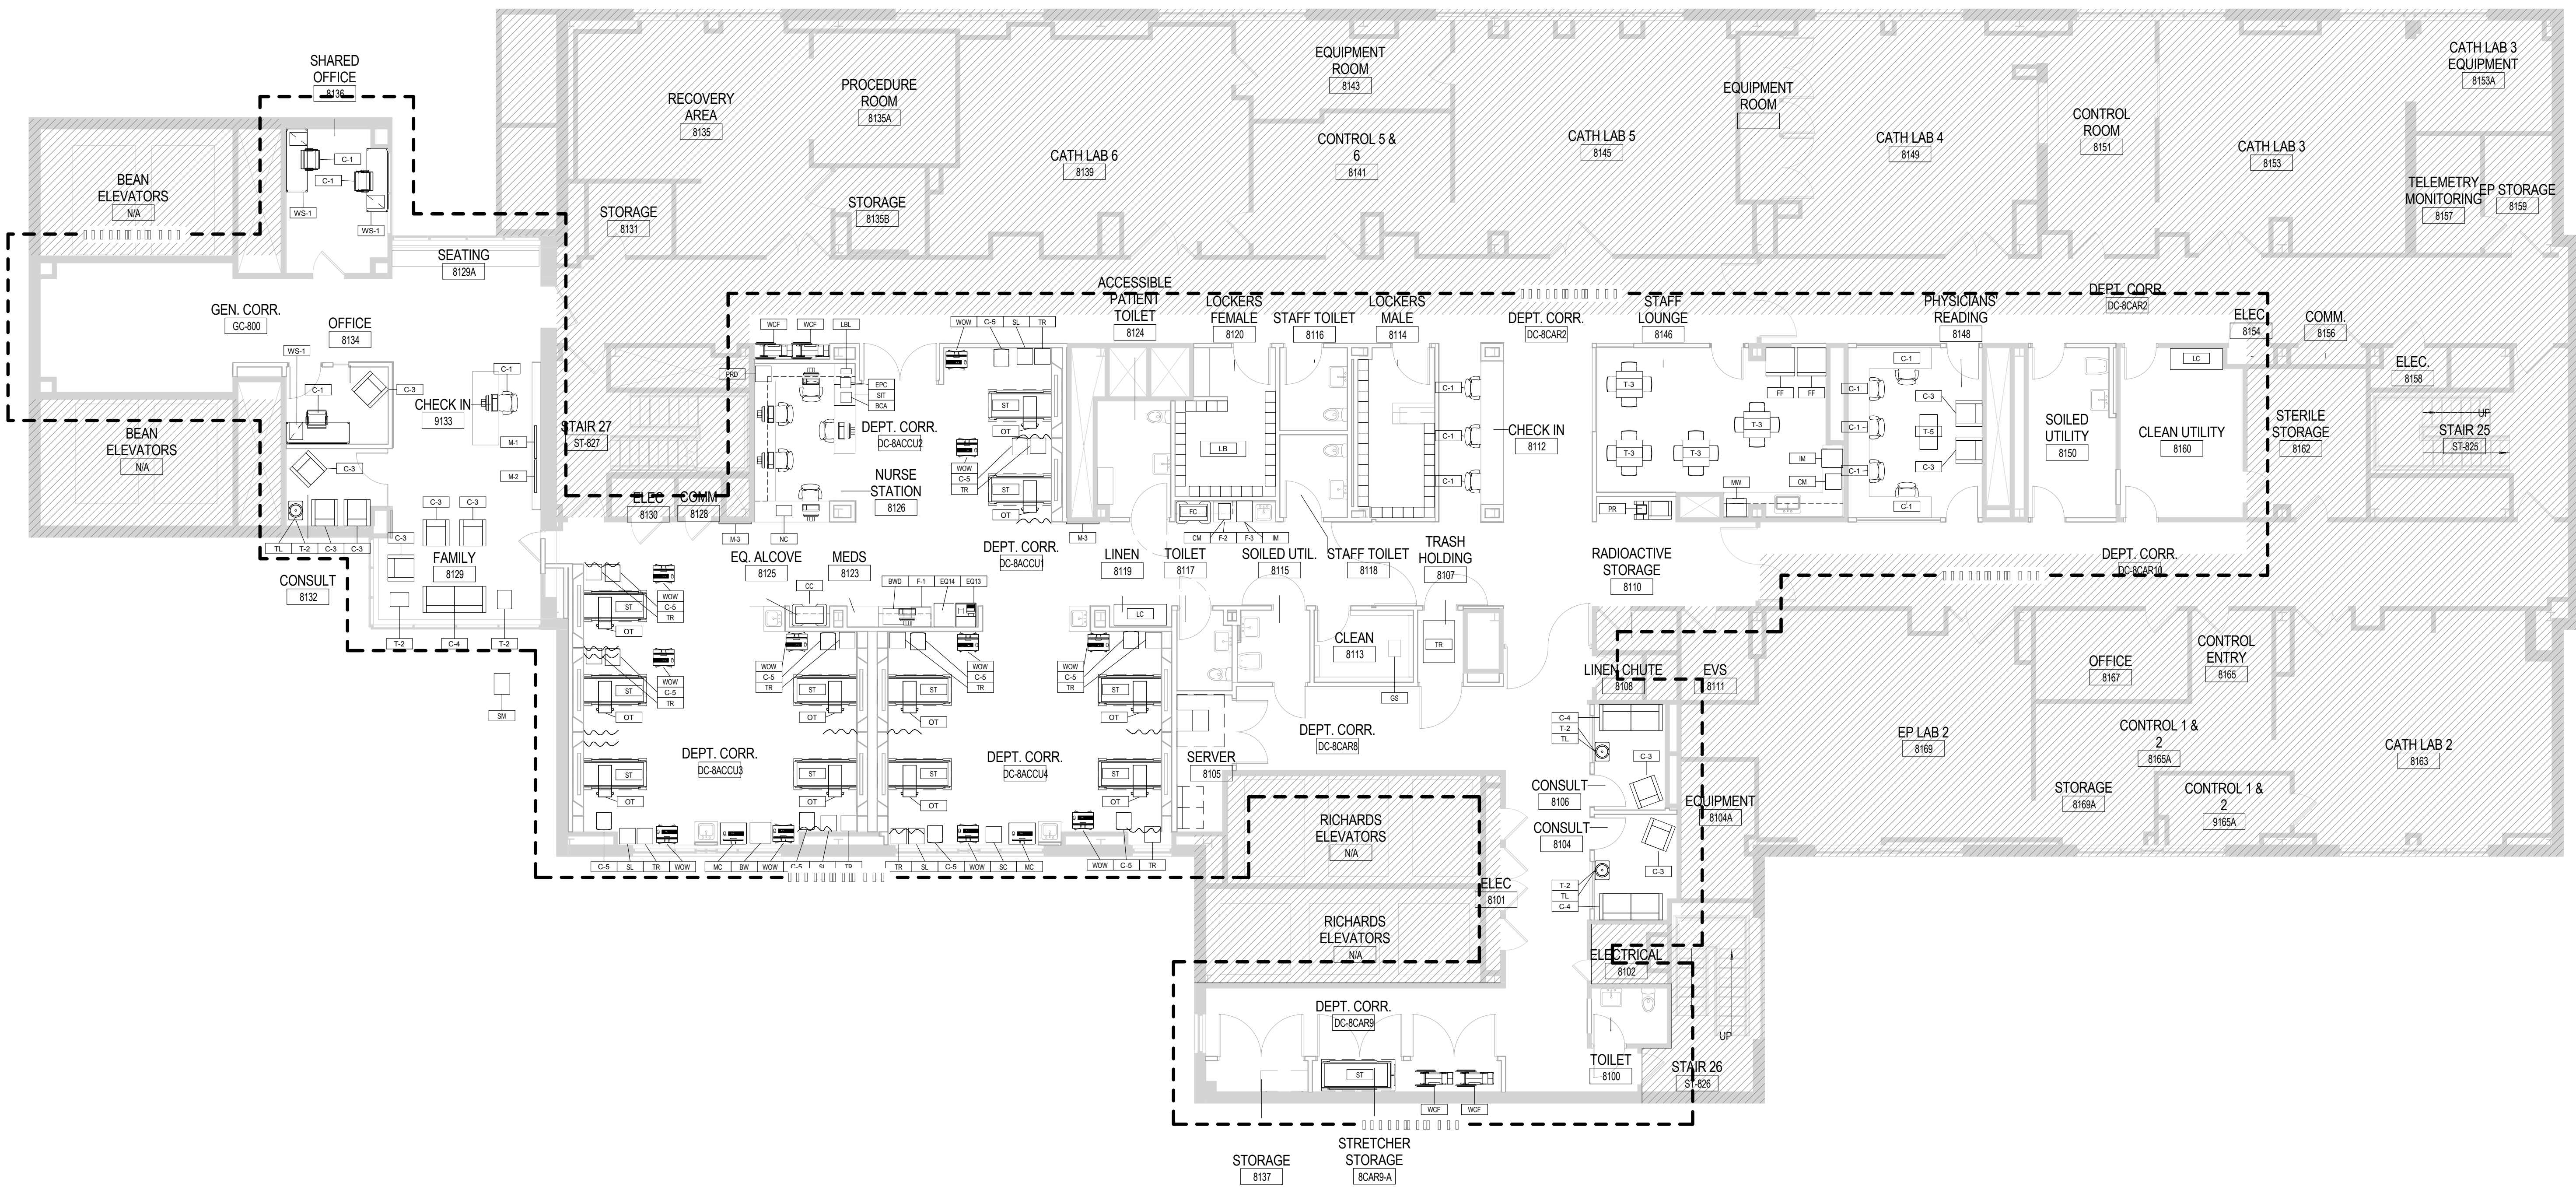


TYPE MARK	DESCRIPTION	NOTES
C-1	TASK CHAIR	Aeron Work Chair - AE113 Series
C-3	LOUNGE CHAIR	
C-4	LOUNGE SOFA	
C-5	FAMILY CHAIR	
LB	LOCKER BENCH	
OT	OVERTABLE BED	
T-2	SIDE COFFEE TABLE	
T-3	LOUNGE TABLE	
T-6	COFFEE TABLE	
TL	TABLE LAMP	
WS-1	24" x 72" BENCH	INCLUDES STORAGE PEDESTAL

TYPE MARK	DESCRIPTION	NOTES
BCA	BCA PRINTER	
BW	BLANKET WARMER	
BWD	BLACK WASTE DISPOSAL UNDER COUNTER	
CC	CRASH CART	
CM	COFFEE MAKER	
EPC	EPIC PRINTER	
EQ13	PVI IS MAIN	
EQ14	PVI IS STORAGE	
F-1	U.C. MEDS FRIDGE	
F-2	U.C. FRIDGE	
F-3	U.C. FREE ER	
FC	FOOD CART	
FF	FULL FRIDGE	MMC TO PROVIDE CUT SHEETS
GS	O'YGENI TANK HOLDER	
IM	ICE MAKER	
LBL	LABEL PRINTER	
LC	LINEN CART	
M-1	MESSENGER/MARKETING BOARD	
M-2	PATIENT BOARD	
M-3	MONITORING STATION	
MC	MOBILE COMPUTER	
MW	MICROWAVE	COUNTERTOP
NC	NURSE CALL DESK	
PC	COMPUTER	
PR	PRINTER	
PRD	DESKTOP PRINTER	
SC	SCALE	
SIT	SHRED-IN BIN	
SL	SOILED LINEN HAMPER	
SM	SODA MACHINE	TO BE CONFIRMED
ST	STRETCHER	
TR	TRASH BIN	
WCF	WHEEL CHAIR FOLDABLE	
WCW	WORKSTATION ON WHEELS	

PROJECT
ACCU RELOCATION
22 Bramhall Street
Portland, Maine 04102



MAINE MEDICAL CENTER
22 Bramhall Street
Portland, Maine 04102

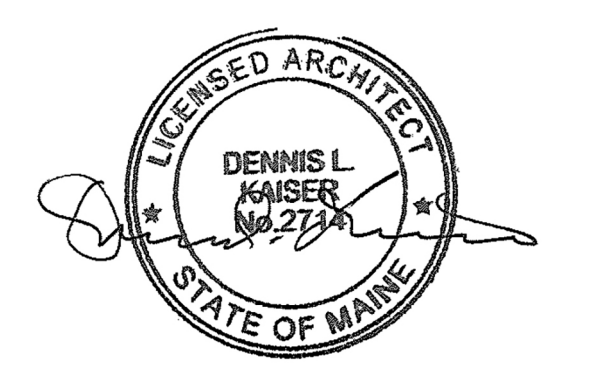

06.24.2016
ISSUE CHART

NO.	ISSUE	DATE
1	ISSUED FOR PERMIT	06.24.2016
2	ISSUE	

Job Number 152168.029
Checked
Approved

TITLE
RICHARDS 8 - FFE PLAN

SHEET NUMBER
A15-21