

**CONSULTANTS**

**AKF GROUP LLC**  
99 Bradford Street, 2nd Floor  
Boston, MA 02211  
1617.737.1111  
1617.737.4311


**STRUCTURAL  
SGH INC.**  
41 Sevon St.  
Waltham, MA 02453  
1781.907.9000  
1781.907.9009

**PROJECT**

**ACCU  
RELOCATION**  
22 Bramhall Street  
Portland, Maine 04102

**Maine Medical Center  
MaineHealth**

**MAINE MEDICAL  
CENTER**  
22 Bramhall Street  
Portland, Maine 04102

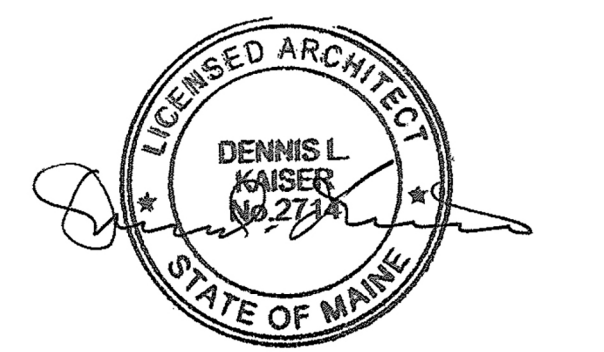

06.24.2016  
**ISSUE CHART**


| NO. | ISSUE             | DATE       |
|-----|-------------------|------------|
| 1   | ISSUED FOR PERMIT | 06.24.2016 |
| 2   | ISSUE             | DATE       |

Job Number 152168.029  
Checked \_\_\_\_\_ Checker \_\_\_\_\_  
Approved \_\_\_\_\_ Approver \_\_\_\_\_

**MILLWOR DETAILS  
- STAFF LOUNGE**

**SHEET NUMBER**

**A50-24**

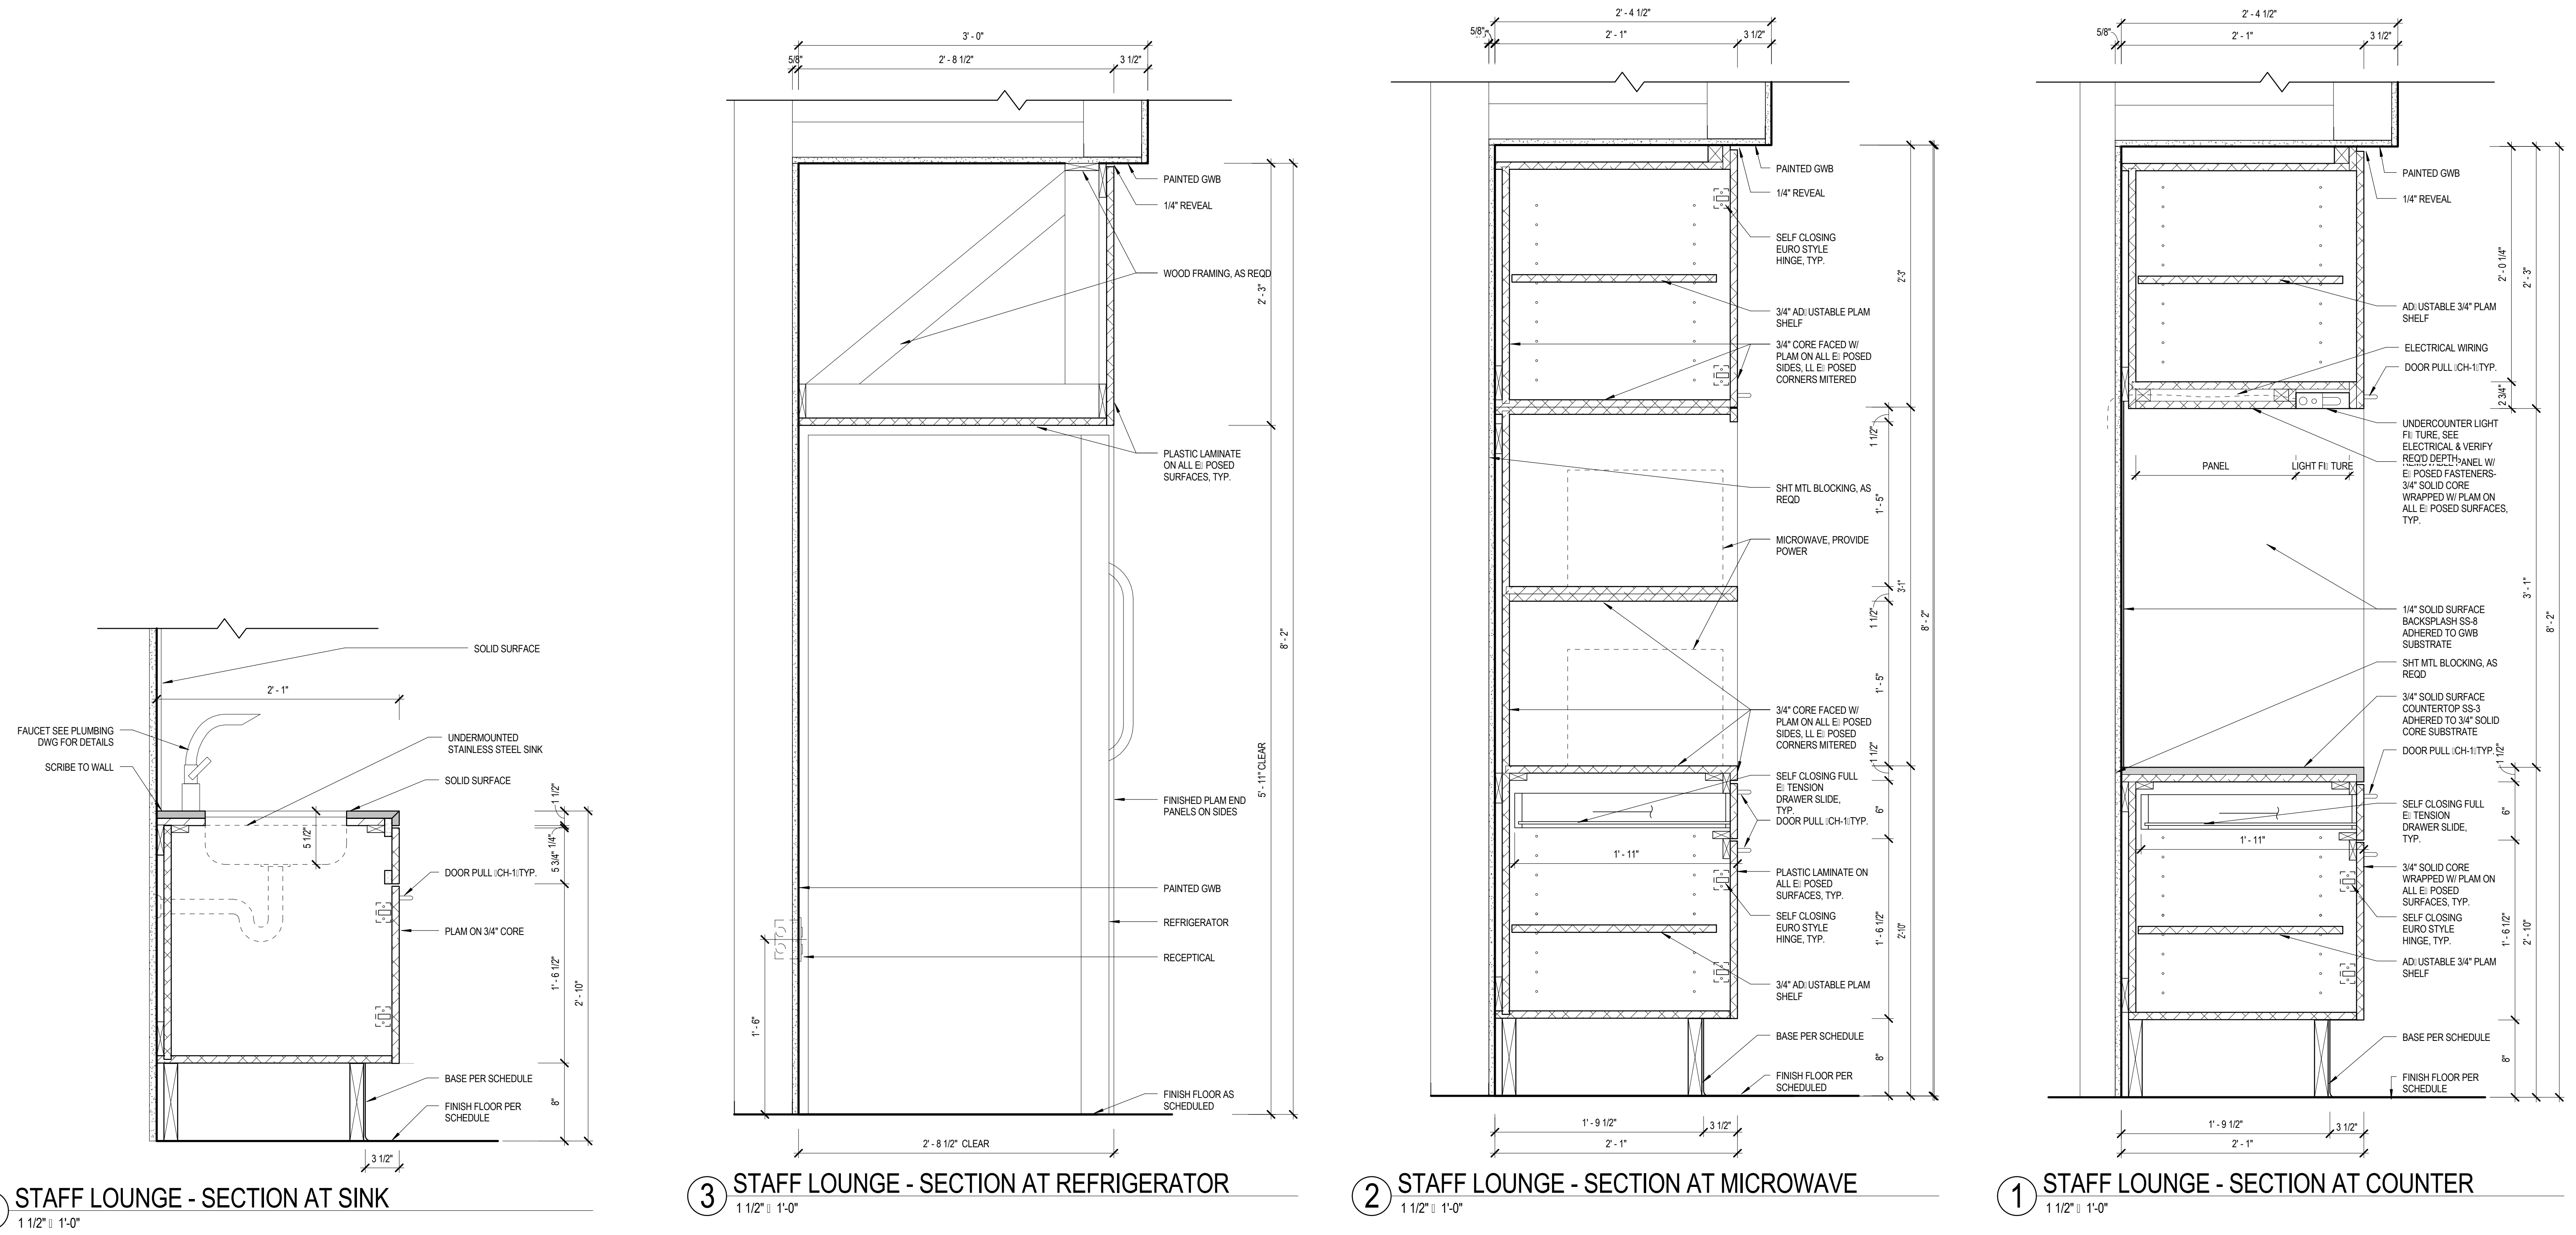

06/24/2016 4:44:46 PM  
c:\temp\152168-ACCU\RICHARD.DS - v2016\_enhanced.rvt