


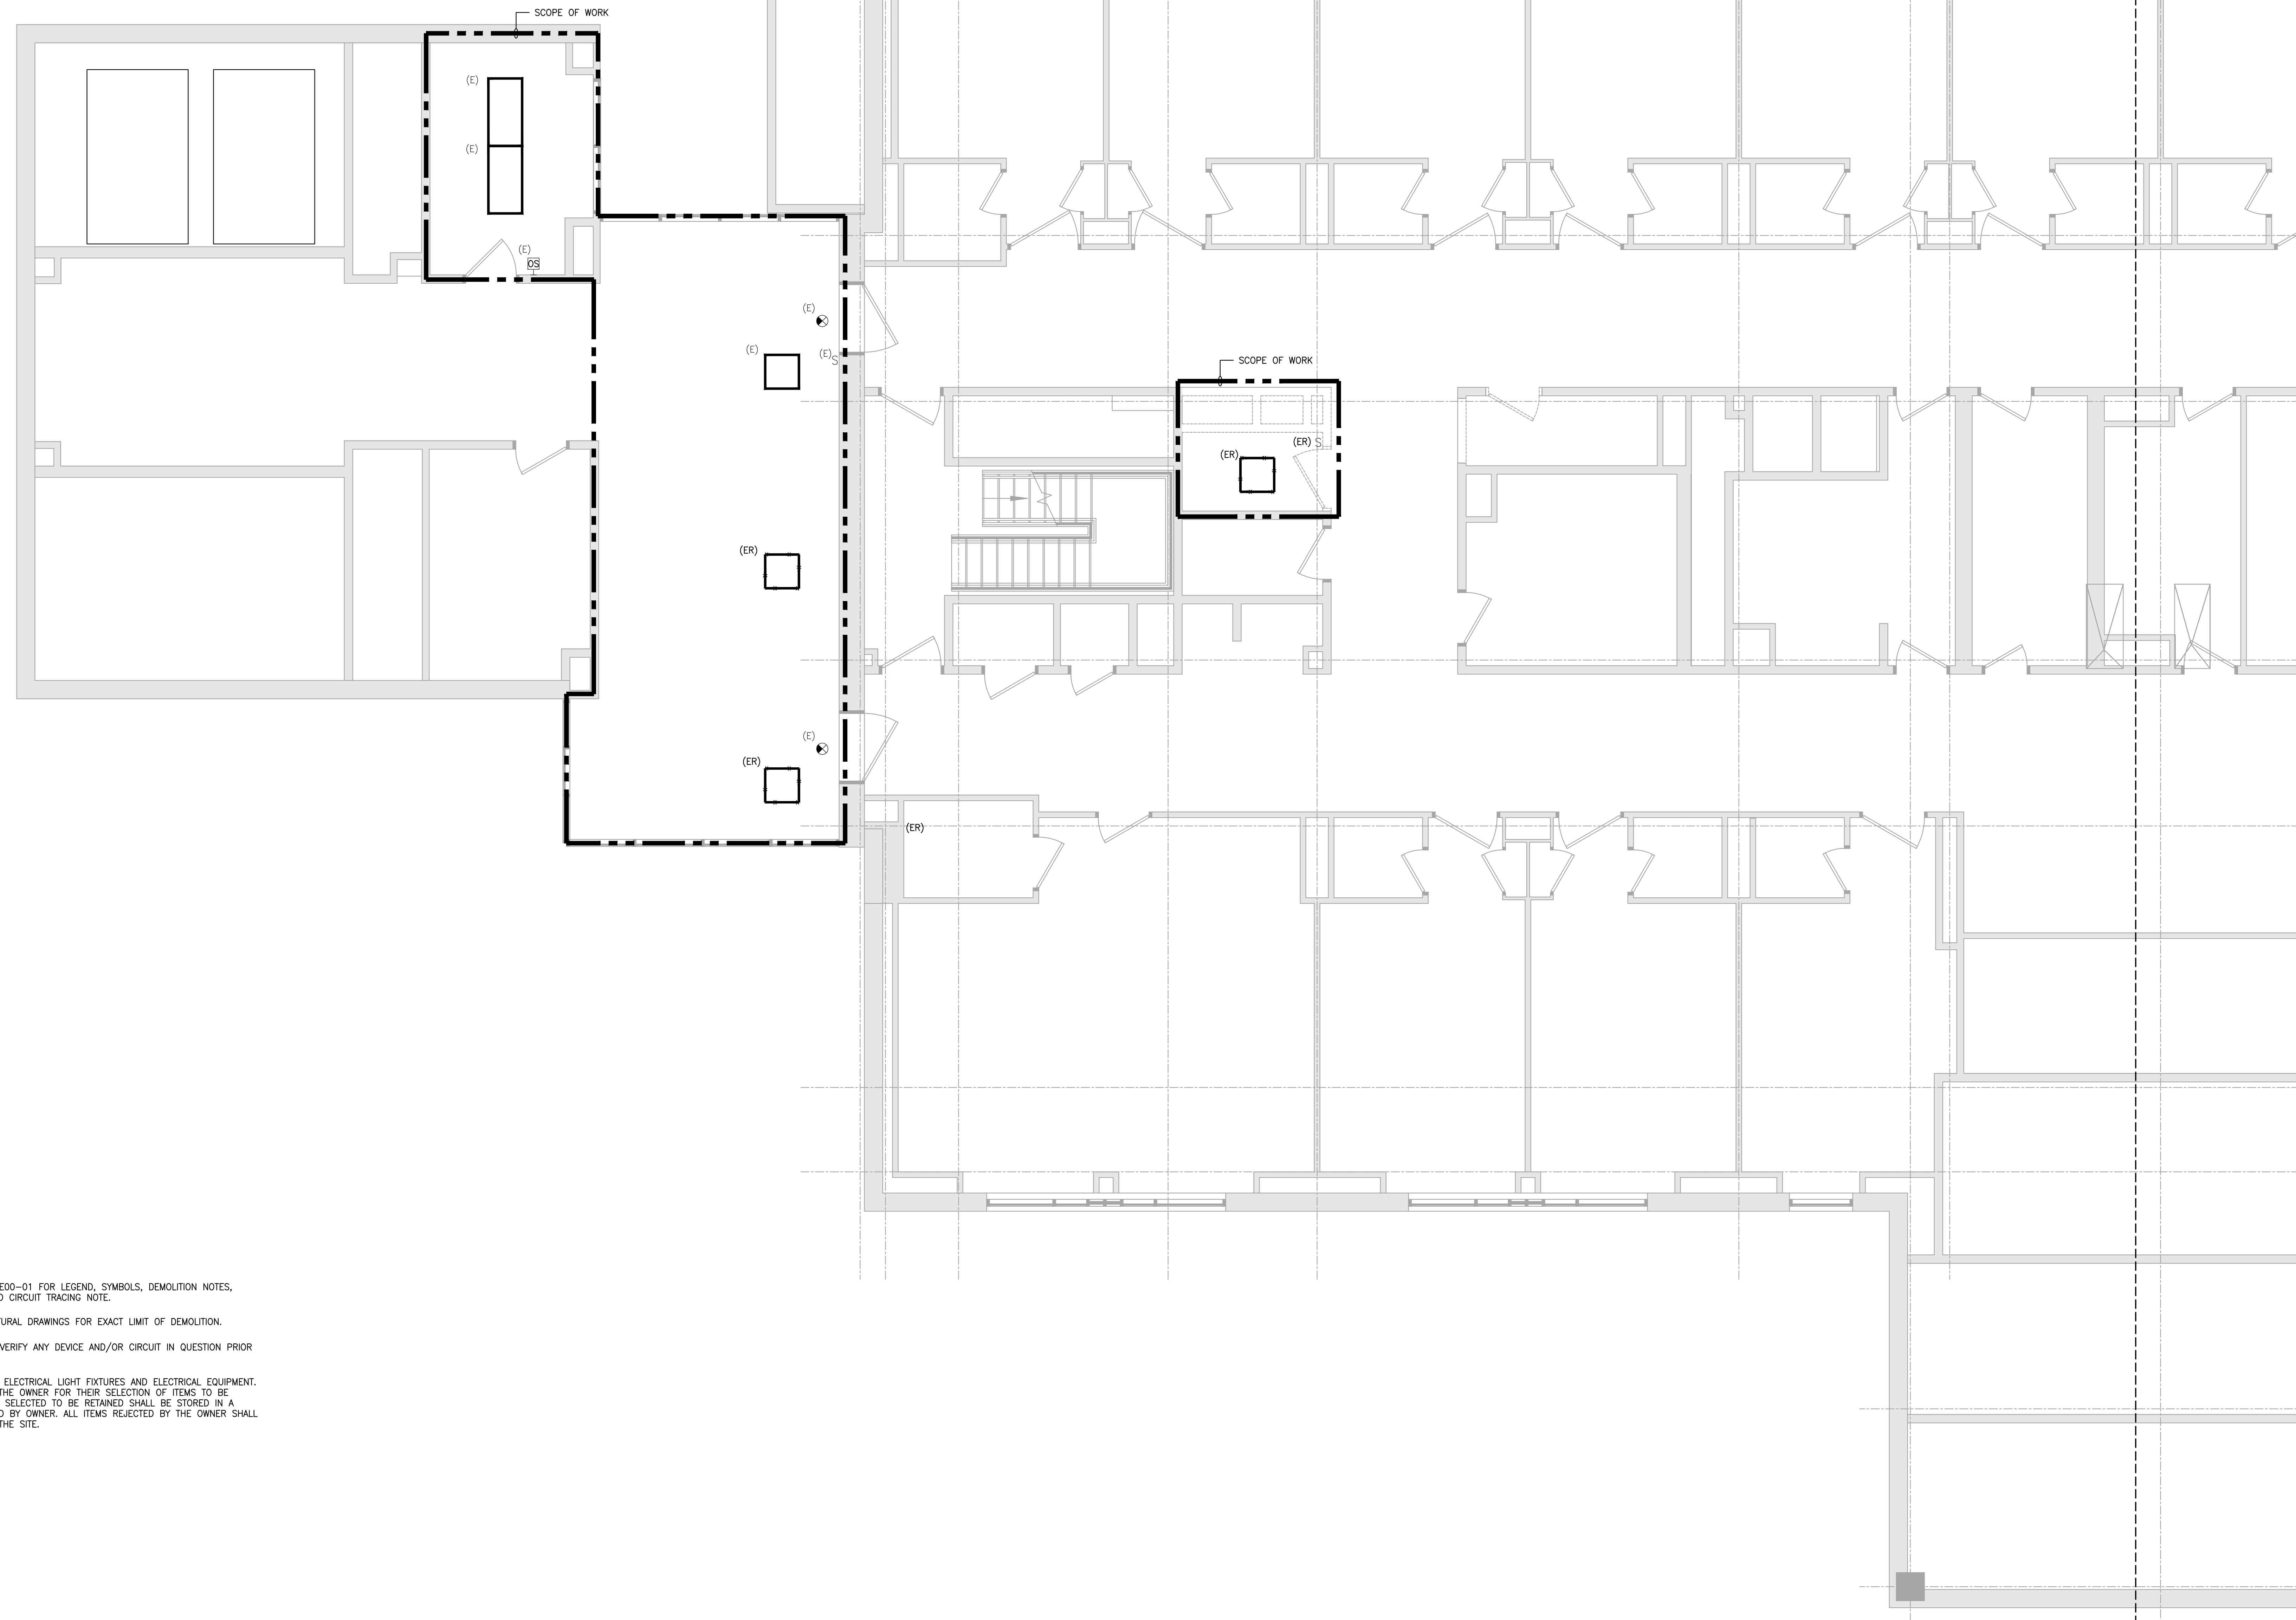

1 1A 2 3 4 5 6 6A 7




225 Franklin Street, Suite 1100
Boston, MA 02110
1 617 478 0300
1 617 478 0321
www.perkinswill.com

CONSULTANTS

MEPP
AKF GROUP LLC
99 Bedford St., 2nd Floor
Boston, MA 02111
1 617 737 1111
1 617 737 4311

STRUCTURAL
SGH INC.
41 Seyon St.
Waltham, MA 02453
1 781 907 9000
1 781 907 9009

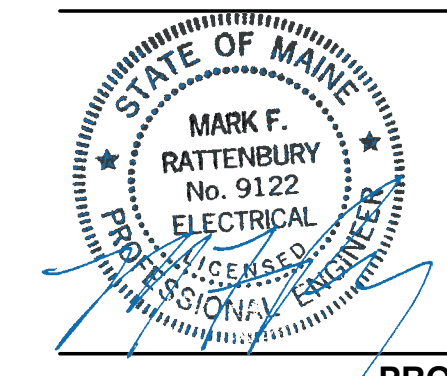

PROJECT

ACCU RELOCATION
22 Bramhall Street
Portland, Maine 04102



MAINE MEDICAL CENTER
22 Bramhall Street
Portland, Maine 04102

06.24.2016
ISSUE CHART

NO.	ISSUE	DATE
1	ISSUED FOR PERMIT	06.24.2016
1	Job Number	B160089-000
1	Checked	MFR
1	Approved	

TITLE
RICHARDS 7 -
ELECTRICAL LIGHTING
DEMOLITION
PLAN - WEST
SHEET NUMBER

E01-01

PL:Project\B1600089\B160089-000\Design\Main\CAD\Richards 7-9\Elec\B160089-000_E01-01.dwg
LOGIN: Roy, Adam
PLOT DATE: 06/24/2016 1:49 PM
SAVE DATE: 06/24/2016 1:33 PM

- DRAWING NOTES:**
- REFER TO DRAWING E00-01 FOR LEGEND, SYMBOLS, DEMOLITION NOTES, GENERAL NOTES, AND CIRCUIT TRACING NOTE.
 - REFER TO ARCHITECTURAL DRAWINGS FOR EXACT LIMIT OF DEMOLITION.
 - CONTRACTOR SHALL VERIFY ANY DEVICE AND/OR CIRCUIT IN QUESTION PRIOR TO ANY DEMOLITION.
 - INVENTORY REMOVED ELECTRICAL LIGHT FIXTURES AND ELECTRICAL EQUIPMENT. PROVIDE A LIST TO THE OWNER FOR THEIR SELECTION OF ITEMS TO BE RETAINED. ALL ITEMS SELECTED TO BE RETAINED SHALL BE STORED IN A LOCATION DESIGNATED BY OWNER. ALL ITEMS REJECTED BY THE OWNER SHALL BE REMOVED FROM THE SITE.