




PL:\Projects\B1600089\B1600089-000-Design\Main\CADD\Richards 7-9-16\Elec\B160089-000\_E01-02\_E01-02.dwg  
LOGIN: Roy, Adam  
PLOT DATE: 06/24/2016 1:49 PM  
SAVE DATE: 06/24/2016 1:42 PM

**PERKINS+WILL**  
225 Franklin Street, Suite 1100  
Boston, MA 02110  
1 617 478 0300  
1 617 478 0321  
www.perkinswill.com

**CONSULTANTS**  
**AKF GROUP LLC**  
MEPP  
99 Bedford St., 2nd Floor  
Boston, MA 02111  
1 617 737 1111  
1 617 737 4311

**STRUCTURAL**  
**SGH INC.**  
41 Seyon St.  
Waltham, MA 02453  
1 781 907 8000  
1 781 907 9009

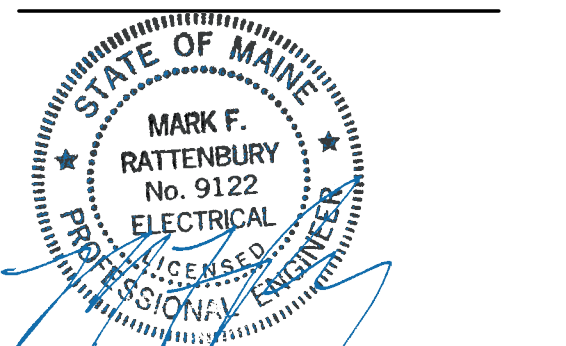

**PROJECT**  
**ACCU RELOCATION**  
22 Bramhall Street  
Portland, Maine 04102

**Maine Medical Center**  
MaineHealth

**MAINE MEDICAL CENTER**  
22 Bramhall Street  
Portland, Maine 04102


06.24.2016  
**ISSUE CHART**

NO.	ISSUE	DATE
1	ISSUED FOR PERMIT	06.24.2016
Job Number	B160089-000	
Checked	MFR	
Approved		

**TITLE**  
**RICHARDS 8 -**  
**ELECTRICAL LIGHTING**  
**DEMOLITION**  
**PLAN - WEST**  
**SHEET NUMBER**

**E01-02**

Copyright © 2016 Perkins+Will

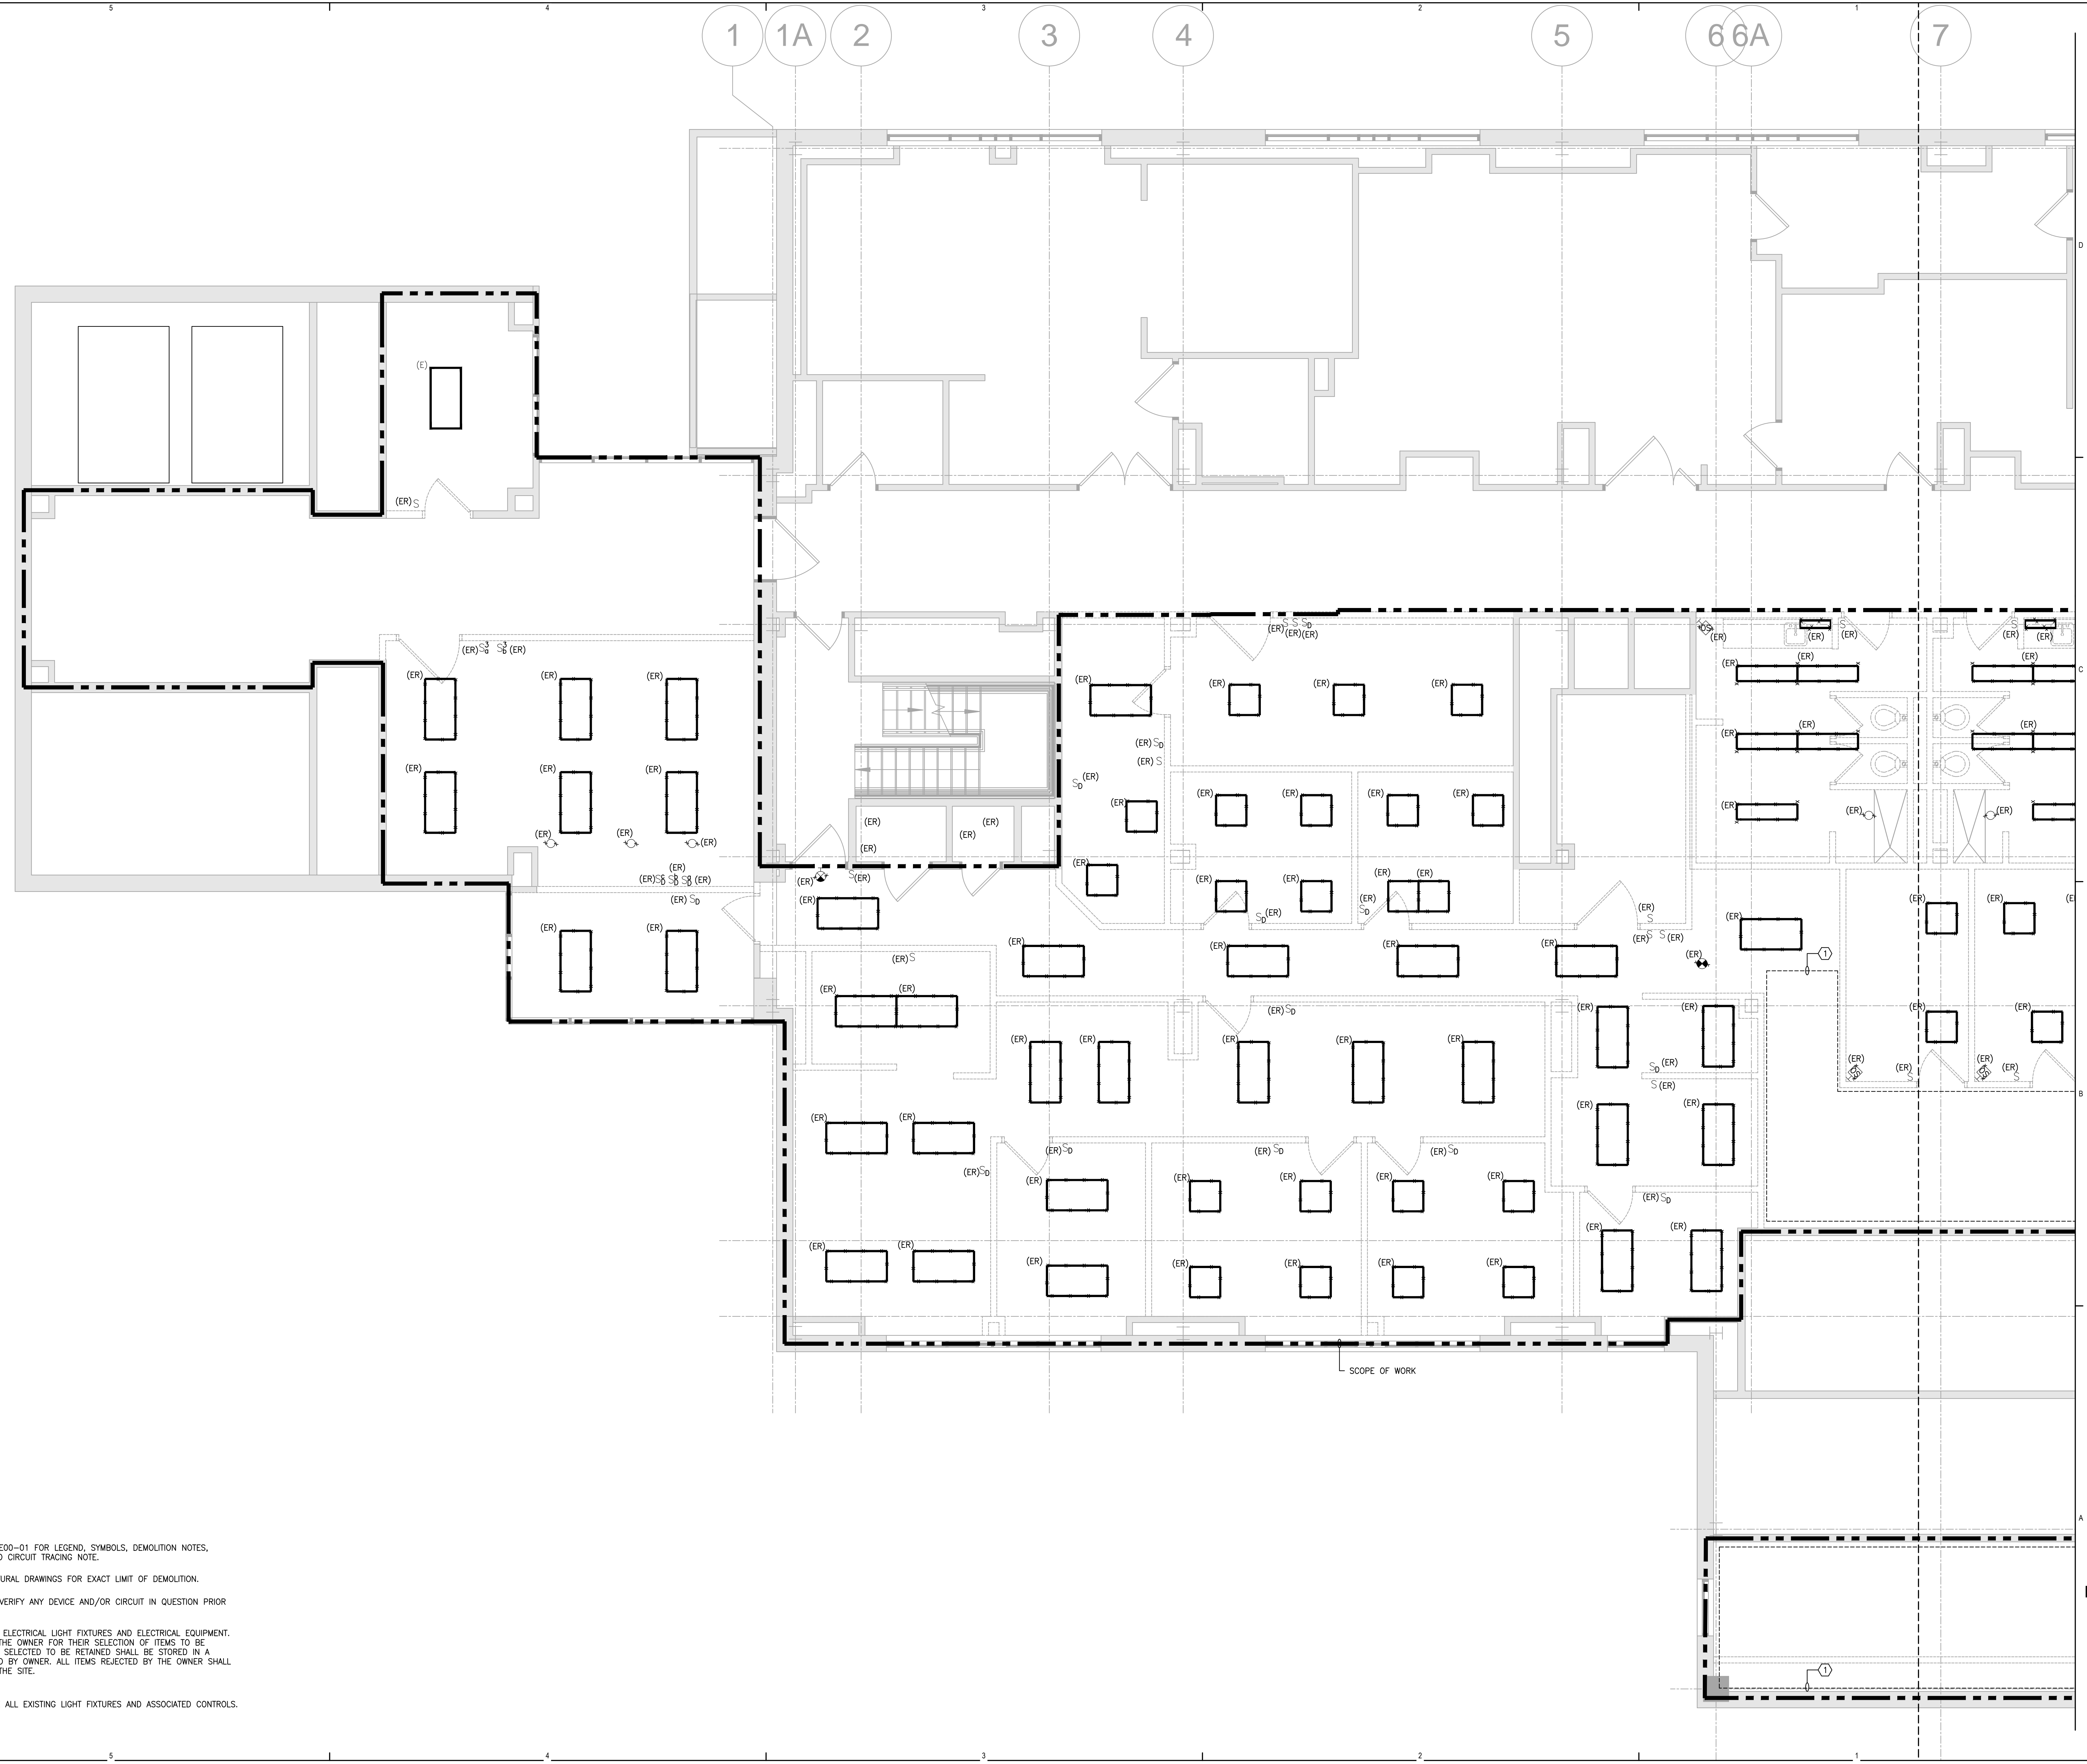

- DRAWING NOTES:**
- REFER TO DRAWING E00-01 FOR LEGEND, SYMBOLS, DEMOLITION NOTES, GENERAL NOTES, AND CIRCUIT TRACING NOTE.
  - REFER TO ARCHITECTURAL DRAWINGS FOR EXACT LIMIT OF DEMOLITION.
  - CONTRACTOR SHALL VERIFY ANY DEVICE AND/OR CIRCUIT IN QUESTION PRIOR TO ANY DEMOLITION.
  - INVENTORY REMOVED ELECTRICAL LIGHT FIXTURES AND ELECTRICAL EQUIPMENT. PROVIDE A LIST TO THE OWNER FOR THEIR SELECTION OF ITEMS TO BE RETAINED. ALL ITEMS SELECTED TO BE RETAINED SHALL BE STORED IN A LOCATION DESIGNATED BY OWNER. ALL ITEMS REJECTED BY THE OWNER SHALL BE REMOVED FROM THE SITE.
- KEY NOTES:**
- DISCONNECT/REMOVE ALL EXISTING LIGHT FIXTURES AND ASSOCIATED CONTROLS.