




SAVE DATE: 6/22/2016 11:12 AM

PLOT DATE: 6/24/2016 1:49 PM

LOGIN: Roy, Adam

PL: Project\B160000B160000B160000-000-DWG-Mgmt\CAD\Richards 7-9-16\E01-04_E01-05.dwg

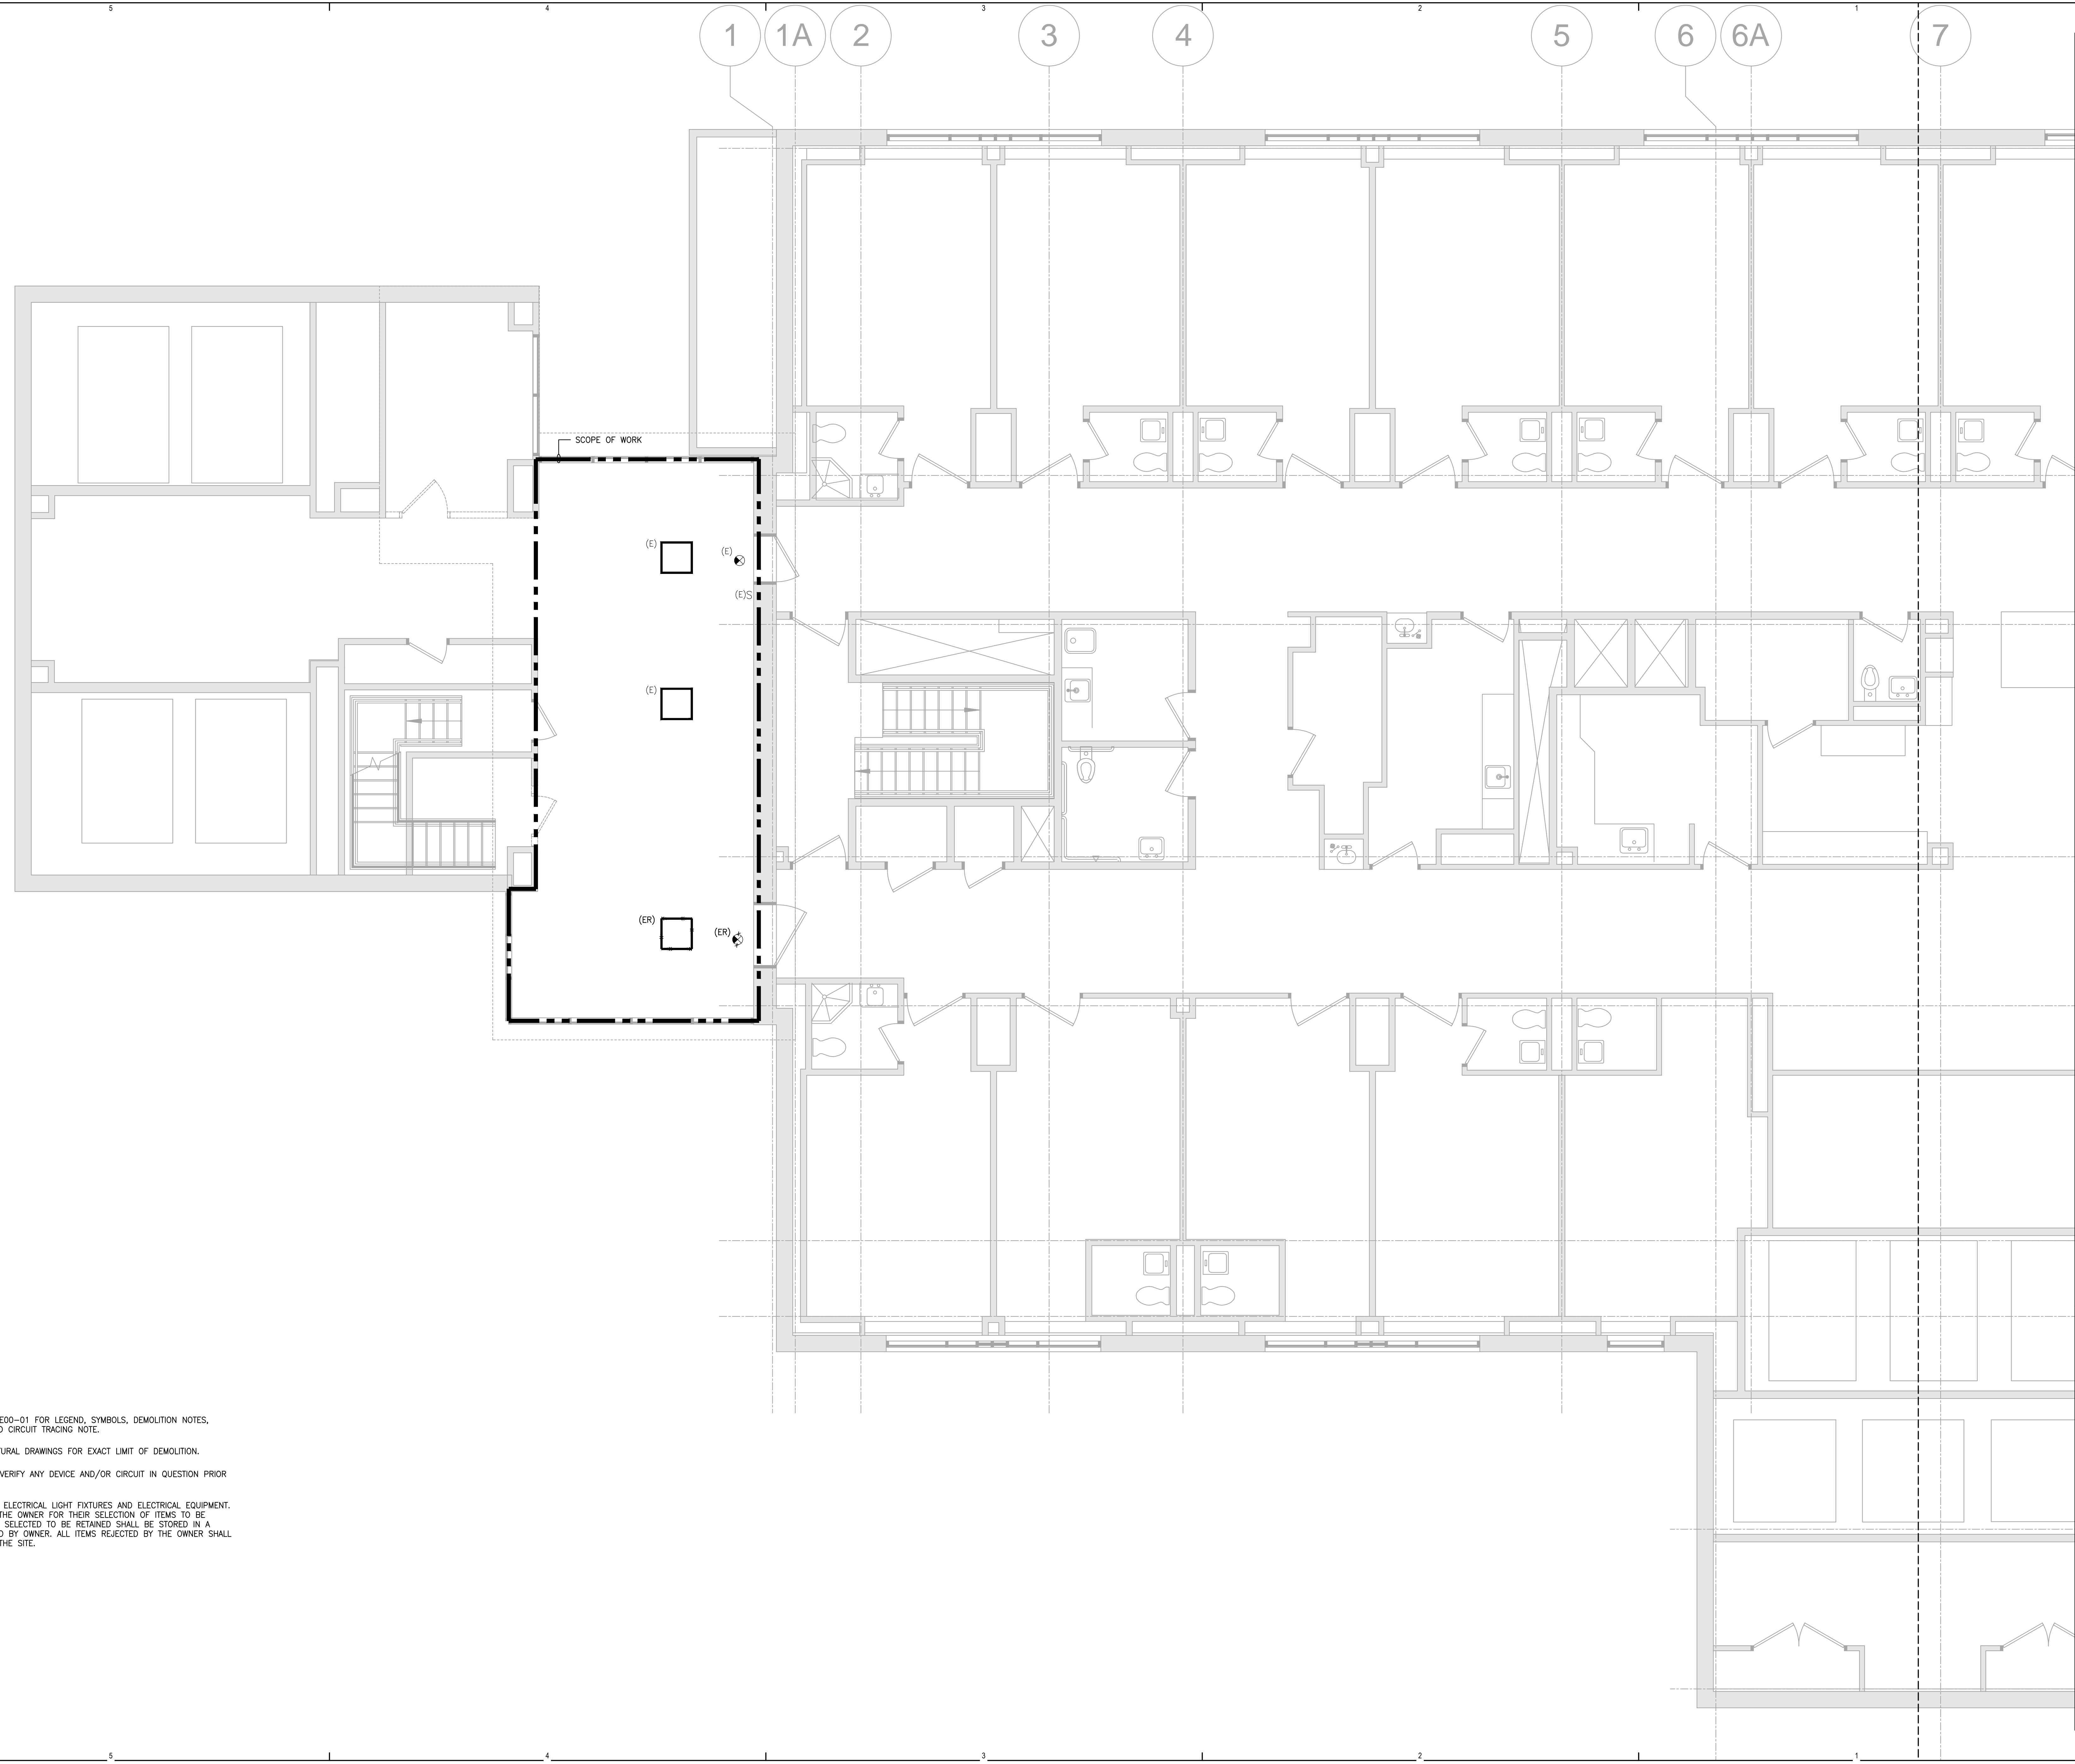


- DRAWING NOTES:**
- REFER TO DRAWING E00-01 FOR LEGEND, SYMBOLS, DEMOLITION NOTES, GENERAL NOTES, AND CIRCUIT TRACING NOTE.
 - REFER TO ARCHITECTURAL DRAWINGS FOR EXACT LIMIT OF DEMOLITION.
 - CONTRACTOR SHALL VERIFY ANY DEVICE AND/OR CIRCUIT IN QUESTION PRIOR TO ANY DEMOLITION.
 - INVENTORY REMOVED ELECTRICAL LIGHT FIXTURES AND ELECTRICAL EQUIPMENT. PROVIDE A LIST TO THE OWNER FOR THEIR SELECTION OF ITEMS TO BE RETAINED. ALL ITEMS SELECTED TO BE RETAINED SHALL BE STORED IN A LOCATION DESIGNATED BY OWNER. ALL ITEMS REJECTED BY THE OWNER SHALL BE REMOVED FROM THE SITE.

PERKINS + WILL
 225 Franklin Street, Suite 1100
 Boston, MA 02110
 1617-478-0200
 1617-478-0221
 www.perkinswill.com

CONSULTANTS
MEPP
AKF GROUP LLC
 99 Bedford St., 2nd Floor
 Boston, MA 02111
 1617-737-1111
 1617-737-4311

STRUCTURAL
SGH INC.
 41 Seyon St.
 Waltham, MA 02453
 1781-907-9000
 1781-907-9009

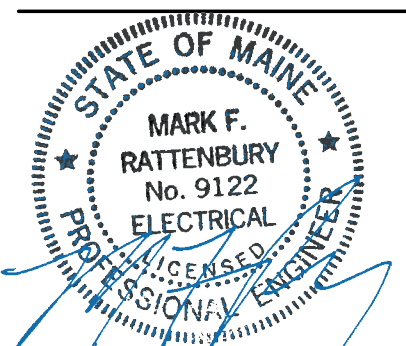

PROJECT
ACCU
RELOCATION
 22 Bramhall Street
 Portland, Maine 04102



MAINE MEDICAL CENTER
 22 Bramhall Street
 Portland, Maine 04102

06.24.2016

ISSUE CHART

NO.	ISSUE	DATE

NO.	ISSUE	DATE

Job Number: B1600089-000
 Checked: MFR
 Approved: _____

TITLE
RICHARDS 9 -
ELECTRICAL LIGHTING
DEMOLITION
PLAN - WEST
SHEET NUMBER
E01-04