


0 1 2 3 4

SAVE DATE: 6/22/2016 11:12 AM

PLOT DATE: 6/24/2016 1:49 PM

LOGIN: Roy, Adam

PL: Project\B1600089\B1600089-000\Design\Main\CAD\Richards 7-9-RE\B1600089-000_E01-04-E01-05.dwg

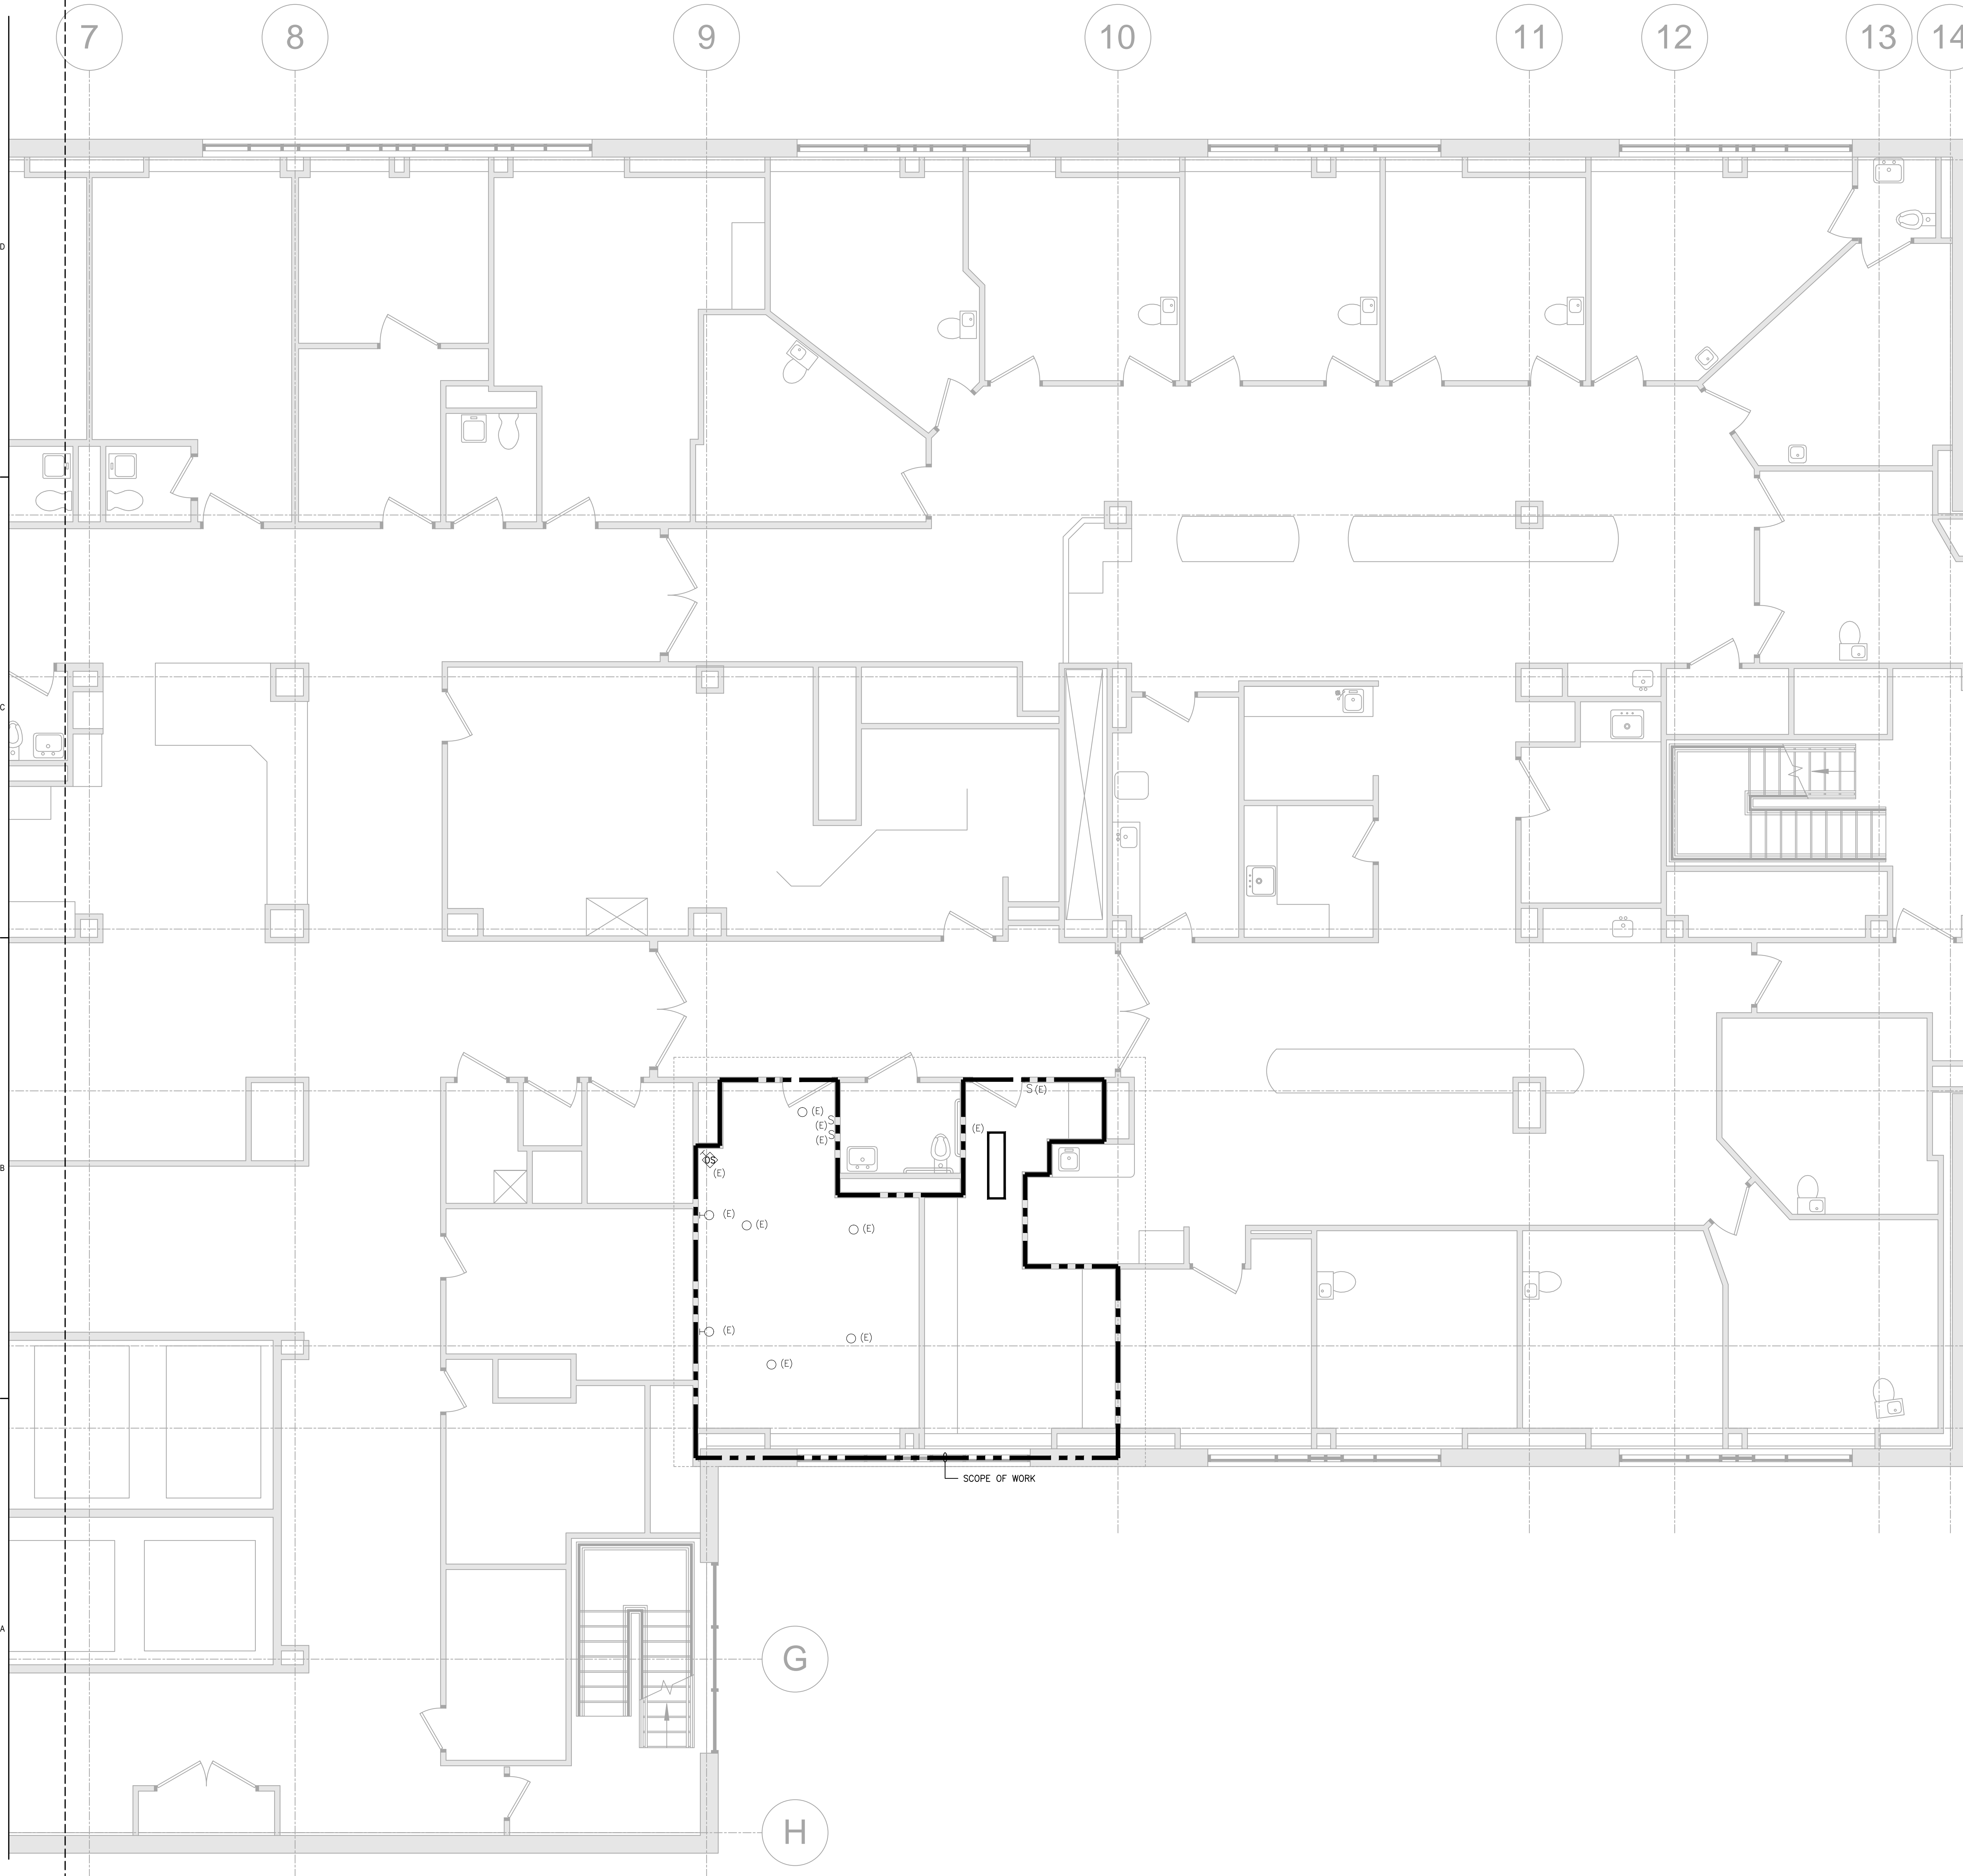


- DRAWING NOTES:**
1. REFER TO DRAWING E00-01 FOR LEGEND, SYMBOLS, DEMOLITION NOTES, GENERAL NOTES, AND CIRCUIT TRACING NOTE.
 2. REFER TO ARCHITECTURAL DRAWINGS FOR EXACT LIMIT OF DEMOLITION.
 3. CONTRACTOR SHALL VERIFY ANY DEVICE AND/OR CIRCUIT IN QUESTION PRIOR TO ANY DEMOLITION.
 4. INVENTORY REMOVED ELECTRICAL LIGHT FIXTURES AND ELECTRICAL EQUIPMENT. PROVIDE A LIST TO THE OWNER FOR THEIR SELECTION OF ITEMS TO BE RETAINED. ALL ITEMS SELECTED TO BE RETAINED SHALL BE STORED IN A LOCATION DESIGNATED BY OWNER. ALL ITEMS REJECTED BY THE OWNER SHALL BE REMOVED FROM THE SITE.

PERKINS+WILL
 225 Franklin Street, Suite 1100
 Boston, MA 02110
 1617.478.0300
 1617.478.0321
 www.perkinswill.com

CONSULTANTS
AKF GROUP LLC
 MEP/FP
 99 Bedford St., 2nd Floor
 Boston, MA 02111
 1617.737.1111
 1617.737.4311

STRUCTURAL
SGH INC.
 41 Seyon St.
 Waltham, MA 02453
 1781.907.9000
 1781.907.9009

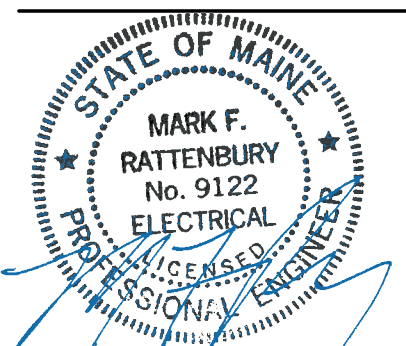

PROJECT
ACCU RELOCATION
 22 Bramhall Street
 Portland, Maine 04102

Maine Medical Center
 MaineHealth

MAINE MEDICAL CENTER
 22 Bramhall Street
 Portland, Maine 04102

06.24.2016
ISSUE CHART

NO.	ISSUE	DATE
1	ISSUED FOR PERMIT	06.24.2016
2	Job Number	B160089-000
3	Checked	MFR
4	Approved	

TITLE
RICHARDS 9 -
ELECTRICAL LIGHTING
DEMOLITION
PLAN - EAST
SHEET NUMBER
E01-05