



SAVE DATE: 6/22/2016 11:12 AM
PLOT DATE: 6/24/2016 1:49 PM
LOGIN: Roy, Adam

PL: Project\B1600089\B1600089-000_E02-02_E02-02.dwg




225 Franklin Street, Suite 1100
Boston, MA 02110
1617.478.0300
1617.478.0321
www.perkinswill.com

CONSULTANTS

MEPP
AKF GROUP LLC
99 Bedford St., 2nd Floor
Boston, MA 02111
1617.737.1111
1617.737.4311

STRUCTURAL
SGH INC.
41 Seyon St.
Waltham, MA 02453
1781.907.8000
1781.907.9009

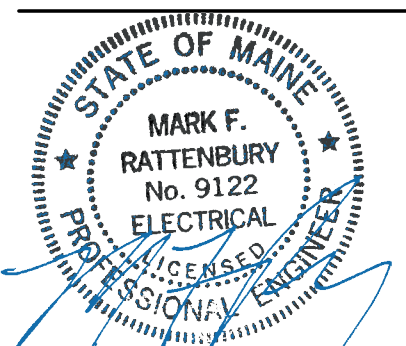

PROJECT

**ACCU
RELOCATION**
22 Bramhall Street
Portland, Maine 04102

Maine Medical Center
MaineHealth

**MAINE MEDICAL
CENTER**
22 Bramhall Street
Portland, Maine 04102


06.24.2016
ISSUE CHART

NO.	ISSUE	DATE
1	ISSUED FOR PERMIT	06.24.2016
2	Job Number	B160089-000
3	Checked	DPR
4	Approved	

TITLE
**RICHARDS 8 -
ELECTRICAL POWER
DEMOLITION
PLAN - WEST**
SHEET NUMBER

E02-02

Copyright © 2016 Perkins+Will

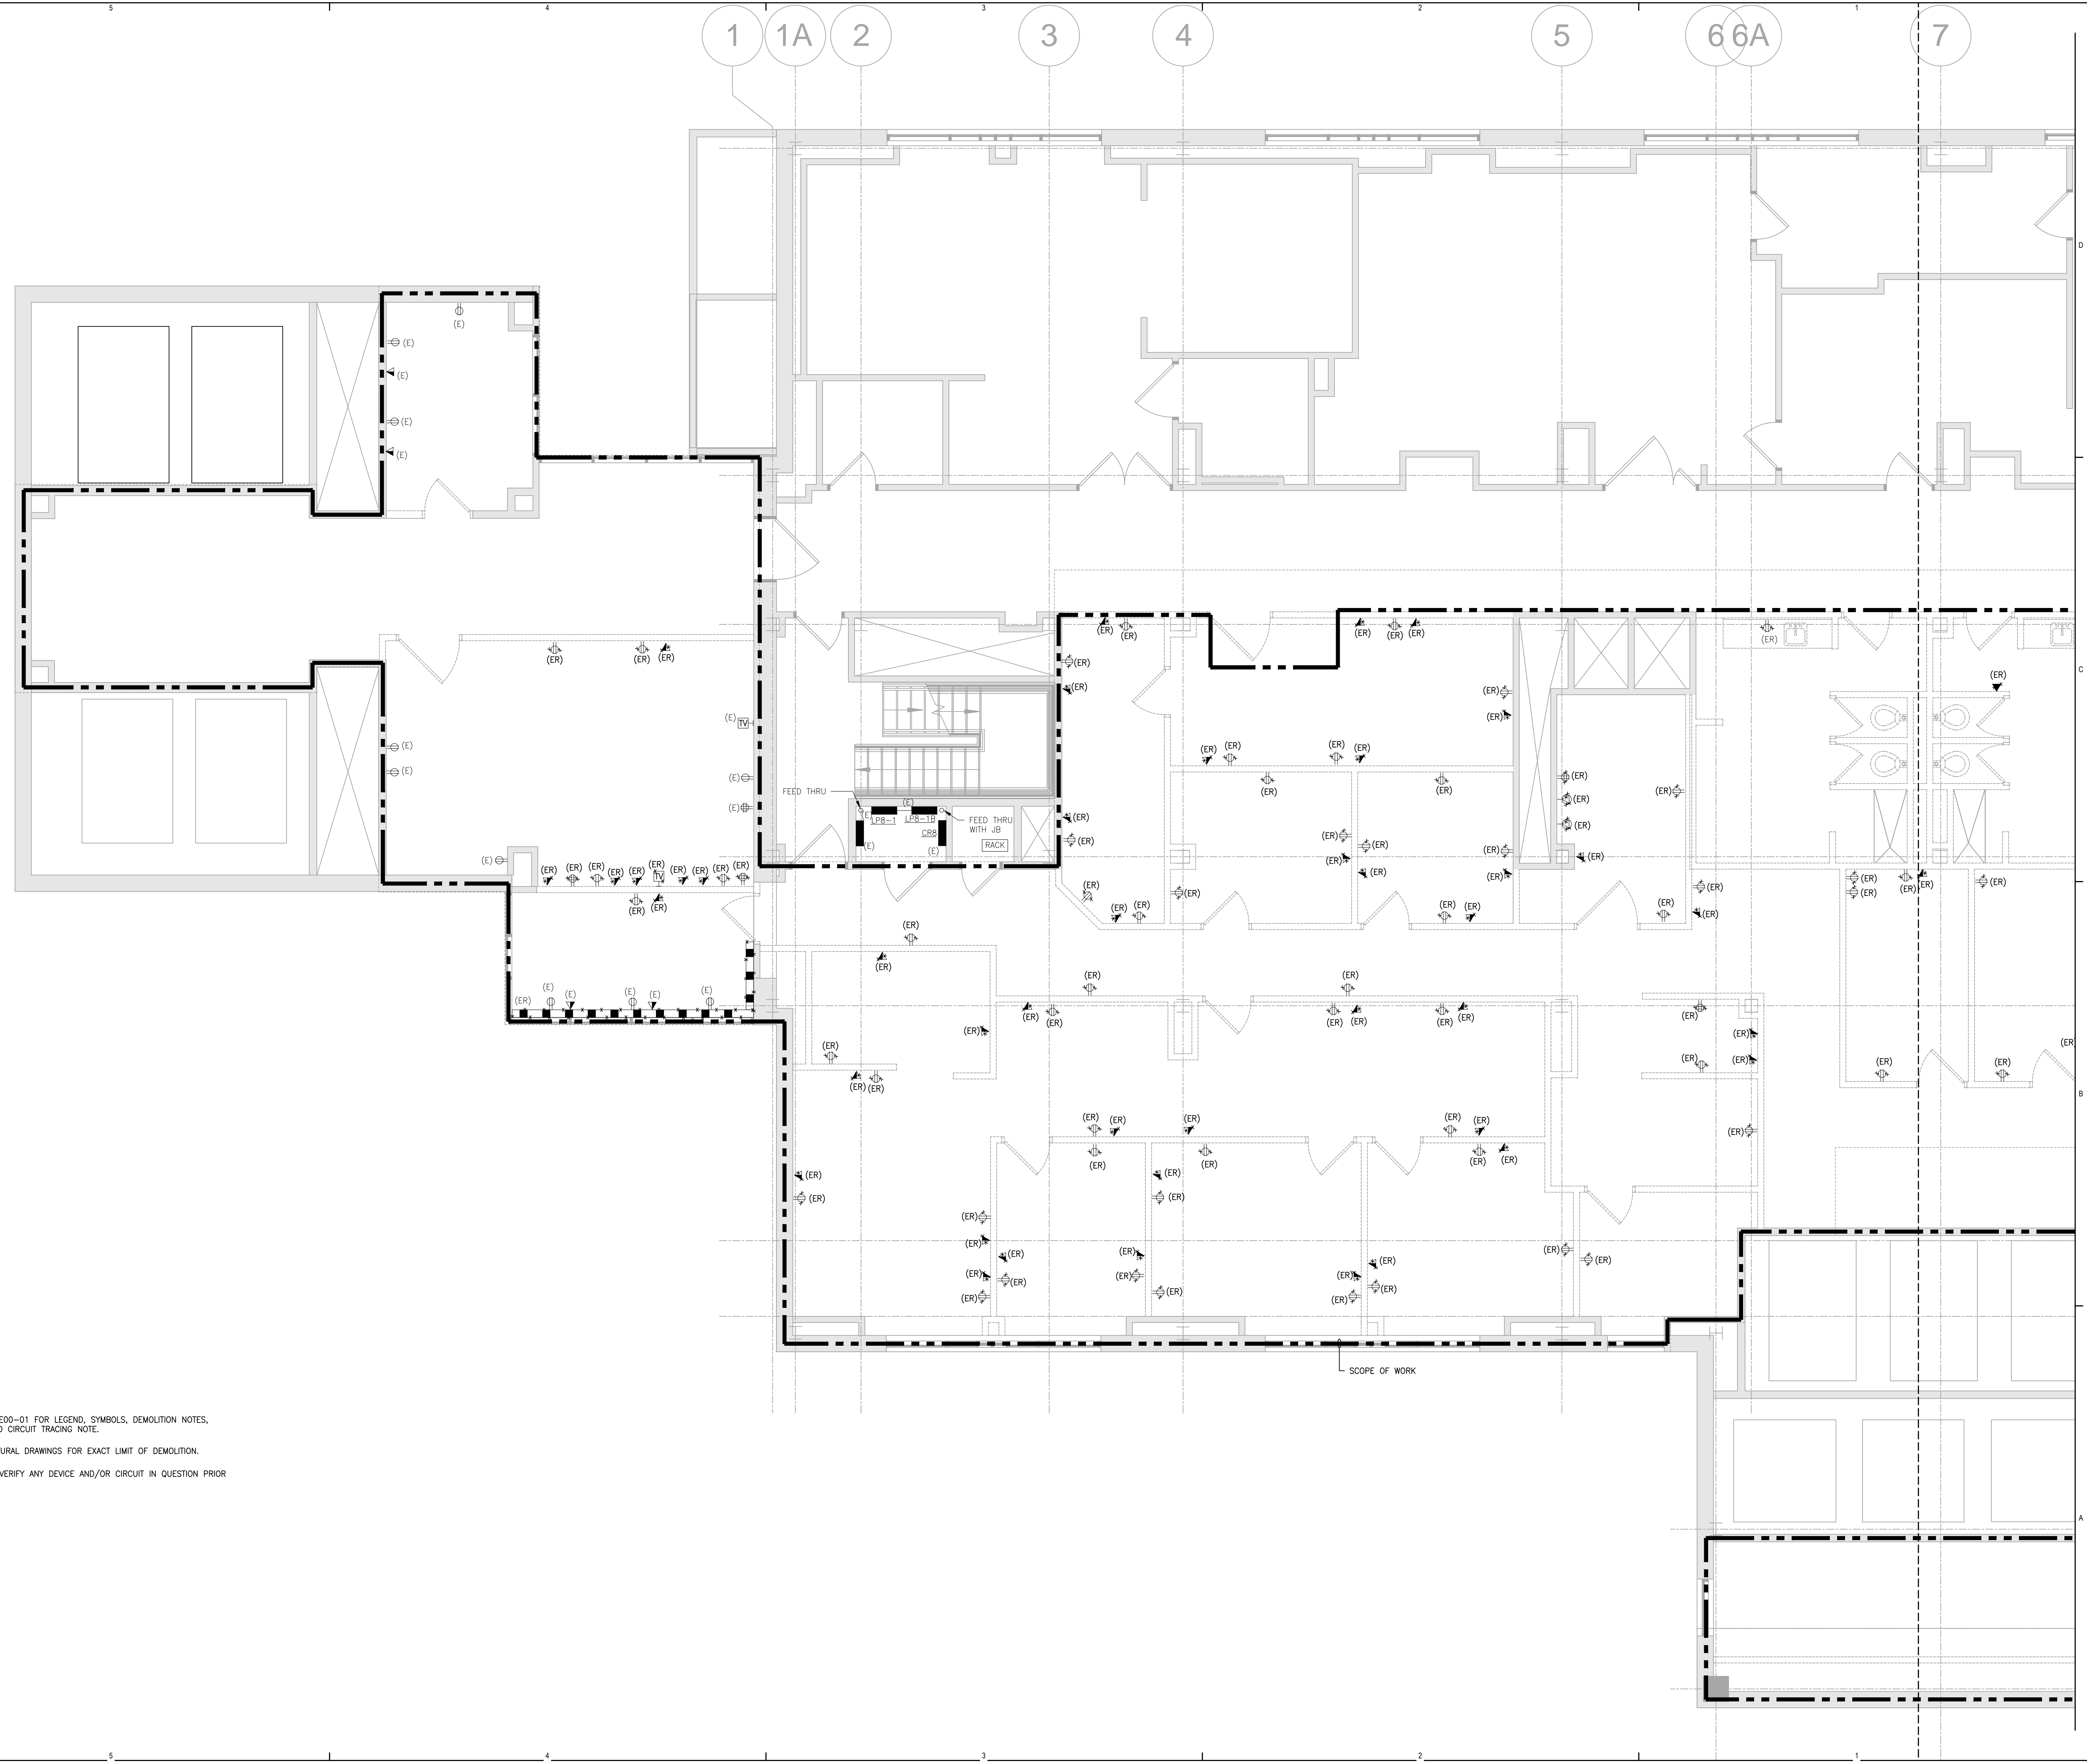

- DRAWING NOTES:**
- REFER TO DRAWING E00-01 FOR LEGEND, SYMBOLS, DEMOLITION NOTES, GENERAL NOTES, AND CIRCUIT TRACING NOTE.
 - REFER TO ARCHITECTURAL DRAWINGS FOR EXACT LIMIT OF DEMOLITION.
 - CONTRACTOR SHALL VERIFY ANY DEVICE AND/OR CIRCUIT IN QUESTION PRIOR TO ANY DEMOLITION.