


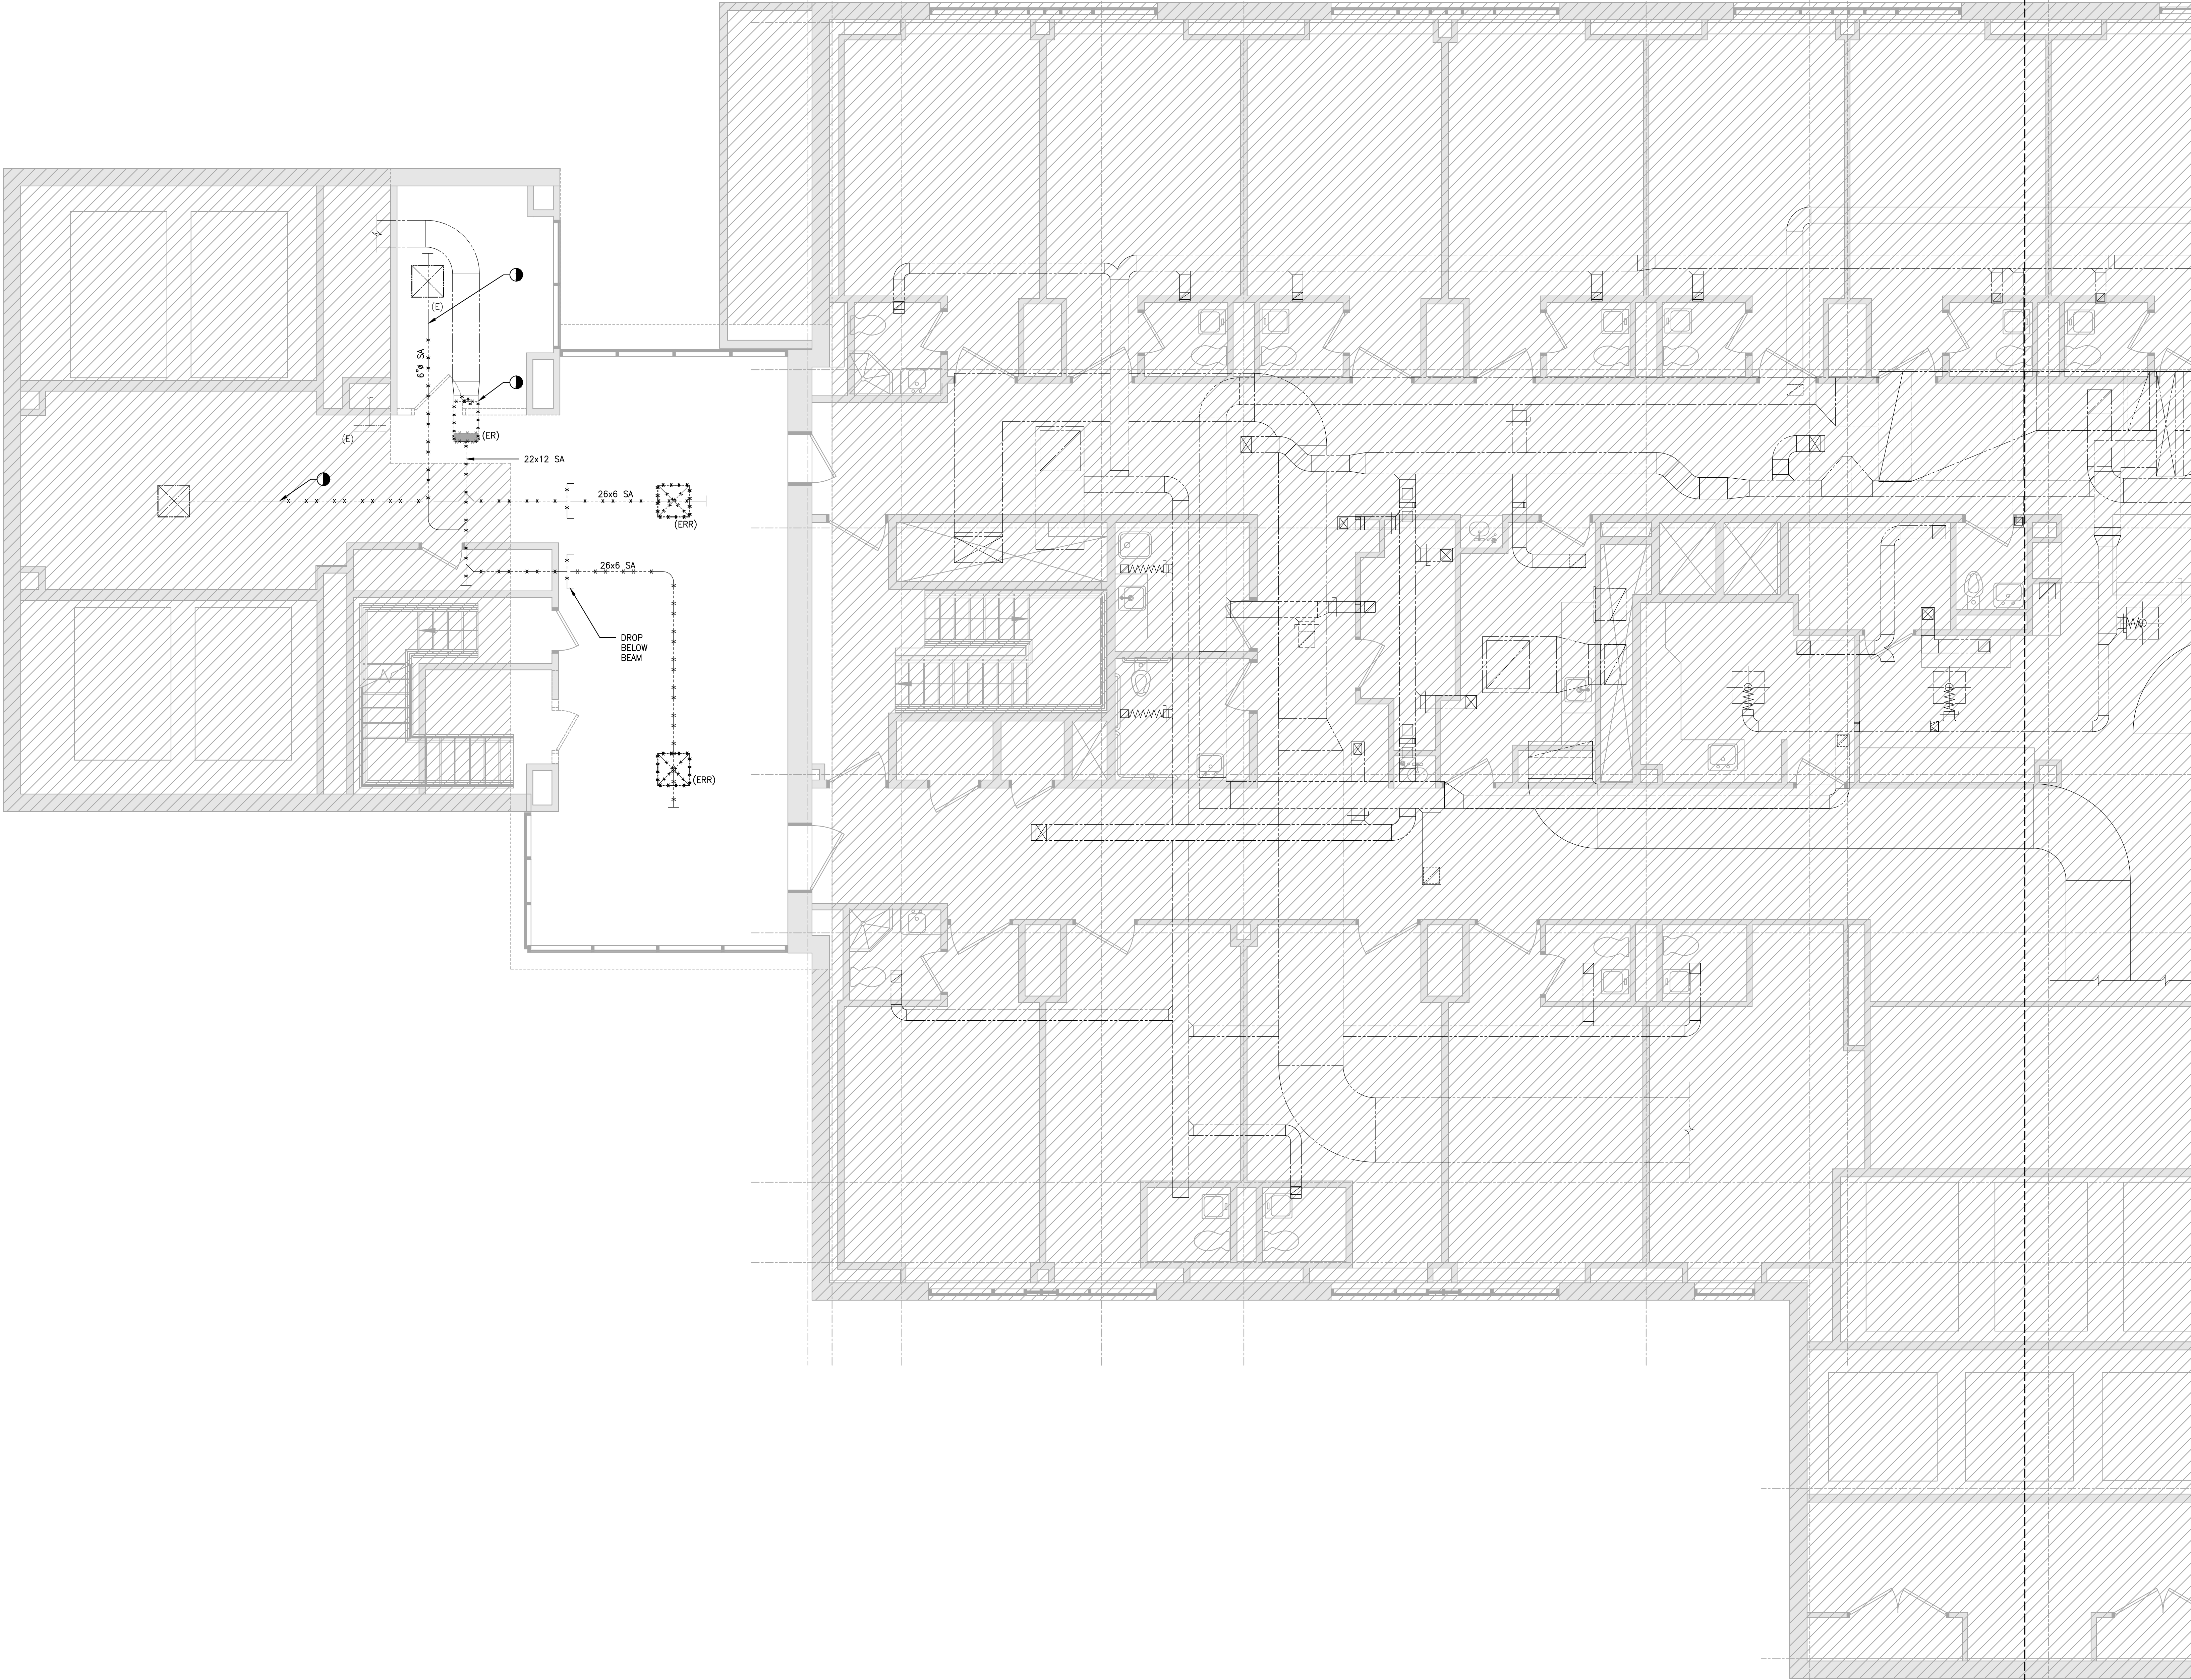

1 1A 2 3 4 5 6 6A 7




225 Franklin Street, Suite 1100
Boston, MA 02110
1 617 478 0300
1 617 478 0321
www.perkinswill.com

CONSULTANTS

MEPP
AKF GROUP LLC
99 Bedford St., 2nd Floor
Boston, MA 02111
1 617 737 1111
1 617 737 4311

STRUCTURAL
SGH INC.
41 Seyon St.
Waltham, MA 02453
1 781 907 8000
1 781 907 9009

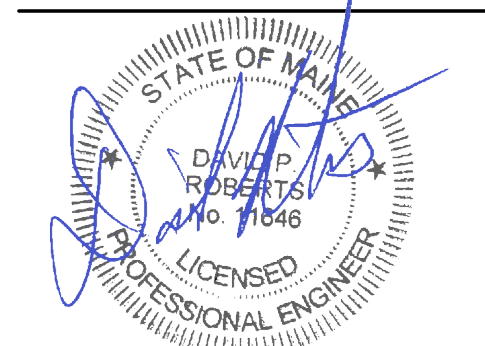

PROJECT

ACCU RELOCATION
22 Bramhall Street
Portland, Maine 04102



MAINE MEDICAL CENTER
22 Bramhall Street
Portland, Maine 04102

06.24.2016
ISSUE CHART

NO.	ISSUE	DATE
1	ISSUED FOR PERMIT	06.24.2016
2	Job Number	B160089-000
3	Checked	DPR
4	Approved	

TITLE
RICHARDS 9 - MECHANICAL DUCTWORK DEMO PLAN - WEST
SHEET NUMBER

M01-04

PL_Projects\B160089-000\B160089-000-D-Design_Mgmt\CAD\Richards 7-9-Richards\B160089-000_M01-PL_M01-04.dwg
LOGIN: Cavalek, David
PLOT DATE: 06/24/2016 1:52 PM
SAVE DATE: 06/24/2016 1:52 PM