

**CONTRACTOR'S DUTY TO INSPECT:**  
 THE OWNER DISCLAIMS ANY WARRANTY ABOUT THE ACCURACY OR COMPLETENESS OF EXISTING CONDITIONS AFFECTED BY THIS WORK. PORTIONS OF THE AREAS TO BE DEMOLISHED AND ALTERED WHERE NOT ACCESSIBLE DURING FIELD SURVEY DISCOVERY EITHER DUE TO LIMITATIONS IN ACCESS BECAUSE OF CONCEALMENT OF PIPING UTILITIES BEHIND INACCESSIBLE CHASES, WALL, OR CEILINGS. THE CONTRACTOR SHALL EXERCISE REASONABLE DUE DILIGENCE TO DISCOVER ANY REASONABLE FORESEEABLE PHYSICAL CONDITIONS AFFECTED BY THIS WORK. THE DESCRIPTIONS ON THE DRAWING OF UTILITIES IN CONCEALED AREAS REQUIRING DEMOLITION, MODIFICATION, OR OFFSET IS BASED ON SIMILAR CONDITIONS ENCOUNTERED IN THE BUILDING, PIPING VISIBLE IN ADJACENT SPACES AND ON GENERAL ASSUMPTIONS ABOUT THE PLUMBING PIPING SYSTEMS. THE CONTRACTOR SHALL INCLUDE IN HIS PRICE ANY AND ALL COSTS ASSOCIATED WITH THE DEMOLITION AND ALTERATION OF CONCEALED WORK DESCRIBED ON THE PLANS AND REASONABLY INFERRED. ANY ACTUAL CONDITIONS DISCOVERED DURING DEMOLITION THAT DIFFER MATERIALLY FROM THOSE DESCRIBED ON THE PLANS SHALL BE BROUGHT TO THE ATTENTION OF THE OWNER FOR FURTHER COORDINATION AND INVESTIGATION. PROMPT NOTICE OF DIFFERING AND UNFORESEEN CONDITIONS BY THE CONTRACTOR IS OF THE ESSENCE TO ALLOW A REVIEW TO THE CONDITIONS BY THE OWNER BEFORE THEY ARE DISTURBED AND TO DETERMINE WHETHER THE DIFFERING CONDITION WARRANTS EQUITABLE ADJUSTMENT, IF ANY.


**KEY NOTES:**  
 ① EXISTING 4" VTR TO BE DISCONNECTED AND RELOCATED TO AVOID RTU AIR INTAKE.

**PERKINS WILL**  
 225 Franklin Street, Suite 1100  
 Boston, MA 02110  
 1617.478.0300  
 1617.478.0321  
 www.perkinswill.com

**CONSULTANTS**

**AKF GROUP LLC**  
 MEP/P  
 99 Bedford St., 2nd Floor  
 Boston, MA 02111  
 1617.737.1111  
 1617.737.4311

**STRUCTURAL  
 SGH INC.**  
 41 Soyen St.  
 Waltham, MA 02453  
 1781.907.8000  
 1781.907.9009

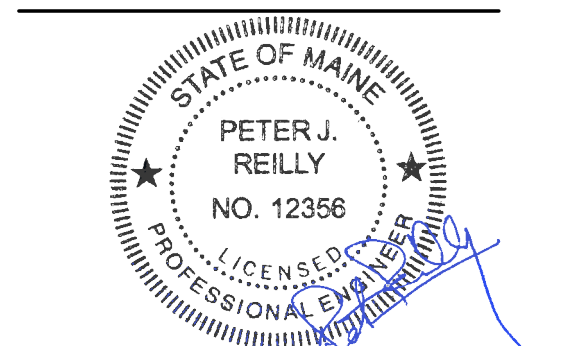

**PROJECT**  
**ACCU RELOCATION**  
 22 Bramhall Street  
 Portland, Maine 04102



**MAINE MEDICAL CENTER**  
 22 Bramhall Street  
 Portland, Maine 04102

06.24.2016  
**ISSUE CHART**

NO.	ISSUE	DATE

Job Number: B160089-000  
 Checked: DGC  
 Approved: PJR

**TITLE**  
**RICHARDS ROOF - PLUMBING DEMOLITION PLAN - EAST**

**SHEET NUMBER**  
**P01-05**

W:\maine\mhc\Projects\Projects\B160089-000\Design\MaineCAD\Richards 7.9.16\FigB160089-000\_P01-05.dwg  
 LOGIN: Champagna, Deanna  
 PLOT DATE: 06/24/2016 1:35 PM  
 SAVE DATE: 06/24/2016 9:59 AM