

REFLECTED CEILING PLAN KEY

	L1	RECESSED LINEAR SLOT LED
	L2	RECESSED LINEAR SLOT LED - WALL WASHER
	L3	CABLE MOUNT LINEAR PENDANT LED
	L4	CABLE MOUNT LINEAR PENDANT LED - WALL WASHER
	L5	LINEAR T-BAR MOUNTED FLOURESCENT
	L6	CABLE MOUNT PENDANT WALL GRAZER LED
	L7	LED LINEAR UNDER-CABINET
	P1	CABLE MOUNT PENDANT
	P2	DECORATIVE PENDANT
	P3	PENDANT FIREFLY
	R1	RECESSED DOWNLIGHT
		2 x 2 SUPPLY DIFFUSER
		2 x 2 RETURN DIFFUSER
		LINEAR DIFFUSER
		EXHAUST DIFFUSER
		SPRINKLER HEAD
		WINDOW SHADE
		BLACKOUT SHADE

REFLECTED CEILING PLAN GENERAL NOTES

1. ALL DIMENSIONS OF FIXTURES, DEVICES, SPRINKLER HEADS, ETC ARE TO CENTERLINE OF FIXTURE, U.N.O. WHERE ITEMS ARE IN LINE, CENTERLINE OF ITEMS OR GROUPS OF ITEMS TO ALIGN, UNLESS NOTED OTHERWISE.
2. ALL MEP-FP DEVICE LOCATIONS NOT SHOWN ON THE DRAWINGS, OR IN CONFLICT WITH THE MEP-FP DRAWINGS ARE TO BE COORDINATED WITH THE ARCHITECT PRIOR TO CONSTRUCTION.
3. CONTRACTOR TO COORDINATE LOCATIONS OF ALL CEILING ELEMENTS AND PROVIDE COMPLETE COORDINATION DRAWINGS FOR ENGINEER AND ARCHITECT REVIEW AND APPROVAL PRIOR TO CONSTRUCTION.
4. CONTRACTOR TO VERIFY ALL PENDANT HEIGHT LOCATIONS AND REVIEW WITH ARCHITECT PRIOR TO CONSTRUCTION.
5. ACT GRID WORKPOINTS ARE TO BE AS NOTED ON REFLECTED CEILING PLAN.

**MGB1 TRANSFER
CENTER
RENOVATION**
22 Bramhall Street
Portland, Maine 04102




**MAINE MEDICAL
CENTER**
22 Bramhall Street
Portland, Maine 04102



**ISSUED FOR
PERMIT**

ISSUE CHART

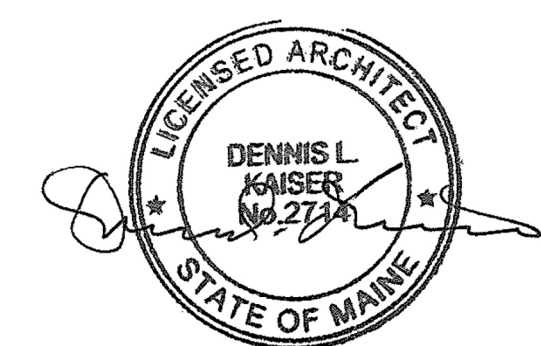

NO	ISSUE	DATE
Job Number	152191.001	
Checked	Checker	
Approved	Approver	
	TITLE	

**REFLECTED
CEILING PLAN**

SHEET NUMBER

A11-10