


3 5/8" MTL STUD-FULL HGT ACOUSTICAL WALL	AA
6" MTL STUD-FULL HGT ACOUSTICAL WALL	AB

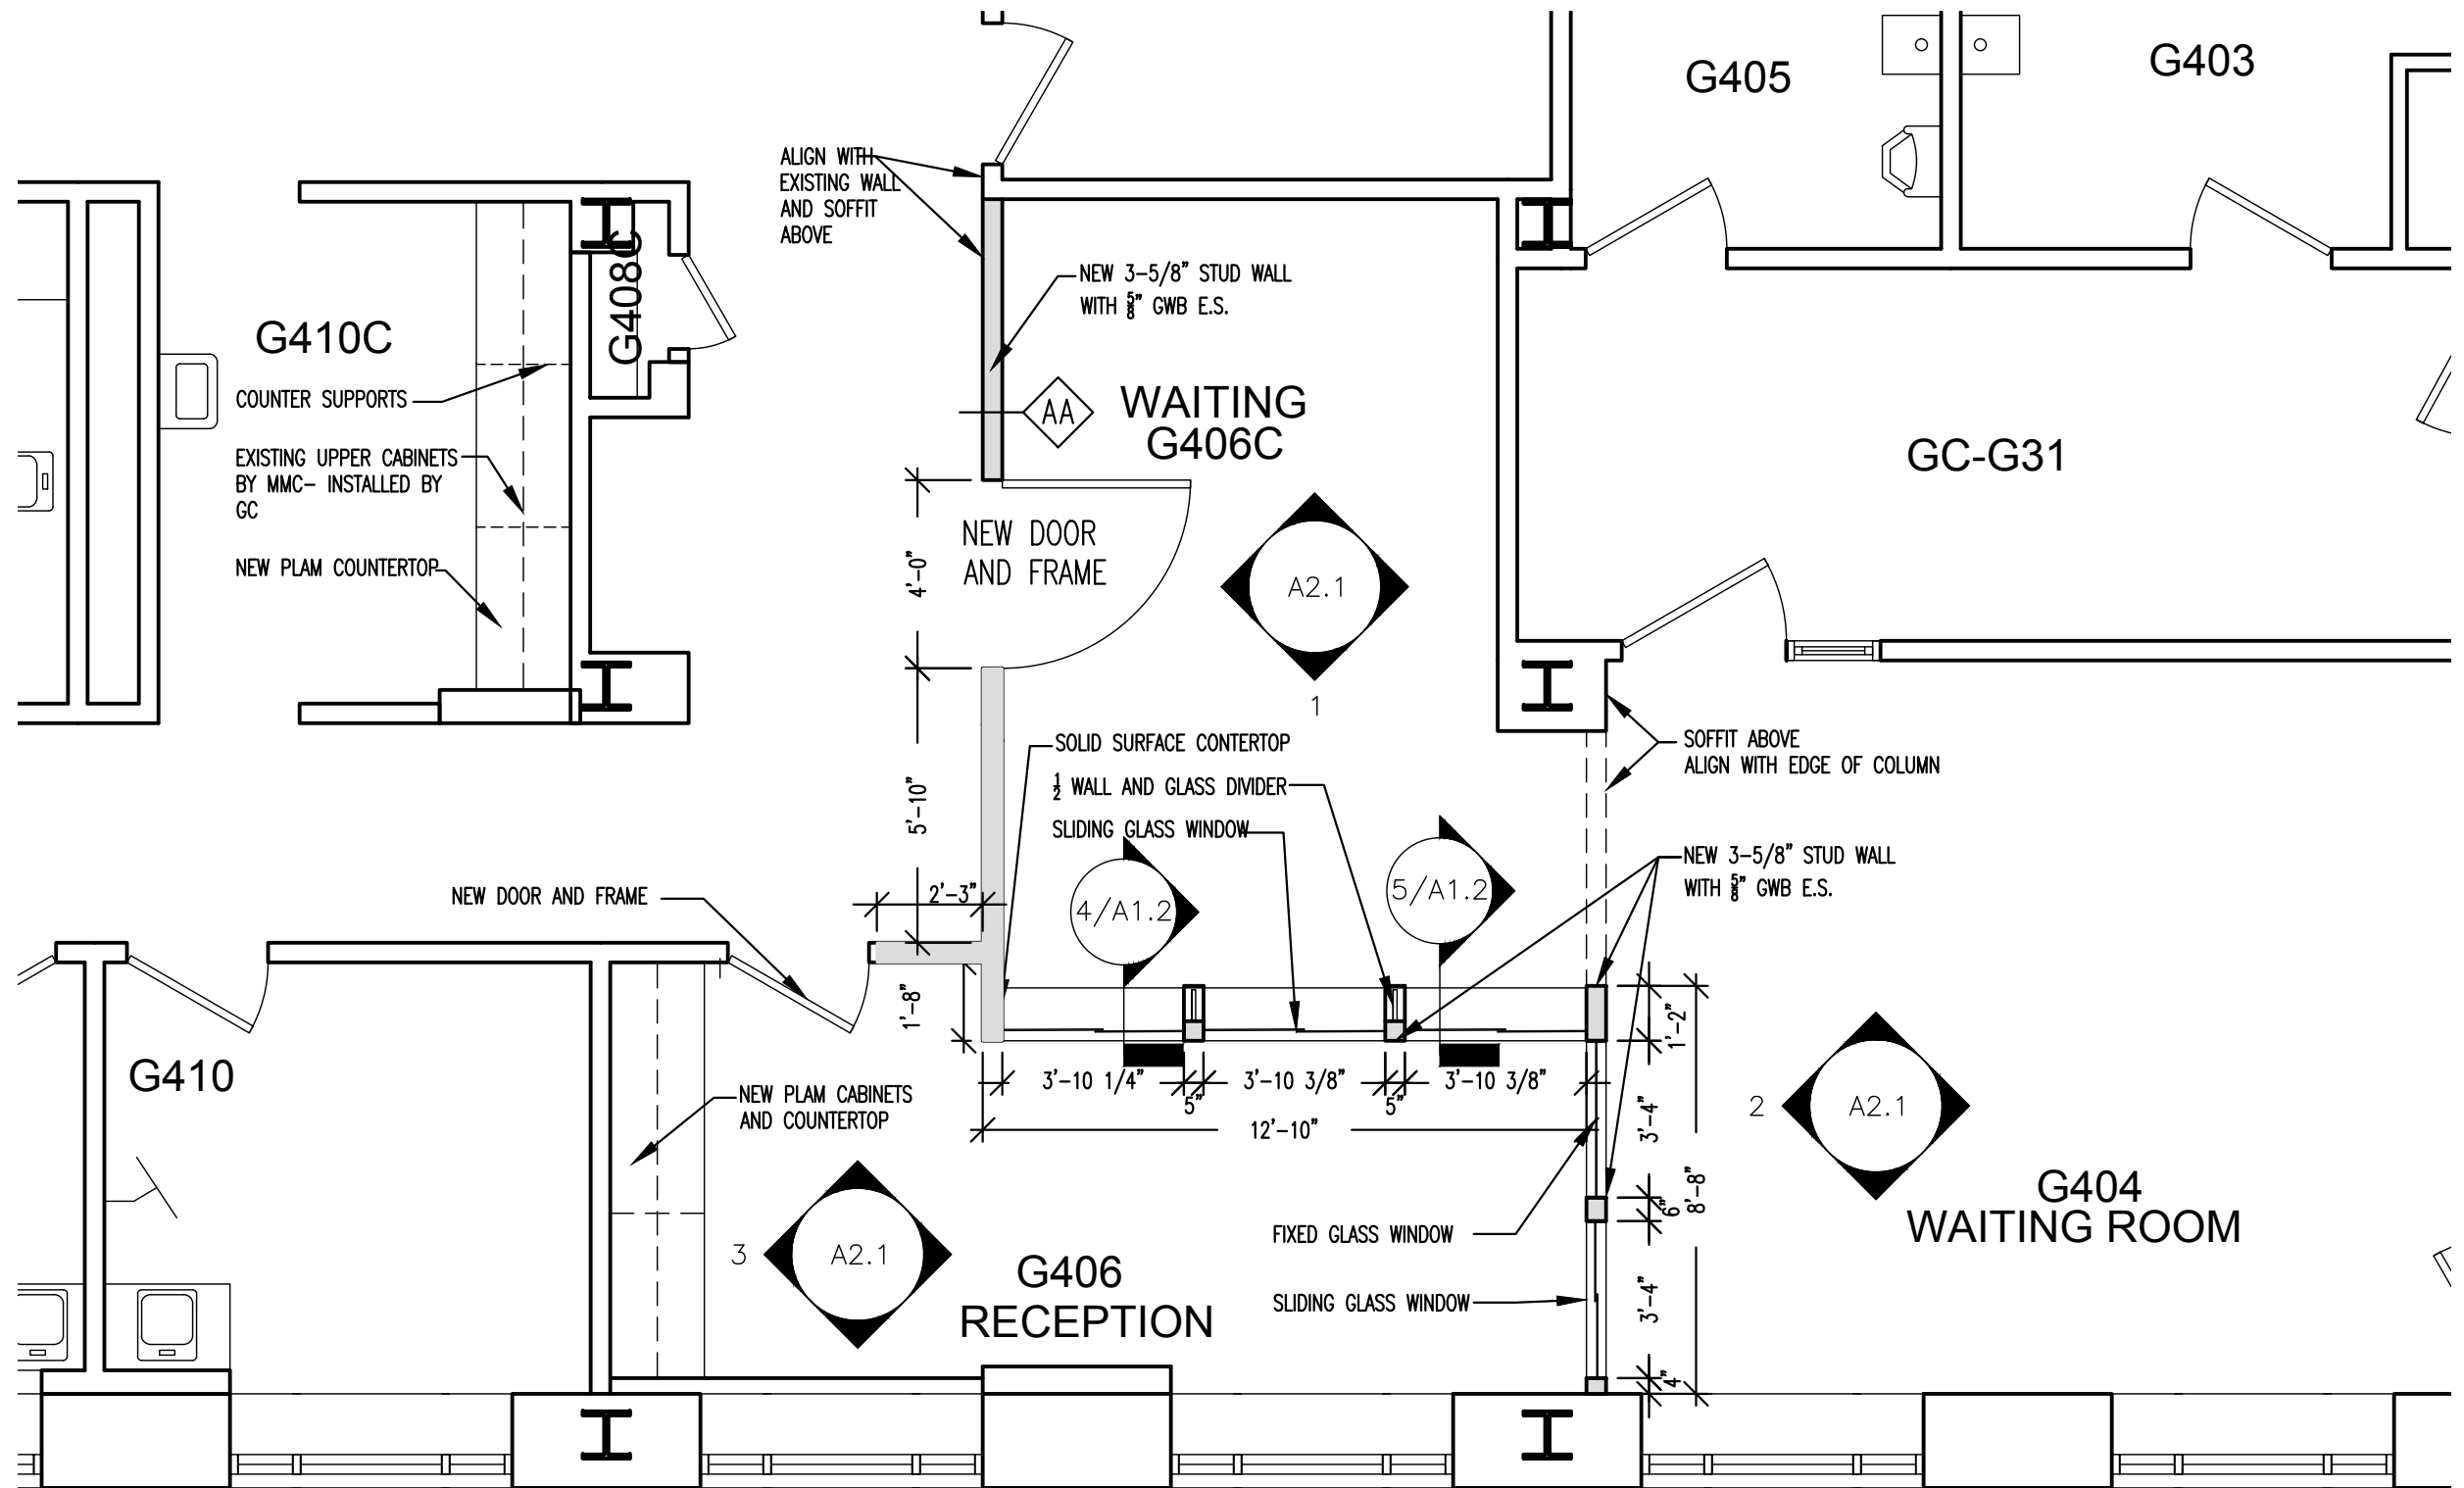

No	Revision	Date

Date	DATE
Project #	PROJECT #
Drawn By	DRAWN BY
Checked By	CHECKED BY