


E - LIGHTING FIXTURE SCHEDULE											
MARK	DESCRIPTION	BASIS OF DESIGN				QTY.	LAMPS TYPE	MOUNTING	VOLTAGE	NOTES	
		MANUFACTURER	CAT. NUMBER	ALTERNATE 1 MANUFACTURER	ALTERNATE 2 MANUFACTURER						
E1	EXISTING COVE TO REMAIN									FIXTURES WITH NEW PSYCHIATRIC ROOMS SHALL BE FITTED WITH 1/2" LEXAN COVER AND FRAME TO BE PROVIDED BY THE ARCHITECT	
E2	EXISTING COVE TO REMAIN									FIXTURES WITH NEW PSYCHIATRIC ROOMS SHALL BE FITTED WITH 1/2" LEXAN COVER AND FRAME TO BE PROVIDED BY THE ARCHITECT	
FD1	NEW LED PSYCHIATRIC DOWNLIGHT TO MATCH THE EXISTING	NEWSTAR	DLM6-A-L4-3D-E-A-1-UNV-(DRIVER)-ah	KIRLIN	KENALL	-	25W LED	RECESSED	UNV	PROVIDE WITH ALLEN HEAD SCREWS TO MATCH TYPE FR1 FIXTURES	
FR1	NEW PSYCHIATRIC 1X4 TO MATCH THE EXISTING	NEWSTAR	57M14-B-A-(LAMPS)-(BALLASTS)-4-A-UNV-PR-AH-WL-PF	FAISAFE	KENALL	2	FO3277/835/ECO	RECESSED	UNV		
XL1	EXISTING WALL MOUNTED FIXTURE TO BE REMOVED										
XL2	NEW LOCATION OF RELOCATED PSYCHIATRIC 1X4										
XL3	NEW LOCATION OF RELOCATED WALL MOUNTED										
XL4	NEW LOCATION OF RELOCATED PSYCHIATRIC DOWNLIGHT										
XL5	NEW LOCATION OF RELOCATED DOWNLIGHT										
XR1	PSYCHIATRIC 1X4 TO BE RELOCATED										
XR2	1X4 TO BE RELOCATED										
XR3	WALL MOUNTED FIXTURE TO BE RELOCATED										
XR4	PSYCHIATRIC DOWNLIGHT TO BE RELOCATED										
XR5	DOWNLIGHT TO BE RELOCATED										

Seals

Consultant

DD Approval Signature _____ Date _____

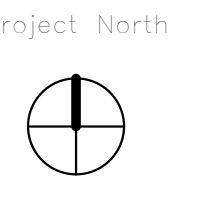

Key Plan N.T.S.

Issued For Construction _____
Revision _____ Date _____ No _____

Portland, Maine

Psych Room Renovation

MorrisSwitzer Project Number 201451
Date 1/27/2017
Scale 12" = 1'-0"
Sheet Title and Number

ELECTRICAL DETAILS AND SCHEDULES

E4.0