


Seals

Consultant

DD Approval Signature	Date

Project North

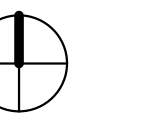

Key Plan N.T.S.

Issued For Construction	Date	No

Revision Date No

Portland, Maine

Psych Room Renovation


MorrisSwitzer Project Number 201451
Date 1/27/2017
Scale As indicated
Sheet Title and Number

MECHANICAL DEMOLITION PLAN

M1.0


MECHANICAL DEMOLITION NOTES

- 1 EXISTING CEILING AIR TERMINAL TO REMAIN.
- 2 REMOVE EXISTING CEILING AIR TERMINAL AND TURN OVER TO OWNER.
- 3 REMOVE EXISTING THERMOSTAT. MAINTAIN CONTROL WIRING CONNECTION LOCATION FOR INSTALLATION OF NEW DEVICE IN NEW WORK PHASE. VERIFY LOCATION IN FIELD.
- 4 PRIOR TO COMMENCEMENT OF WORK, OBTAIN EXISTING AIRFLOW QUANTITIES AT THE TERMINALS INDICATED. INTENT IS TO MAINTAIN EXISTING-TO-REMAIN SYSTEM PERFORMANCE AT PROJECT COMPLETION.

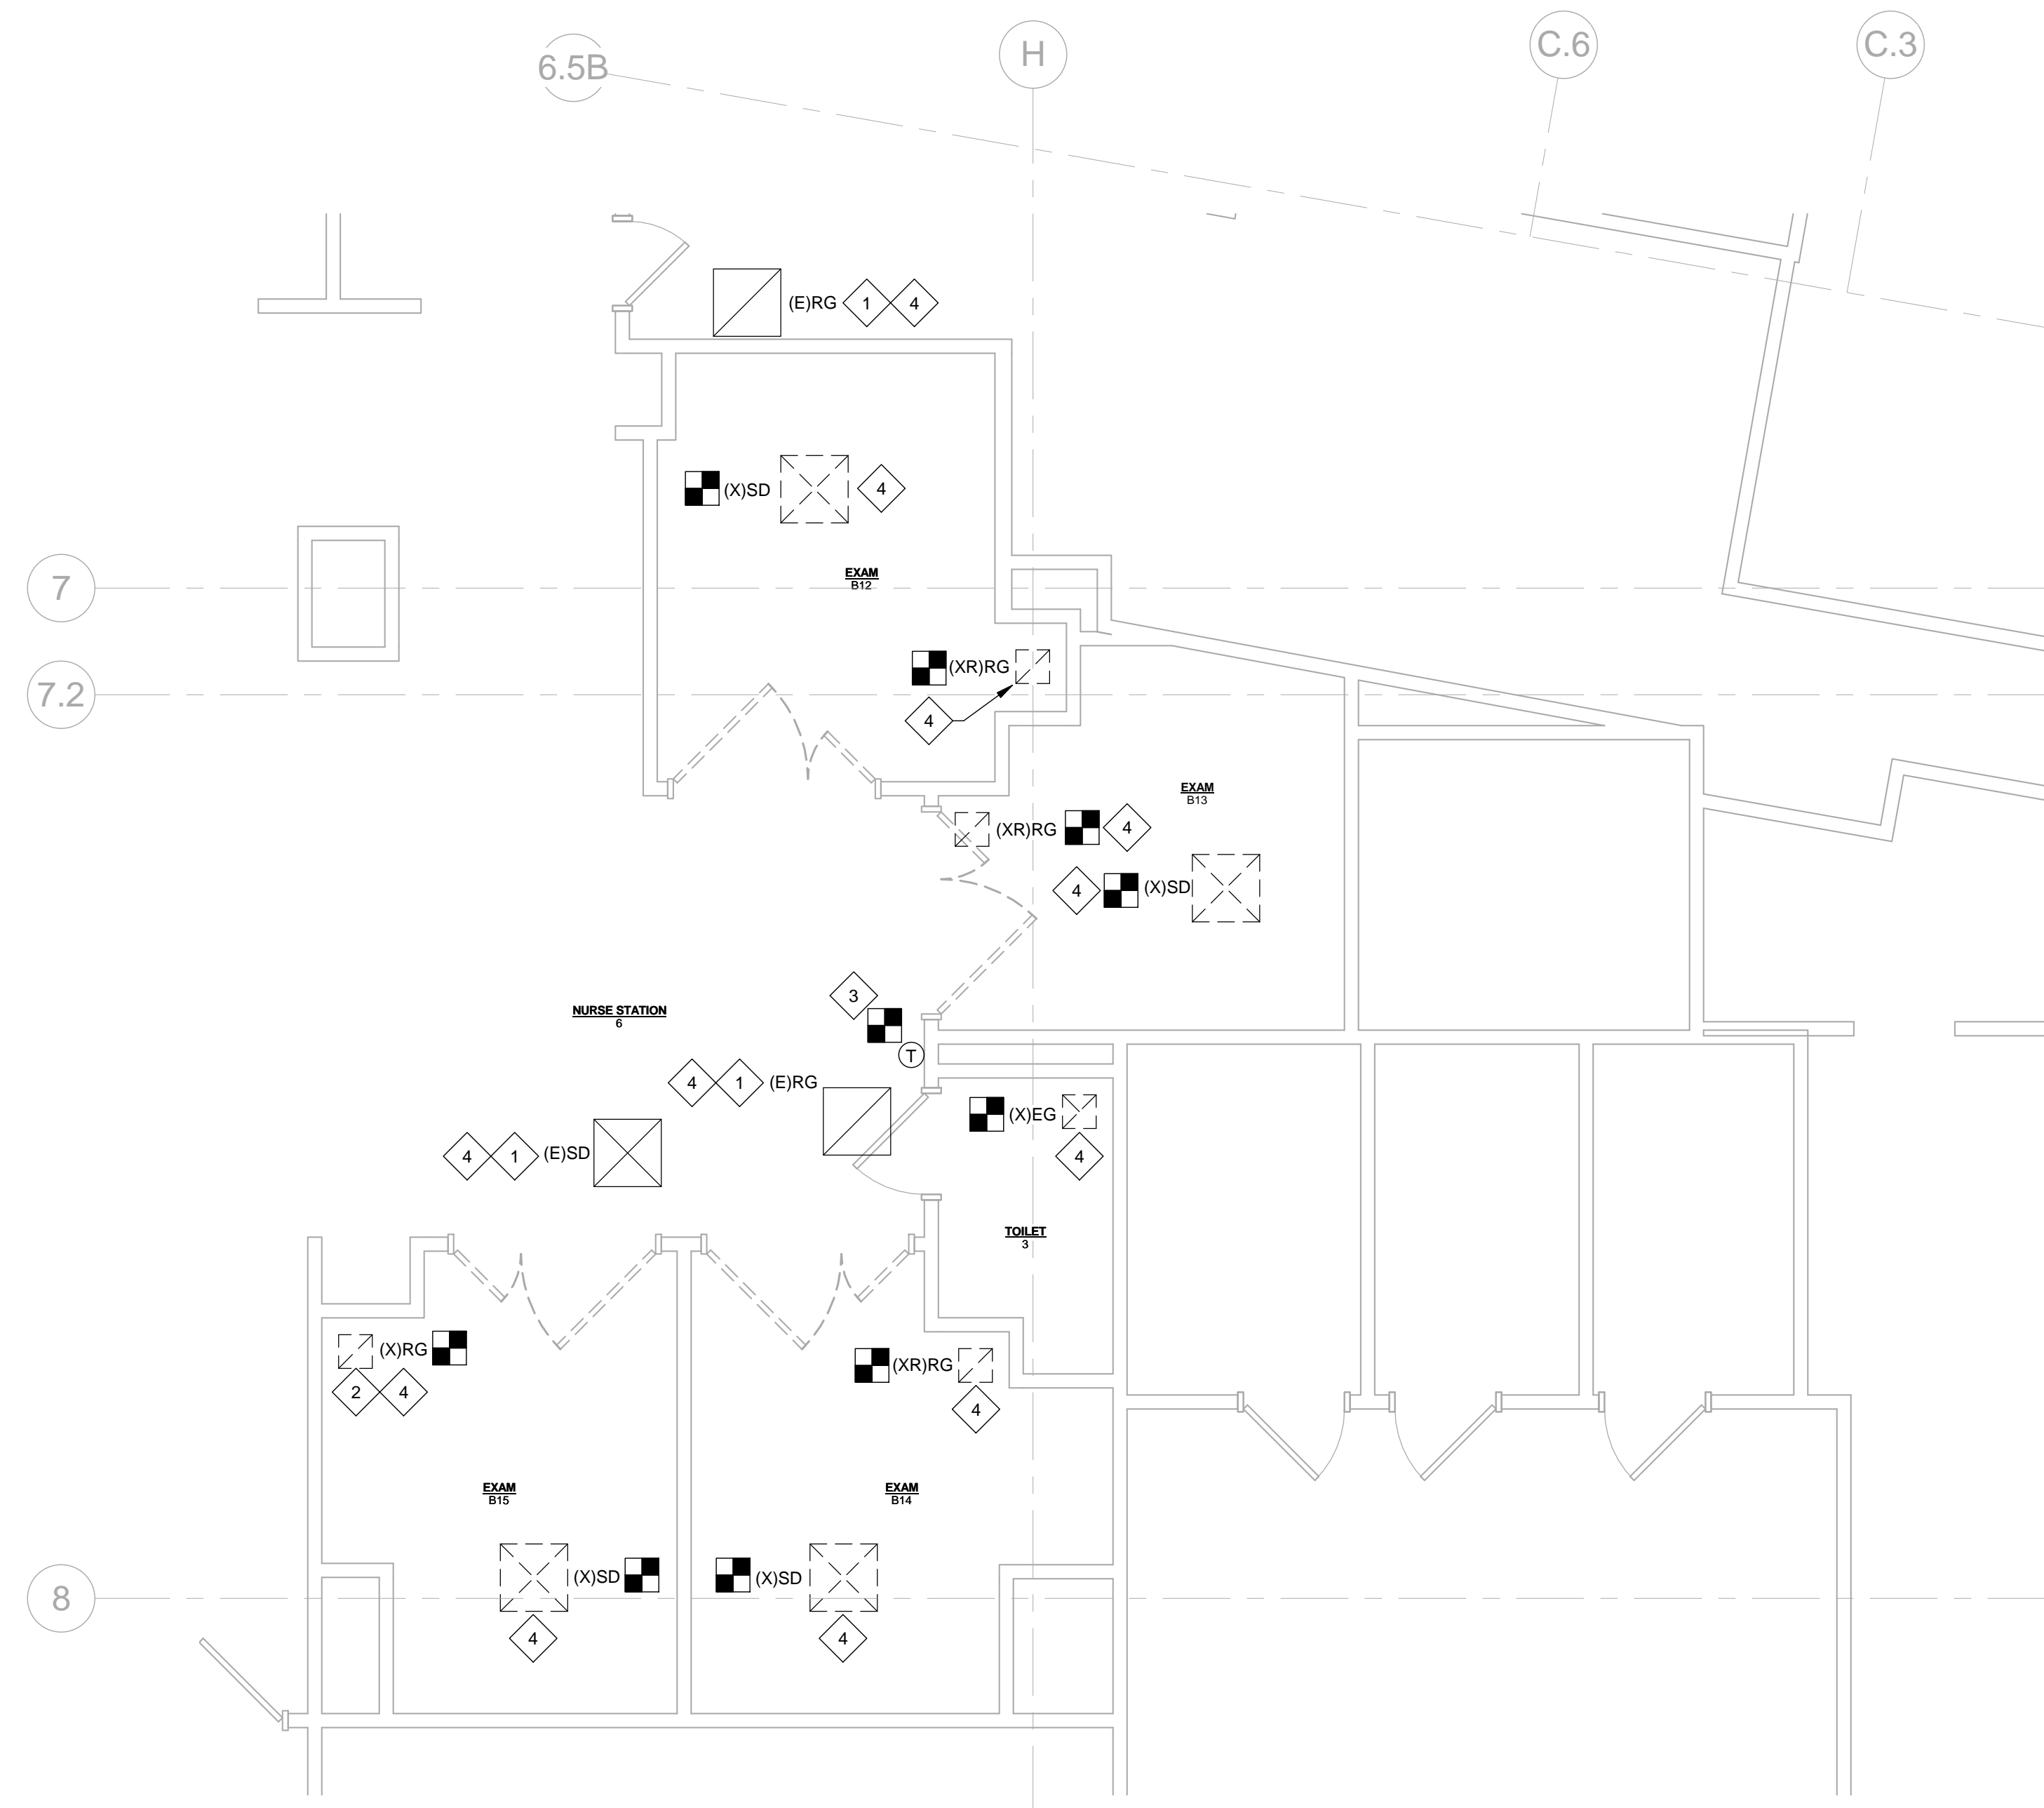

.1. MECHANICAL DEMOLITION PLAN
M1.0 1/4" = 1'-0"

GRAPHIC SCALE

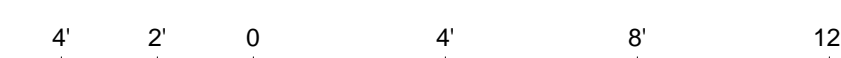

SCALE: 1/4" = 1'-0"