



AIR TERMINAL SCHEDULE								
NOTES:								
1. COORDINATE FINISH AND MOUNTING STYLE WITH ARCHITECTURAL DOCUMENTS.								
2. REFER TO PLANS FOR NECK SIZES AND DISCHARGE PATTERNS.								
3. PROVIDE WITH ANGLE FRAME MOUNTS PER MANUFACTURER'S RECOMMENDATIONS.								
4. REFER TO PROJECT SPECIFICATIONS FOR ALL ADDITIONAL REQUIRED OPTIONS AND ACCESSORIES.								
TAG	TYPE	MOUNTING	FACE TYPE	MATERIAL	FINISH	REMARKS	BASIS OF DESIGN	
							MFR	MODEL
SD-A	SECURITY GRILLE	CEILING	5/32" PERFORATED	STEEL	NOTE 1	NOTES 2-4	ANEMOSTAT	RRMX
RG-A	SECURITY GRILLE	CEILING	5/32" PERFORATED	STEEL	NOTE 1	NOTES 2-4	ANEMOSTAT	RRMX
EG-A	SECURITY GRILLE	CEILING	5/32" PERFORATED	STEEL	NOTE 1	NOTES 2-4	ANEMOSTAT	RRMX

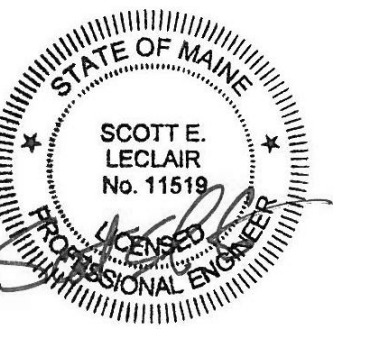

Seals	
Consultant	
DD Approval Signature	Date

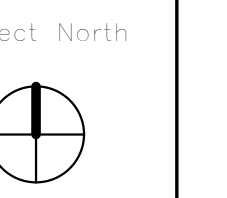

Key Plan N.T.S.

Issued For Construction	
Revision	Date No

Portland, Maine

Psych Room Renovation

MorrisSwitzer Project Number 201451
Date 1/27/2017
Scale 12" = 1'-0"
Sheet Title and Number

MECHANICAL SCHEDULES AND DETAILS

M3.0