


6 SECTION AT SOILED UTILITY
1 1/2" = 1'-0"

5 SECTION AT KITCHENETTE
1 1/2" = 1'-0"

4 SECTION AT KITCHENETTE
1 1/2" = 1'-0"

3 SOILED UTILITY
3/8" = 1'-0"

2 KITCHENETTE
3/8" = 1'-0"

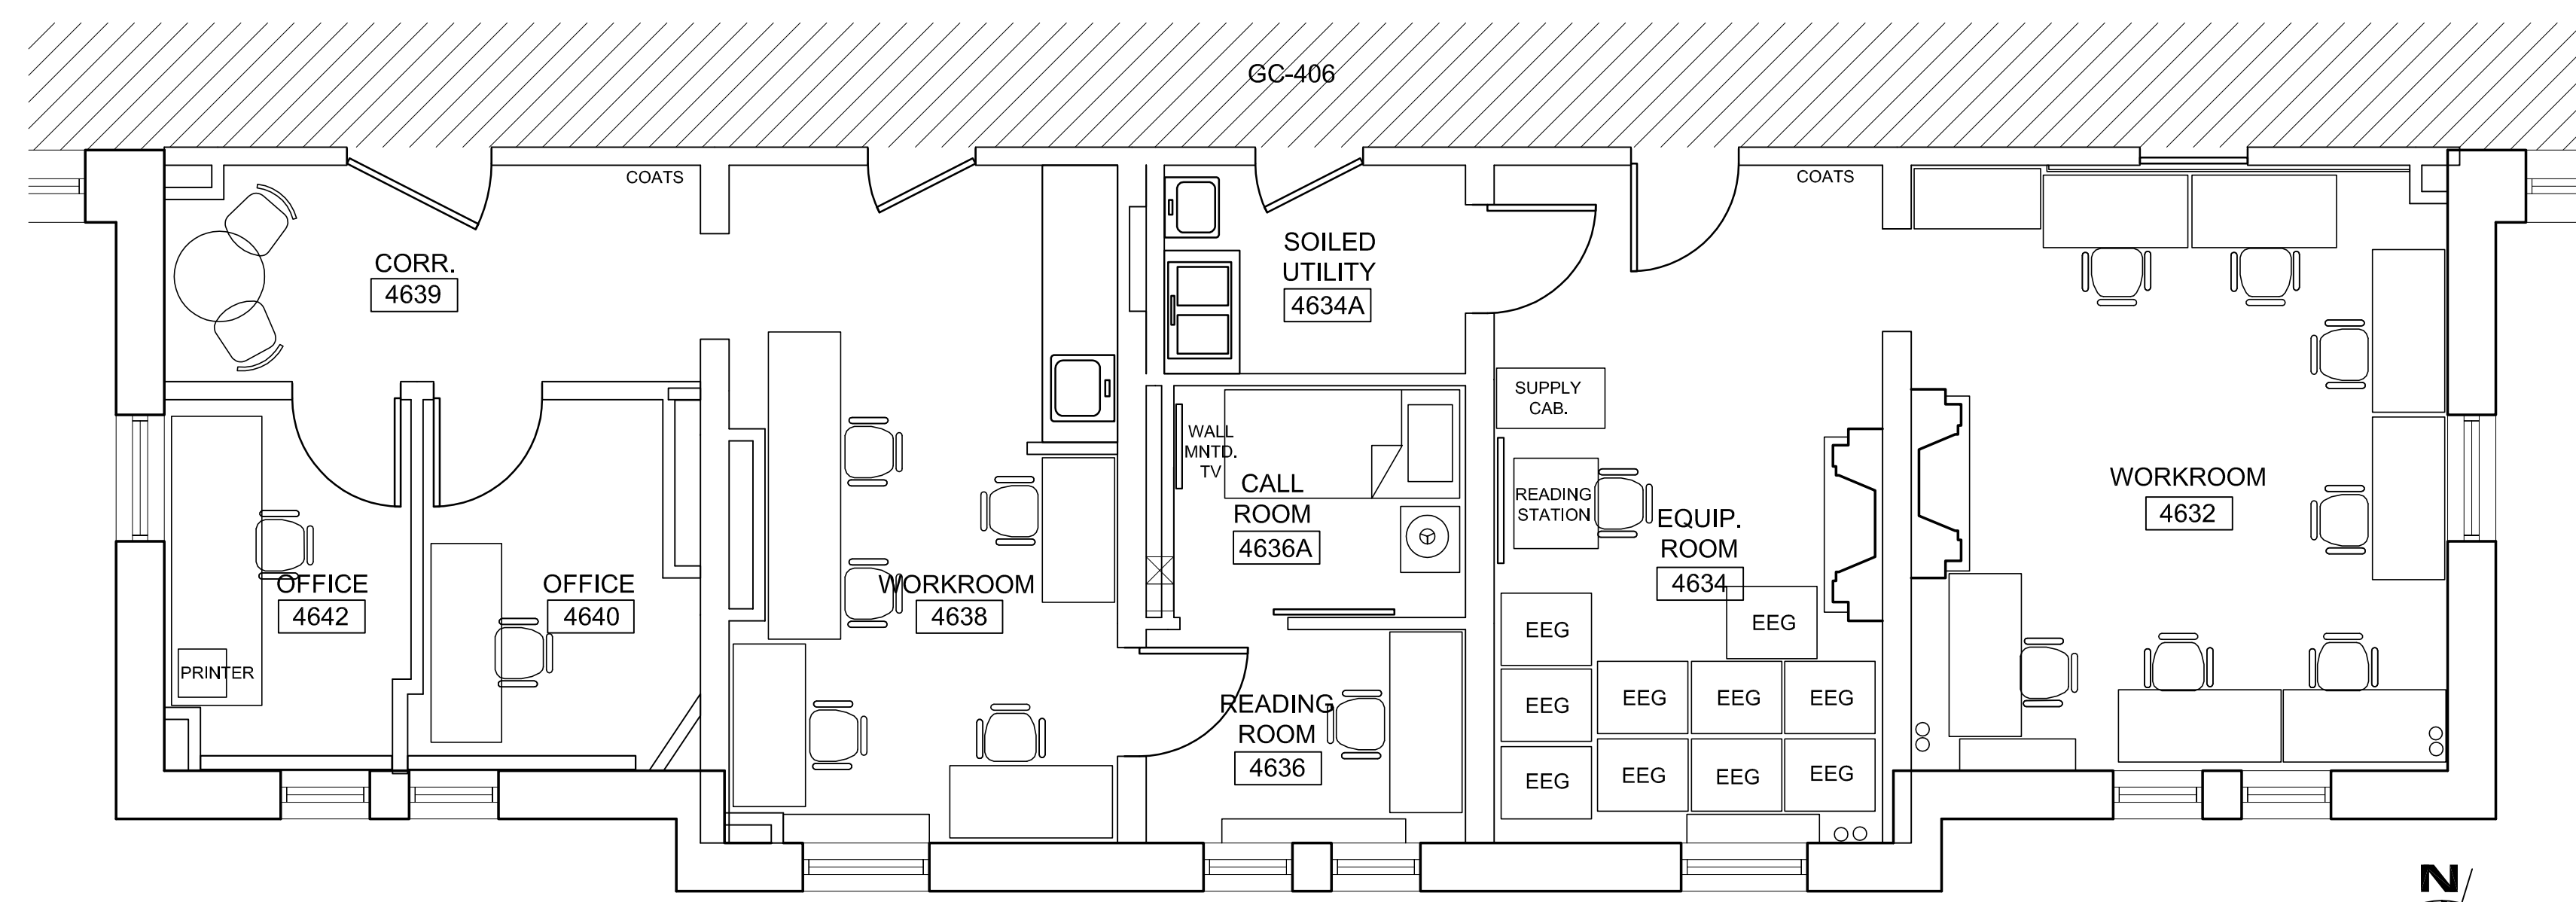

1 FURNITURE & EQUIPMENT PLAN (For Reference Only)
1/4" = 1'-0"