



PLAM CABINETS

UNDER CABINET LIGHTS

CORIAN COUNTER

UNDER COUNTER REFRIGERATOR BY OWNER

PLAM CABINETS

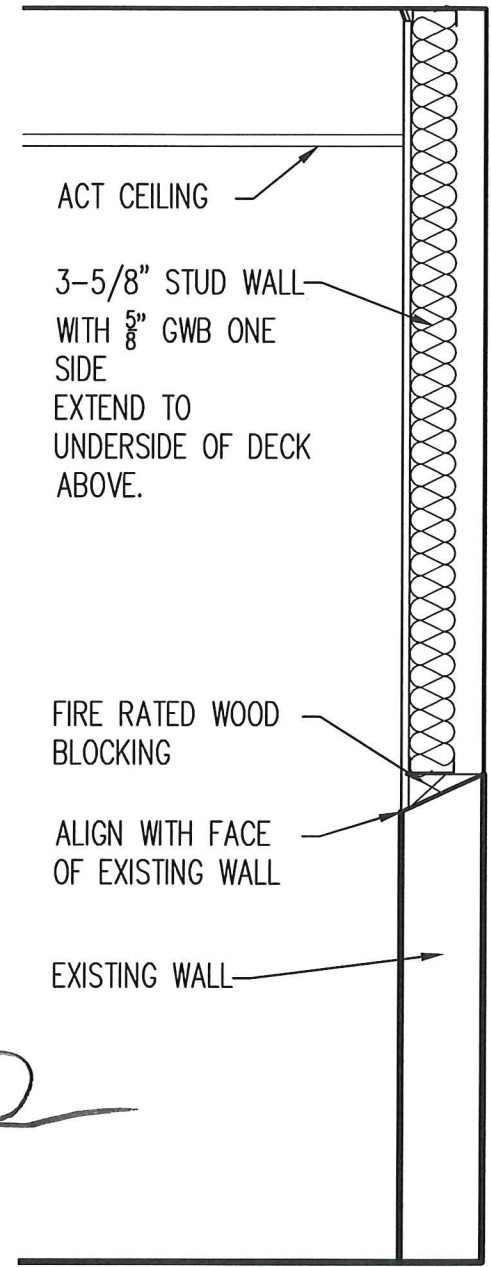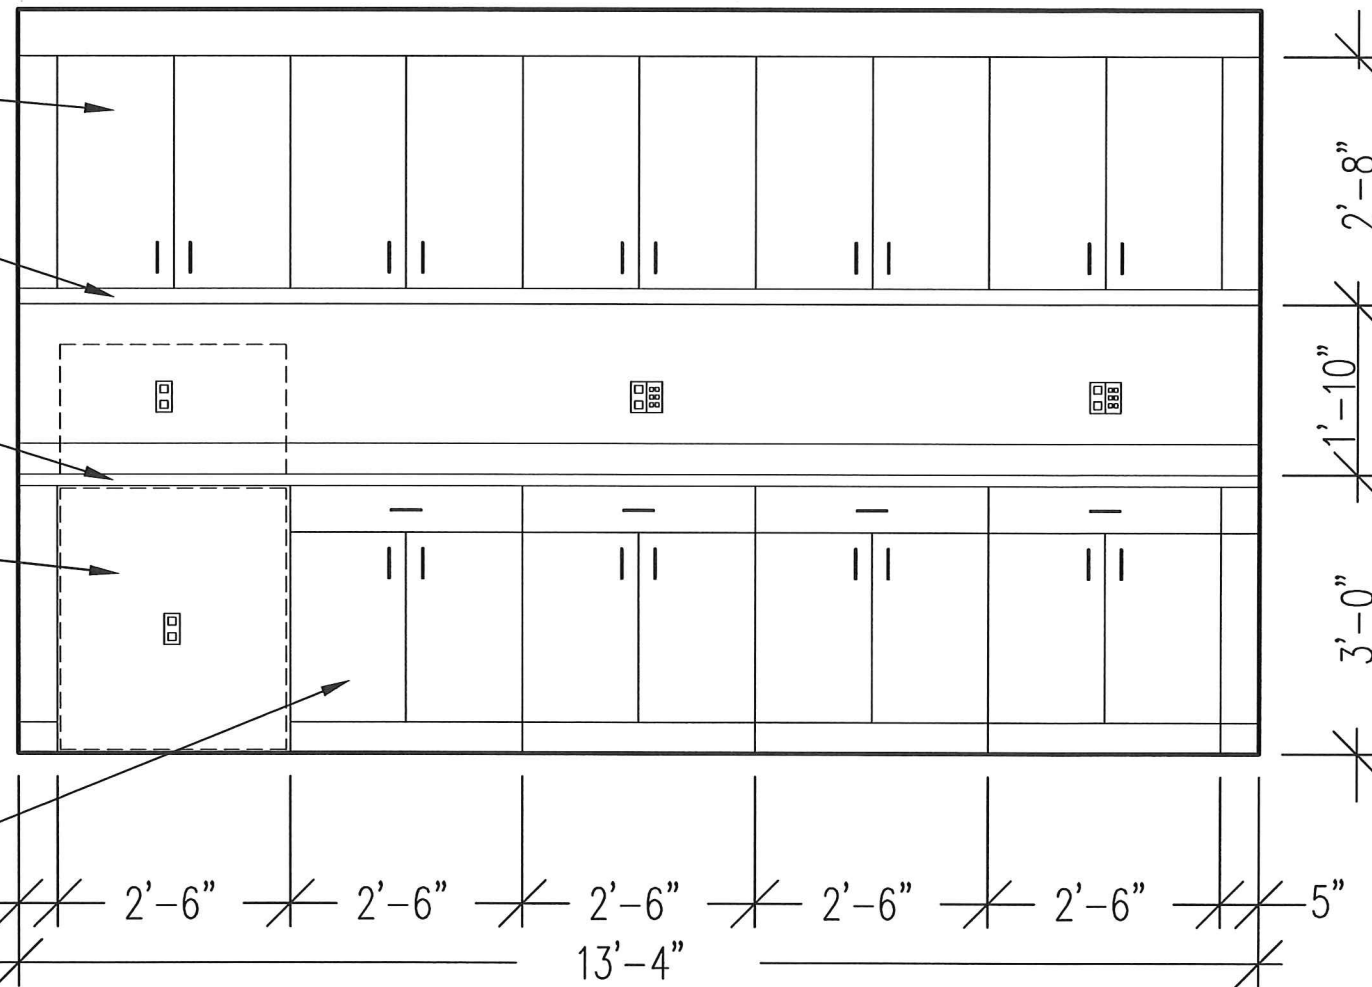

1 **PRINTER AREA ELEVATION**  
 A1.1/A1.3 0 4'-0" SCALE: 1/4" = 1'-0"

2 **WALL SECTION**  
 A1.1/A1.3 0 1'-2" SCALE: 3/4" = 1'-0"