


Demo Floor Plan

1/4"=1'-0"

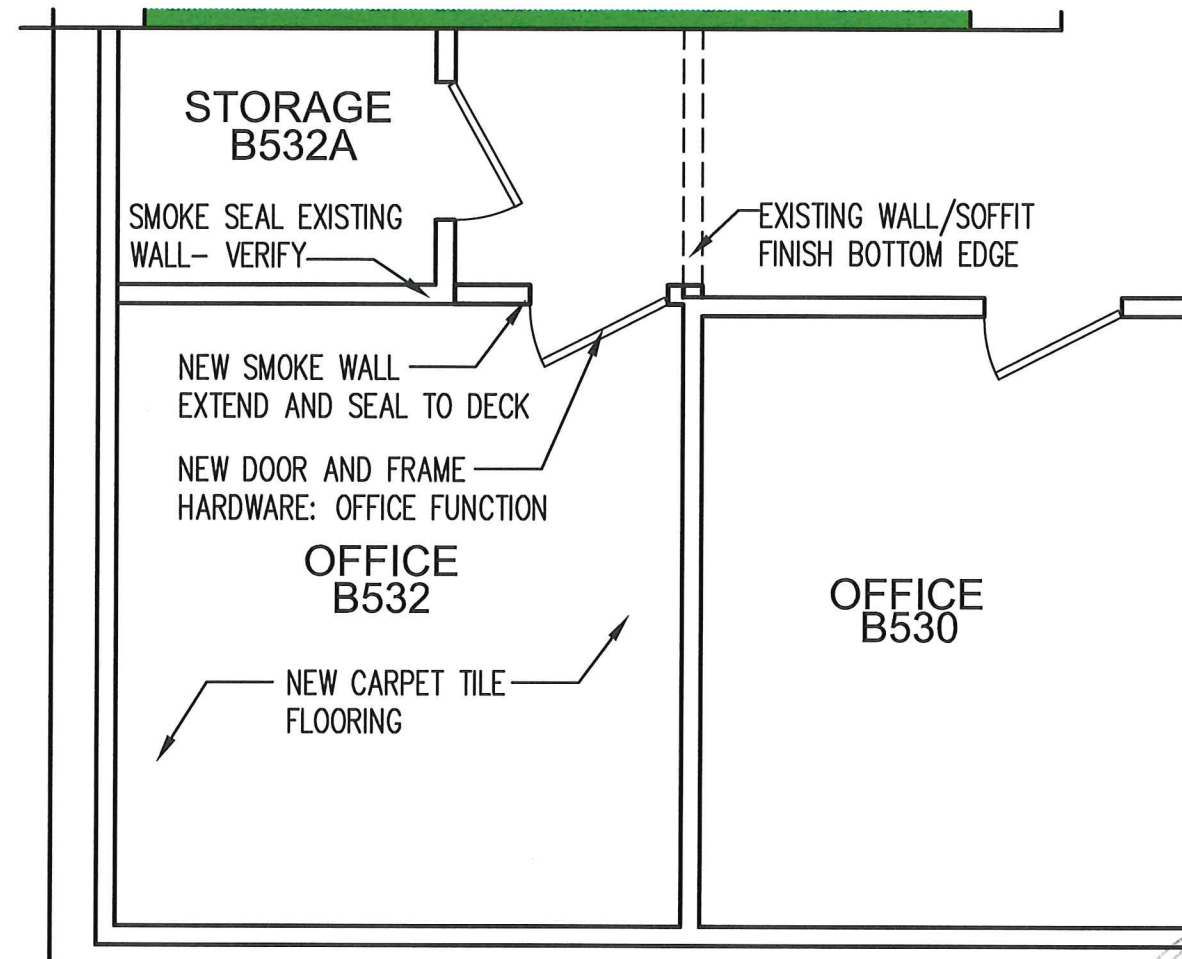

Floor Plan

1/4"=1'-0"

