

REV LEVEL	CHANGE	BY	ECR #	DATE

PLATFORM AND RAMP NOTES:

WOOD SIZES


- 4X4 POSTS
- 2X4 BEAMS
- 2X4 JOISTS

BASIC CONSTRUCTION MATERIALS:

- WOOD POSTS AND BEAMS
- 4'X8' PLYWOOD
- GALVANIZED HARDWARE
- ALL COMPONENTS FIRE RESISTANT
- SIMPLE PIPE RAILINGS ON RAMPS
- NON SLIP PAINT UNDERFOOT
- RAILING PAINTED

ANTEROOM NOTES:

- FIRE ALARM, PROVIDED BY OTHERS
- FIRE RETARDANT MATERIAL

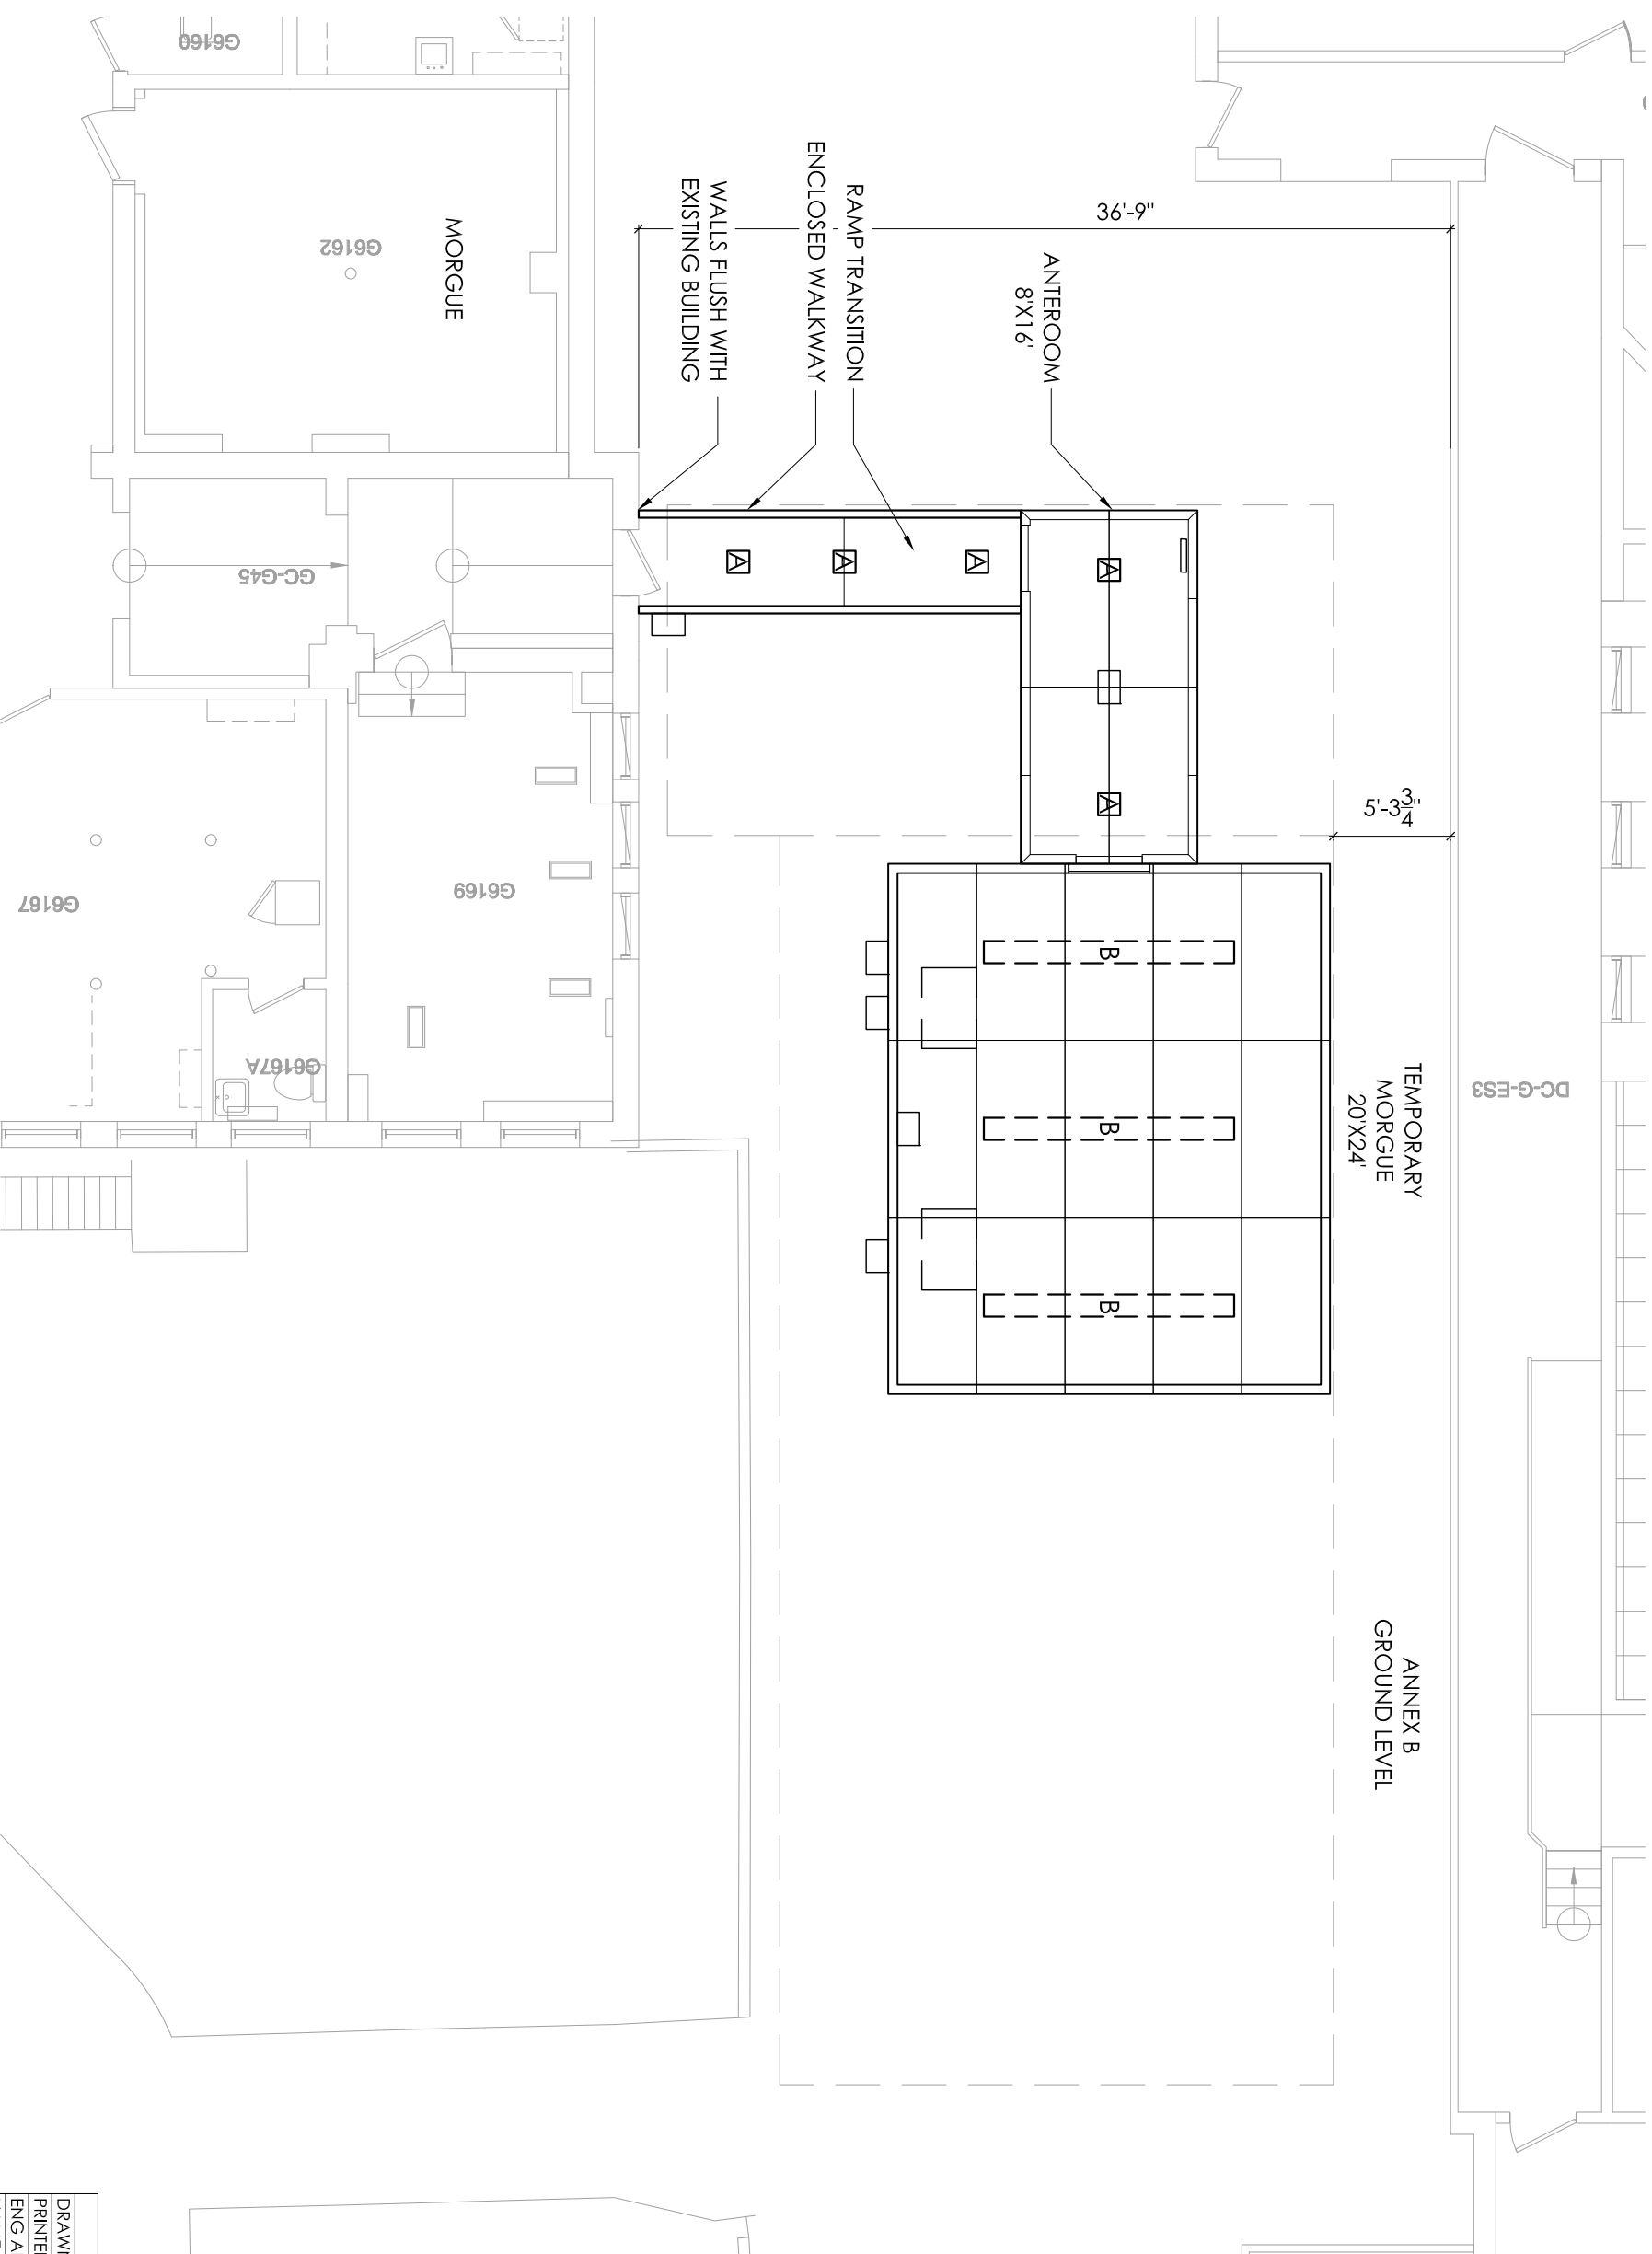

NAME	DATE
S. FAGAN	1/10/07
PRINTED	
ENG APPR	
NAME	

UNLESS OTHERWISE SPECIFIED
DIMENSIONS ARE IN INCHES
ANGLES ± .5° REF
.XXX = ±0.050

TITLE: 1.4 -	
SIZE FILENAME	REV
170607-Scim_MainHealthn	
WORK ORDER	WEIGHT:
SCALE 1:8	

SCIMEDICO LLC

LIGHTING LOCATIONS