


FLOORING: TANDUS CENTIVA
VENUE WOOD UVP
BLACK WALNUT 3401
SQUARE EDGE,
STANDARD EMBOSS
6"X48"

*ALTERNATE
Strip Bamboo Dark Chocolate 4" x 36" ArborArt
Brand : Armstrong
ITEM # TP050

PAINT:
P-1 MMC STANDARD:
ANTIQUE WHITE
P-2 MMC STANDARD:
LIGHT TAUPE #4

LIGHTING:
LT-1 SCONE: 3FORM ART LIGHT, RTG HALF-ROUND SCONE
Linea Ivory + Noir
LT-2 WALL WASHER
LT-3 DOWN LIGHT

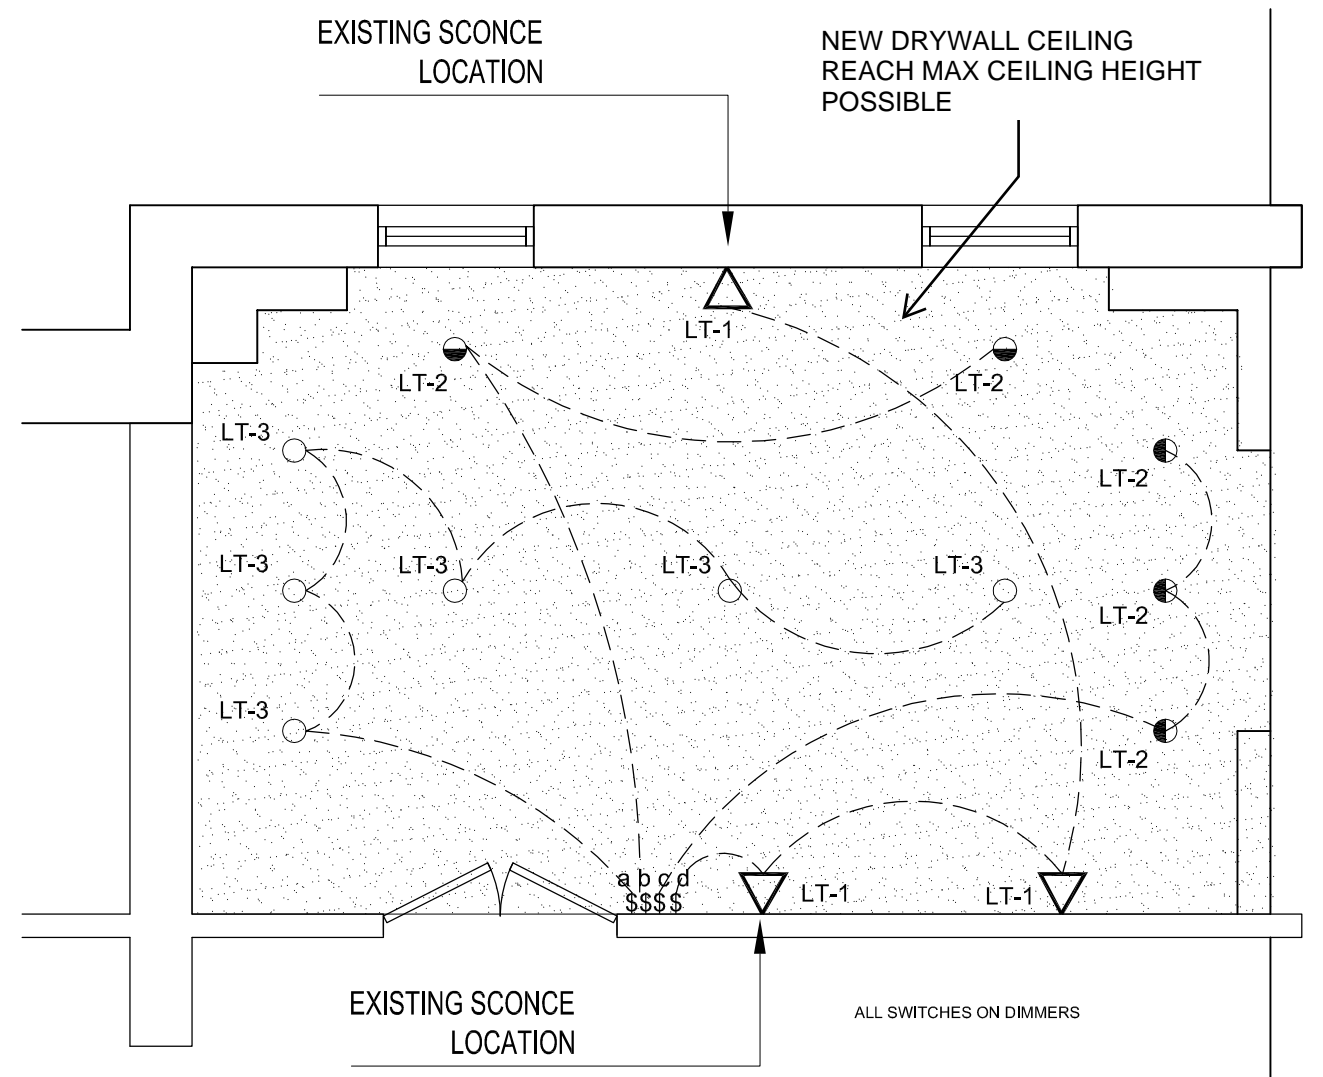

A2