


1 SECTION CUT: BANK OF DRAWERS

2 SECTION CUT: CABINET

3 SECTION CUT: NESTING TABLES

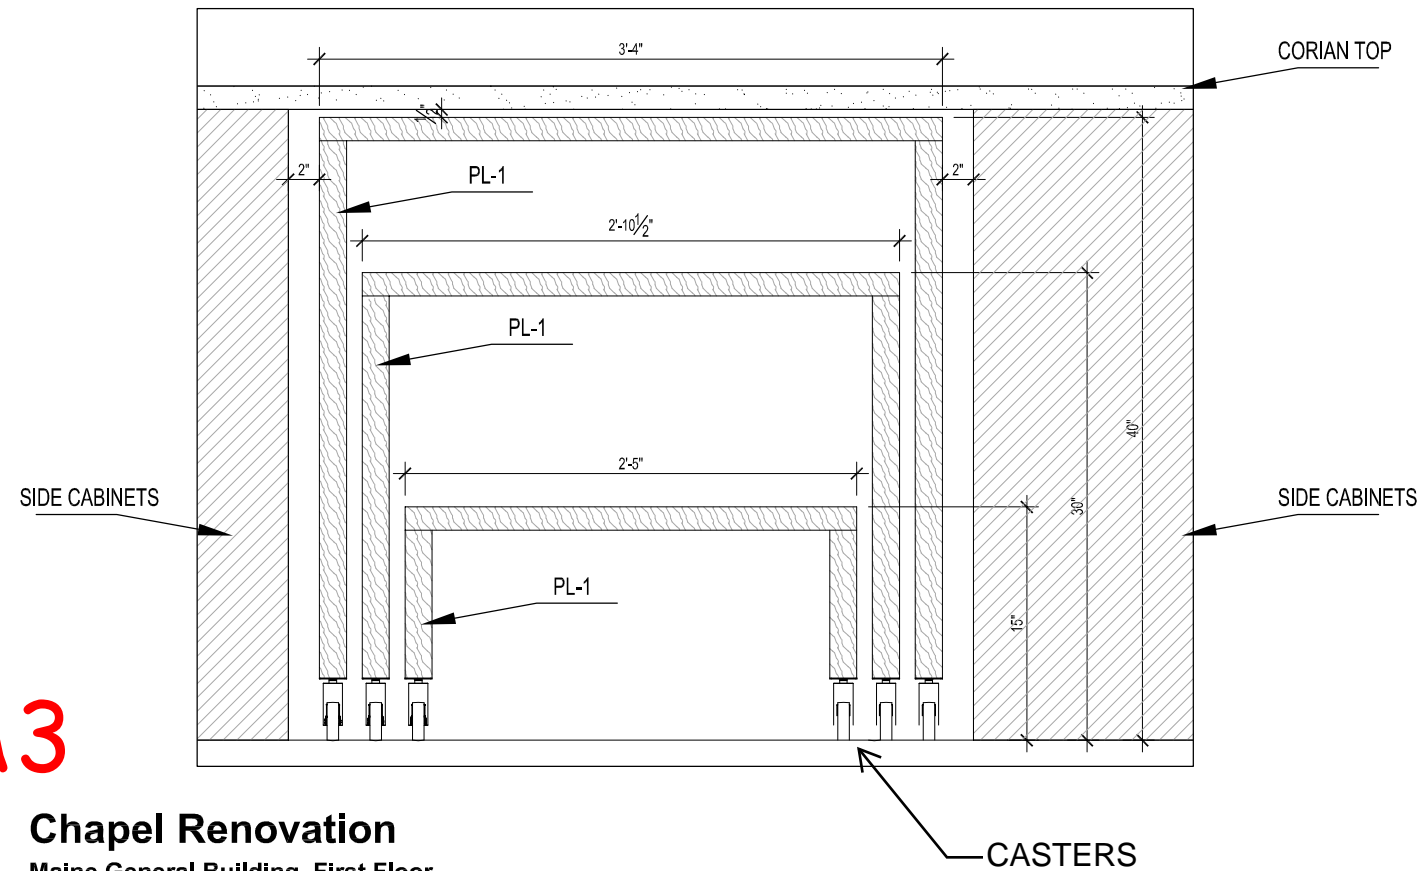

CASEWORK:

PL-1 FORMICA PLASTIC LAMINATE- COLOR TBD

PULLS: HAFELE 109.80.401 Handle, zinc, matt chrome, 107ZN08, M4, center to center 128mm

CASTERS: HAFELE 661.88.201 Caster no hub, chrome with gray wheel, plate mount, steel

COUNTERTOP: CORIAN - COLOR TBD

**A3**

**Chapel Renovation**  
Maine General Building, First Floor  
Bramhall Campus