

**CONSULTANTS**

**CVL / LANDSCAPE ARCHITECT**  
 Sebago Technics  
 75 John Roberts Road, Suite  
 1A, South Portland ME 04106

**STRUCTURAL ENGR. BUILDING ENVELOPE CONSULTANT**  
 Simpson Gumpertz & Heger Inc.  
 41 Sevon Street, Building 1, Suite 500,  
 Waltham MA 02453

**MERFP ENGINEER / CODE**  
 AKF Group LLC  
 99 Bedford Street, 2nd Floor, Boston MA 02111


**CONSTRUCTION MANAGER**  
 Turner Construction  
 2 Seaport Lane, Suite 200, Boston MA 02210

**ELEVATOR CONSULTANT**  
 VDA (Van Dusen & Associates)  
 101 Summer Street, 4th Floor, Boston MA  
 02110


**COAT ESTIMATOR**  
 D. G. Jones International  
 3 Baldwin Green Common, Suite 202, Woburn MA 01801

**PROJECT TITLE**


**East Tower 6 & 7  
 Addition**  
 22 Bramhall Street  
 Portland ME 04102

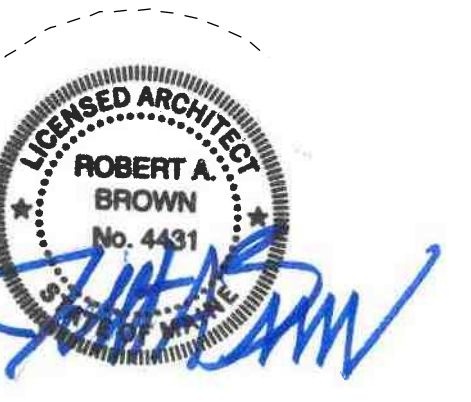

**KEY PLANS**

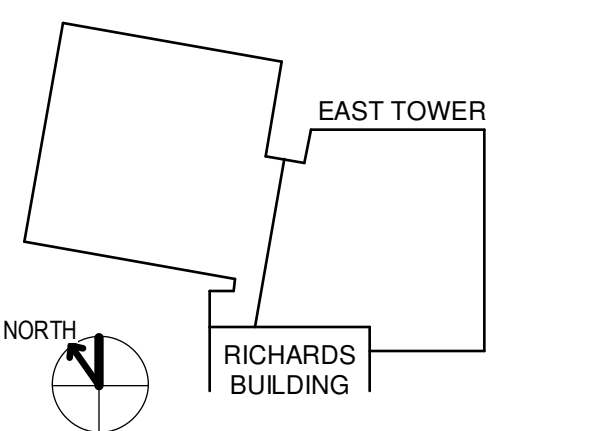

**OVERALL KEY PLAN**

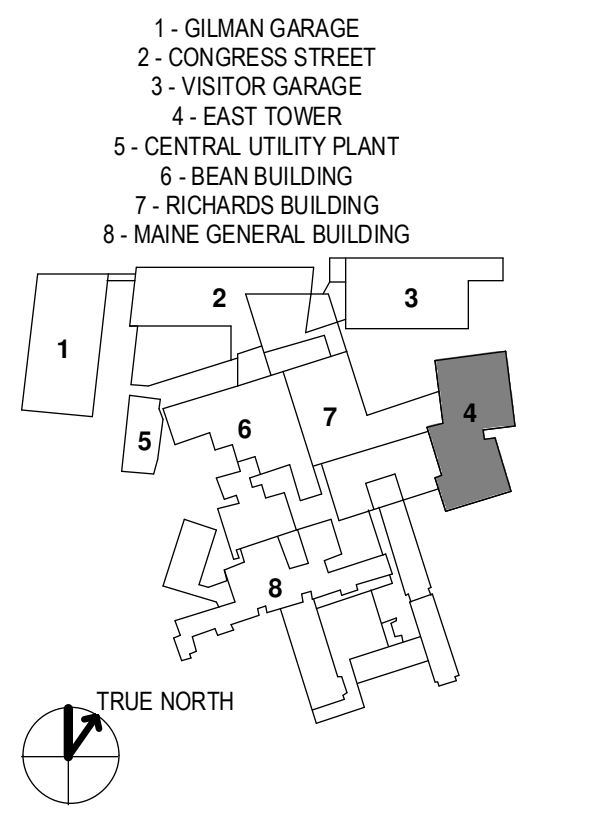

**CONSTRUCTION DOCUMENTS**  
 JANUARY 26, 2018

NO.	ISSUE	DATE

Job Number: 152181.000  
 Drawn: TEAM  
 Checked: JK  
 Approved: JK

**TITLE**  
**TYPICAL MOUNTING HEIGHTS**  
**SHEET NUMBER**

**A00-02**

