



KEY PLANS

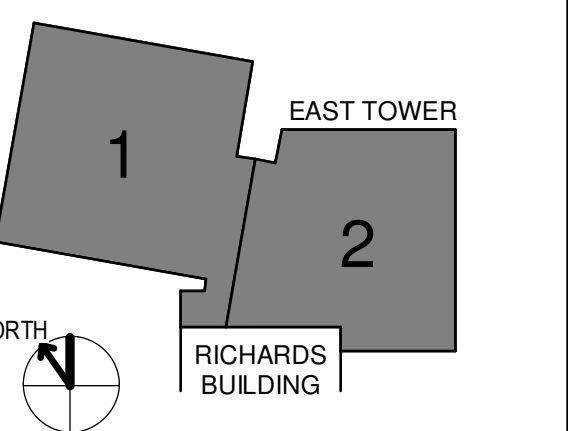

OVERALL KEY PLAN

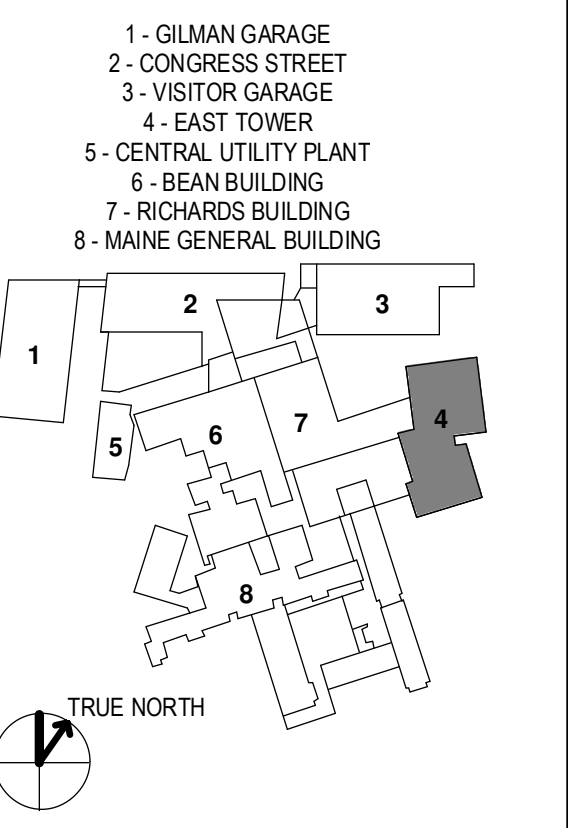

CONSTRUCTION DOCUMENTS
JANUARY 26, 2018


NO	ISSUE	DATE
1	ADDENDUM NO. 1	3/22/18

Job Number 152181.000
Drawn TEAM
Checked JK
Approved JK

TITLE
**SLAB PLAN -
ROOF**

SHEET NUMBER

A09-08

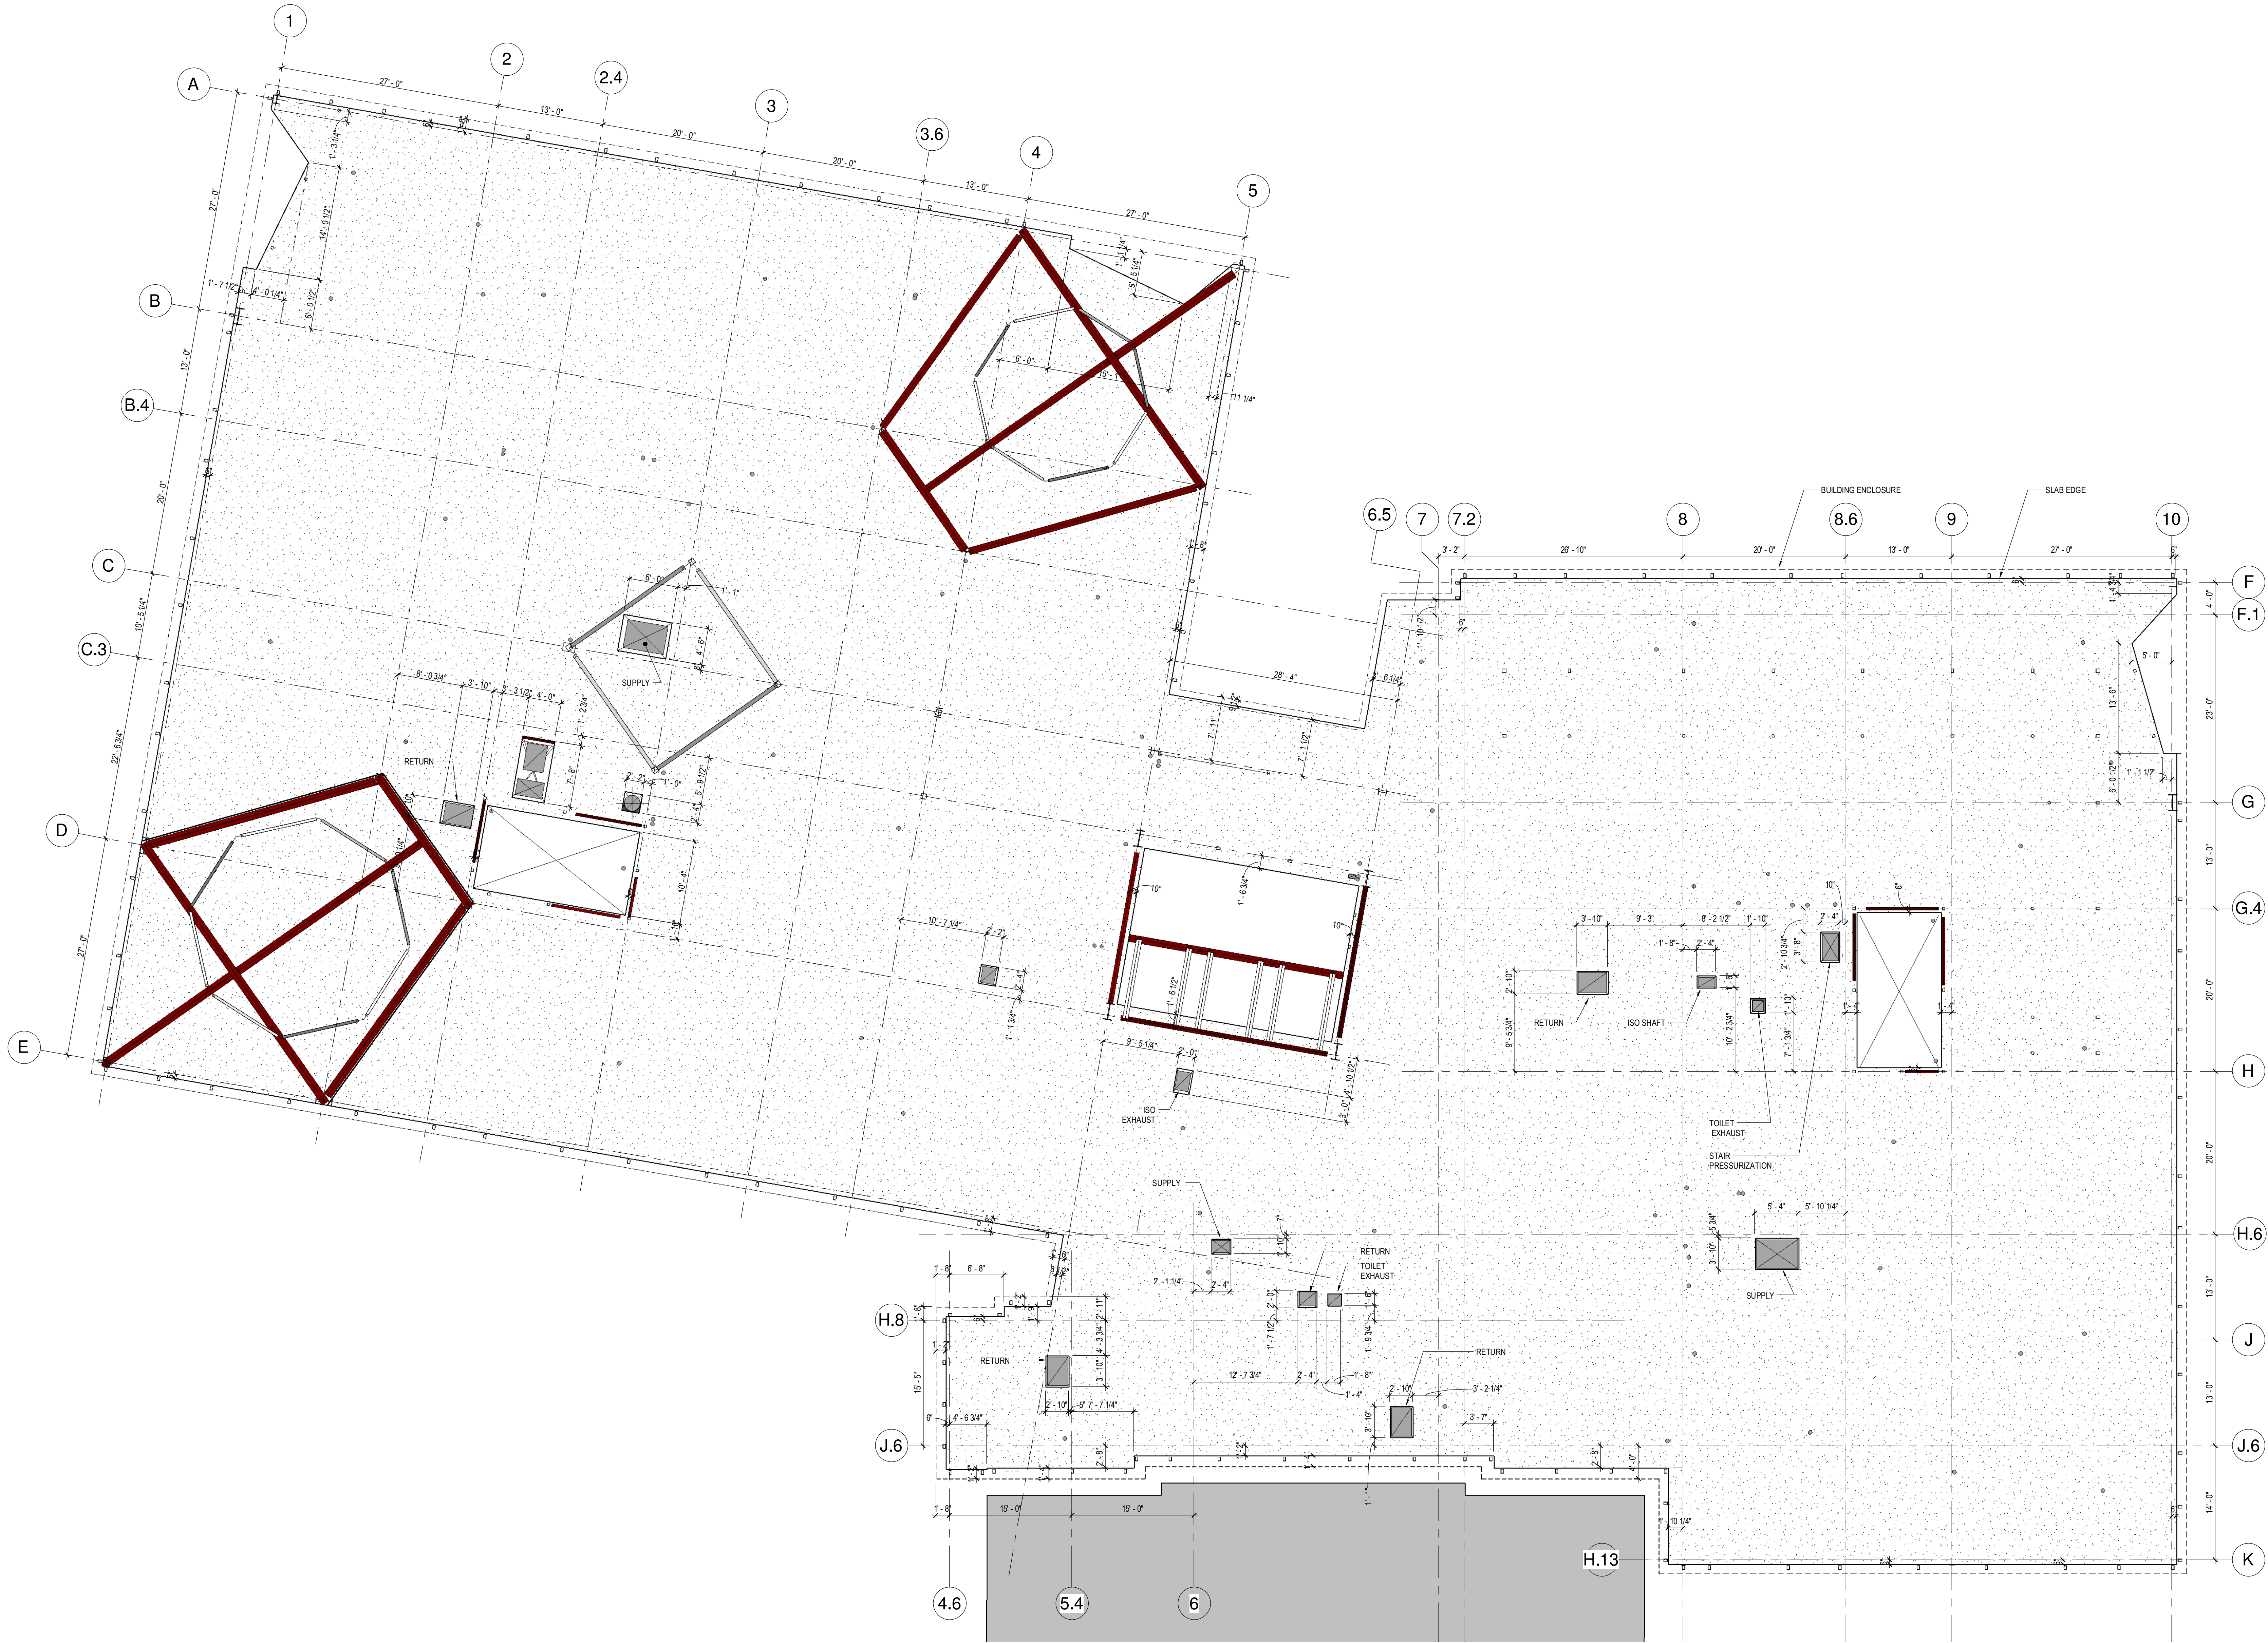

1 ROOF SLAB EDGE PLAN
1/8" = 1'-0"