



- OVERALL KEY PLAN**
- 1 - GILMAN GARAGE
 - 2 - CONGRESS STREET
 - 3 - VISITOR GARAGE
 - 4 - EAST TOWER
 - 5 - CENTRAL UTILITY PLANT
 - 6 - BEAN BUILDING
 - 7 - RICHARDS BUILDING
 - 8 - MAINE GENERAL BUILDING

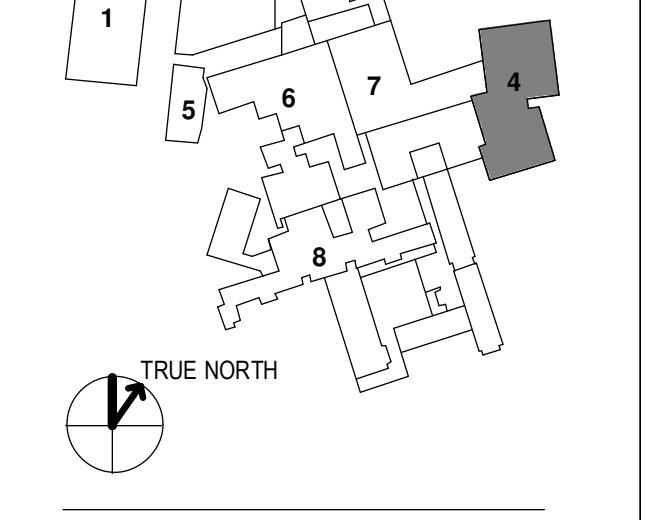

NO	ISSUE	DATE

Job Number 152181.000
Drawn TEAM
Checked JK
Approved JK

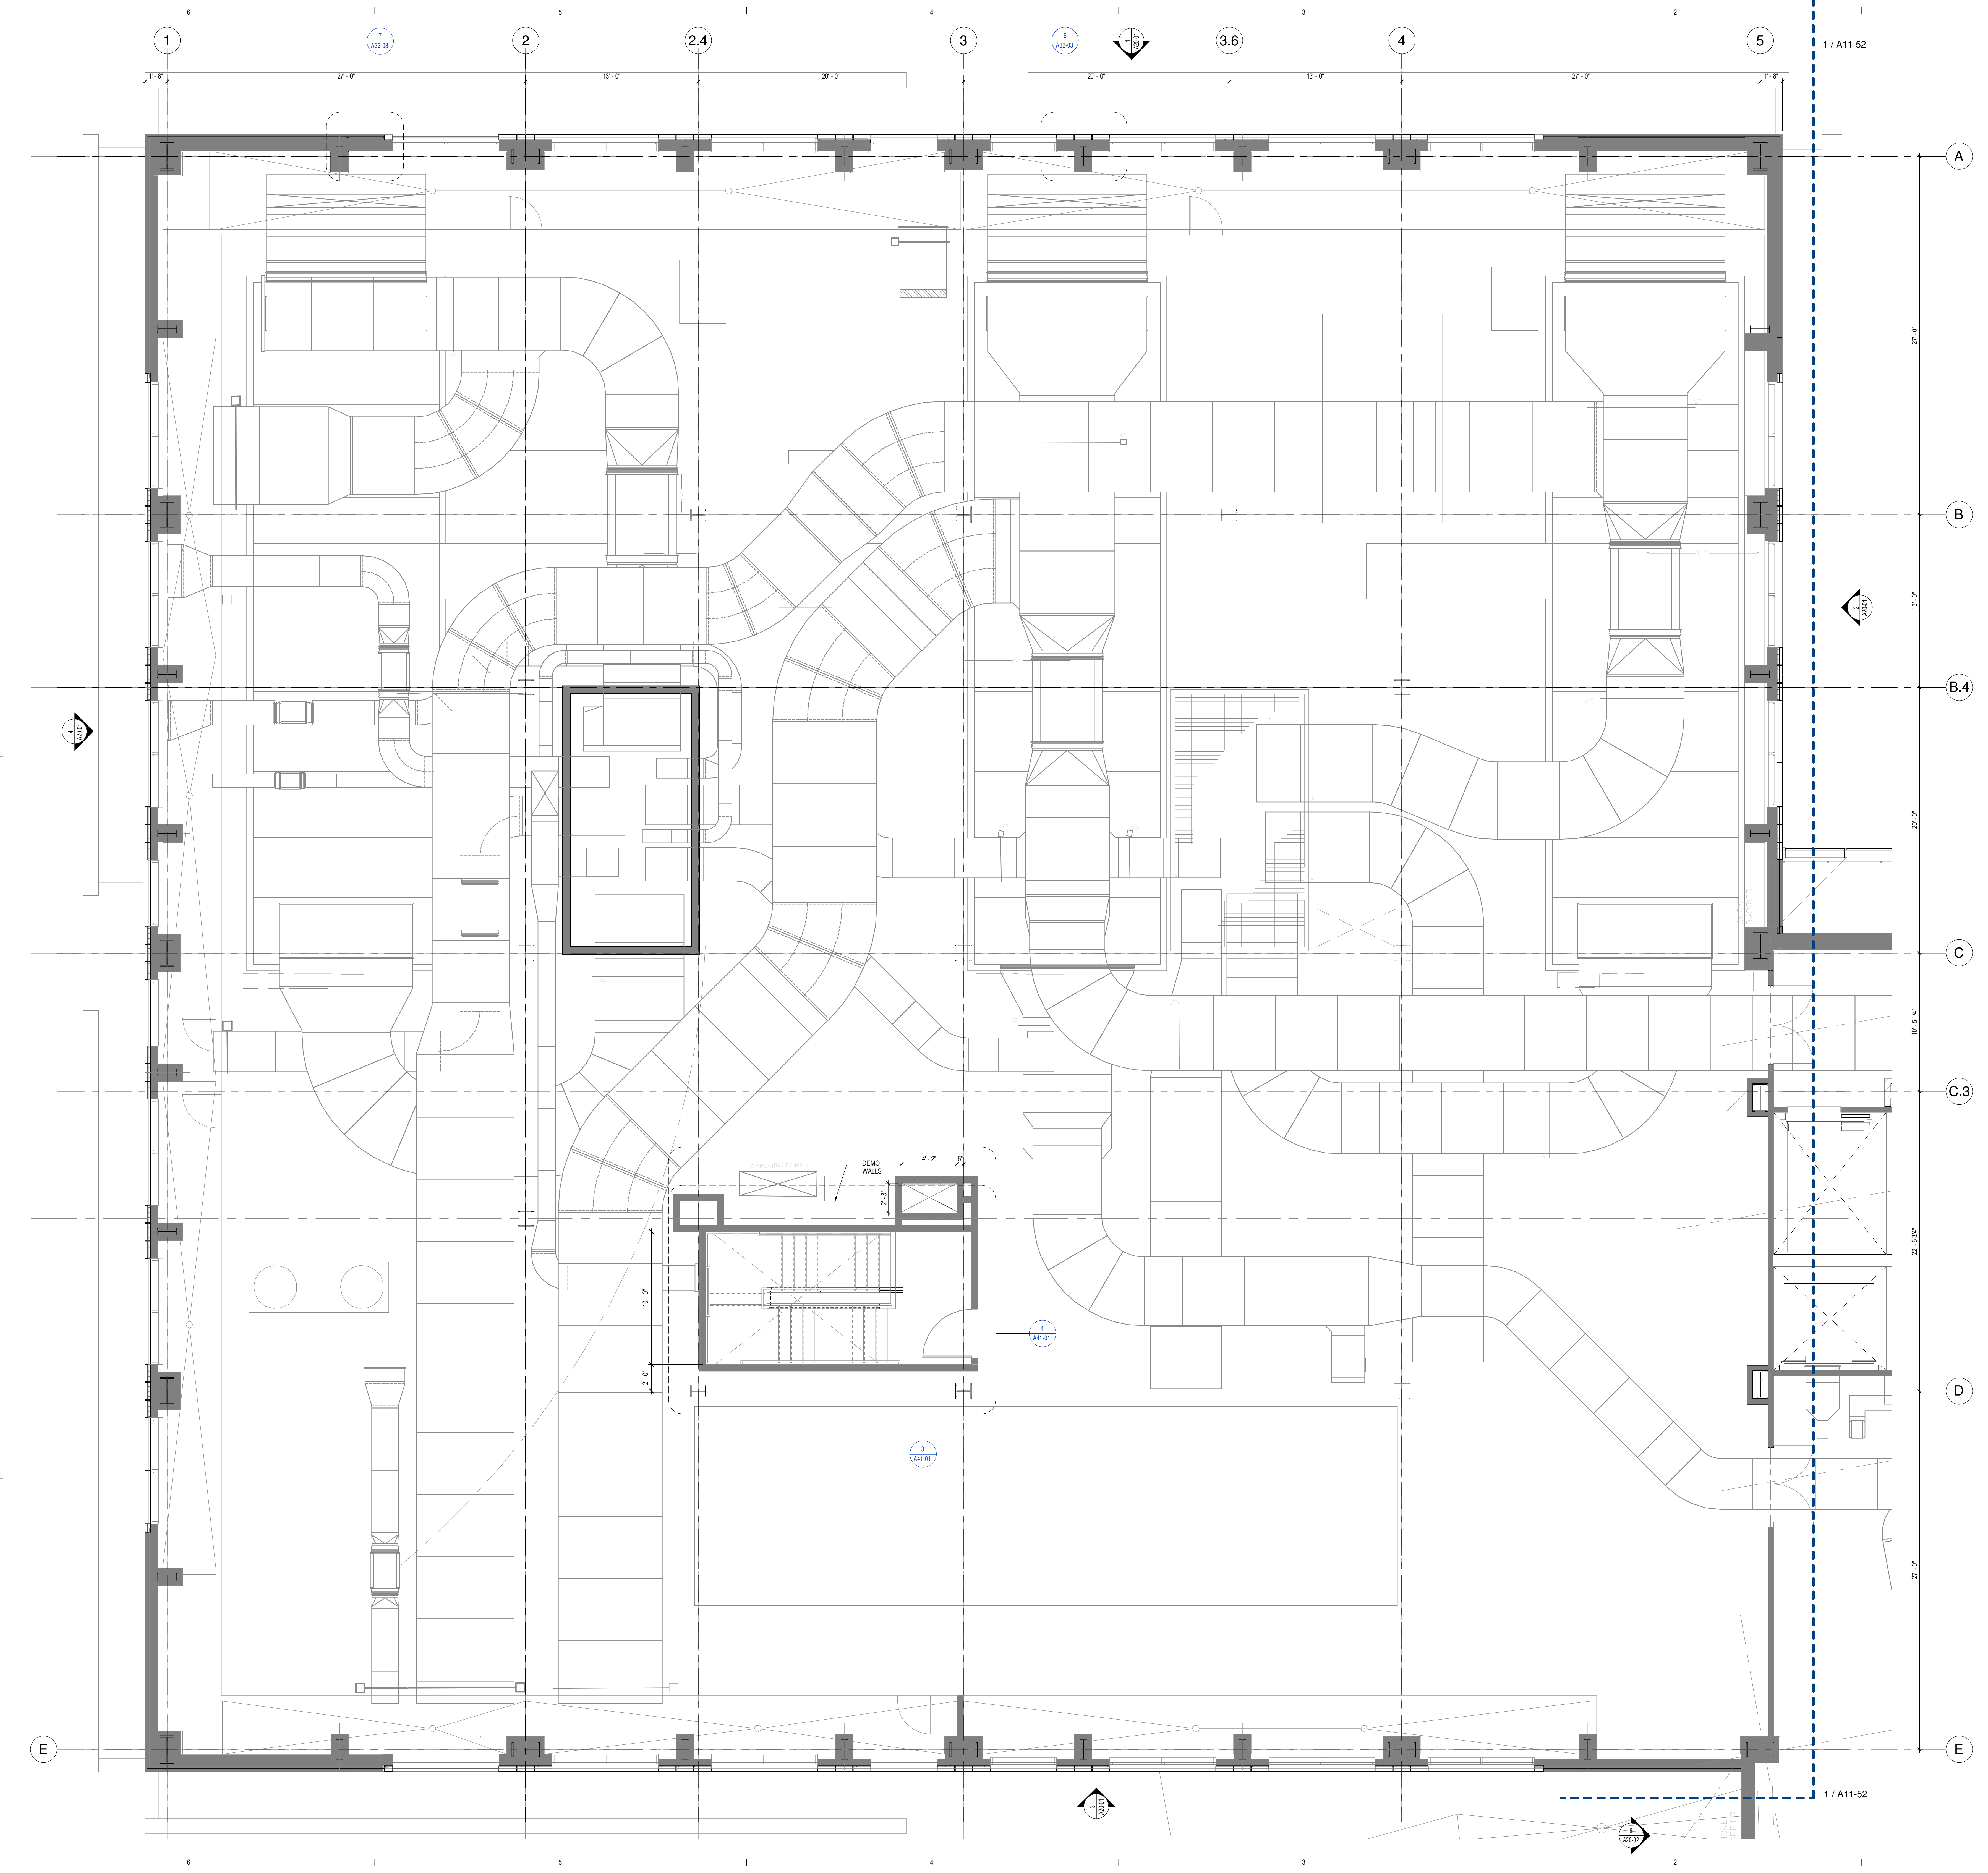

3/29/2018 12:41:05 PM
152181.MDC-East Tower 6 & 7 (017) -delivered.rvt