


NO	ISSUE	DATE
1	ADDENDUM NO. 1	3/22/18

Job Number: 152181.000  
 Drawn: TEAM  
 Checked: JK  
 Approved: JK

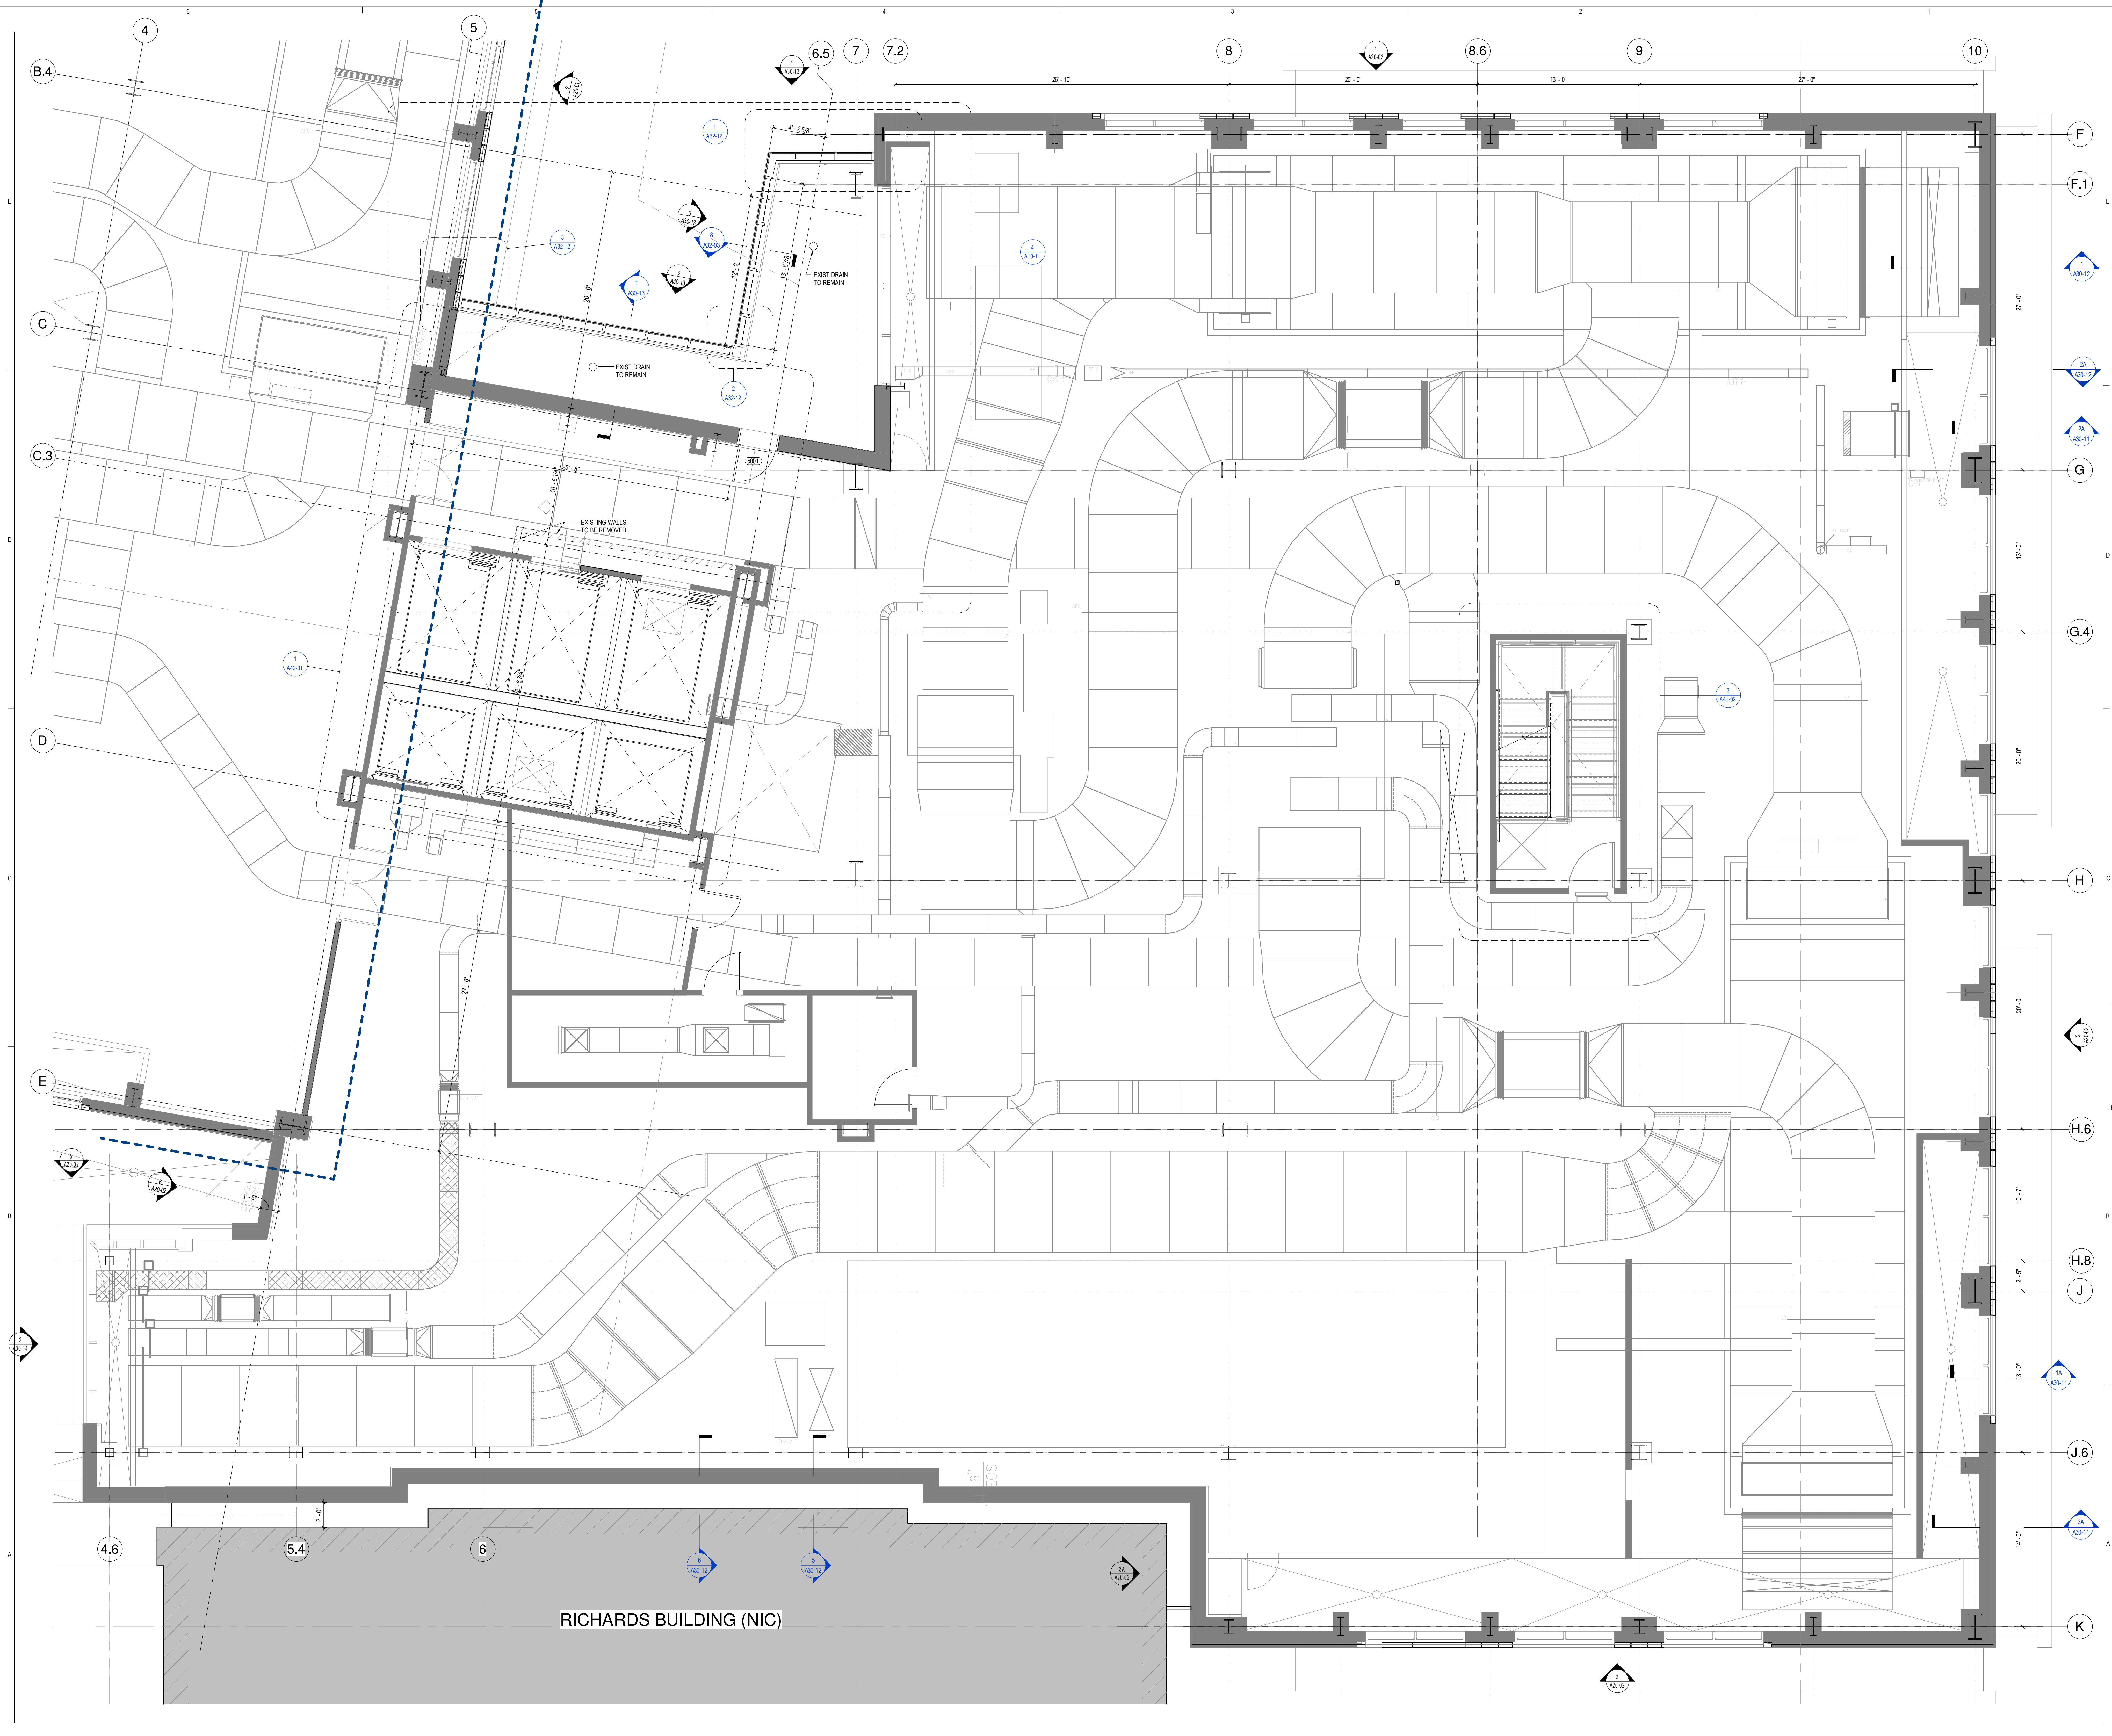

RICHARDS BUILDING (NIC)

3/22/2018 12:41:15 PM 152181.MXD East Tower 6 & 7 (DWT) - dmaher.rn