



- 1- GILMAN GARAGE
- 2- CONGRESS STREET
- 3- VISITOR GARAGE
- 4- EAST TOWER
- 5- CENTRAL UTILITY PLANT
- 6- BEAN BUILDING
- 7- RICHARDS BUILDING
- 8- MAINE GENERAL BUILDING

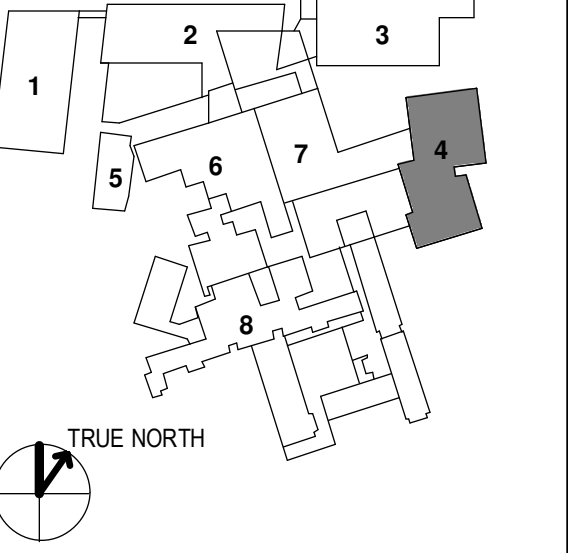

NO	ISSUE	DATE
Job Number	152181.000	
Drawn	TEAM	
Checked		
Approved		

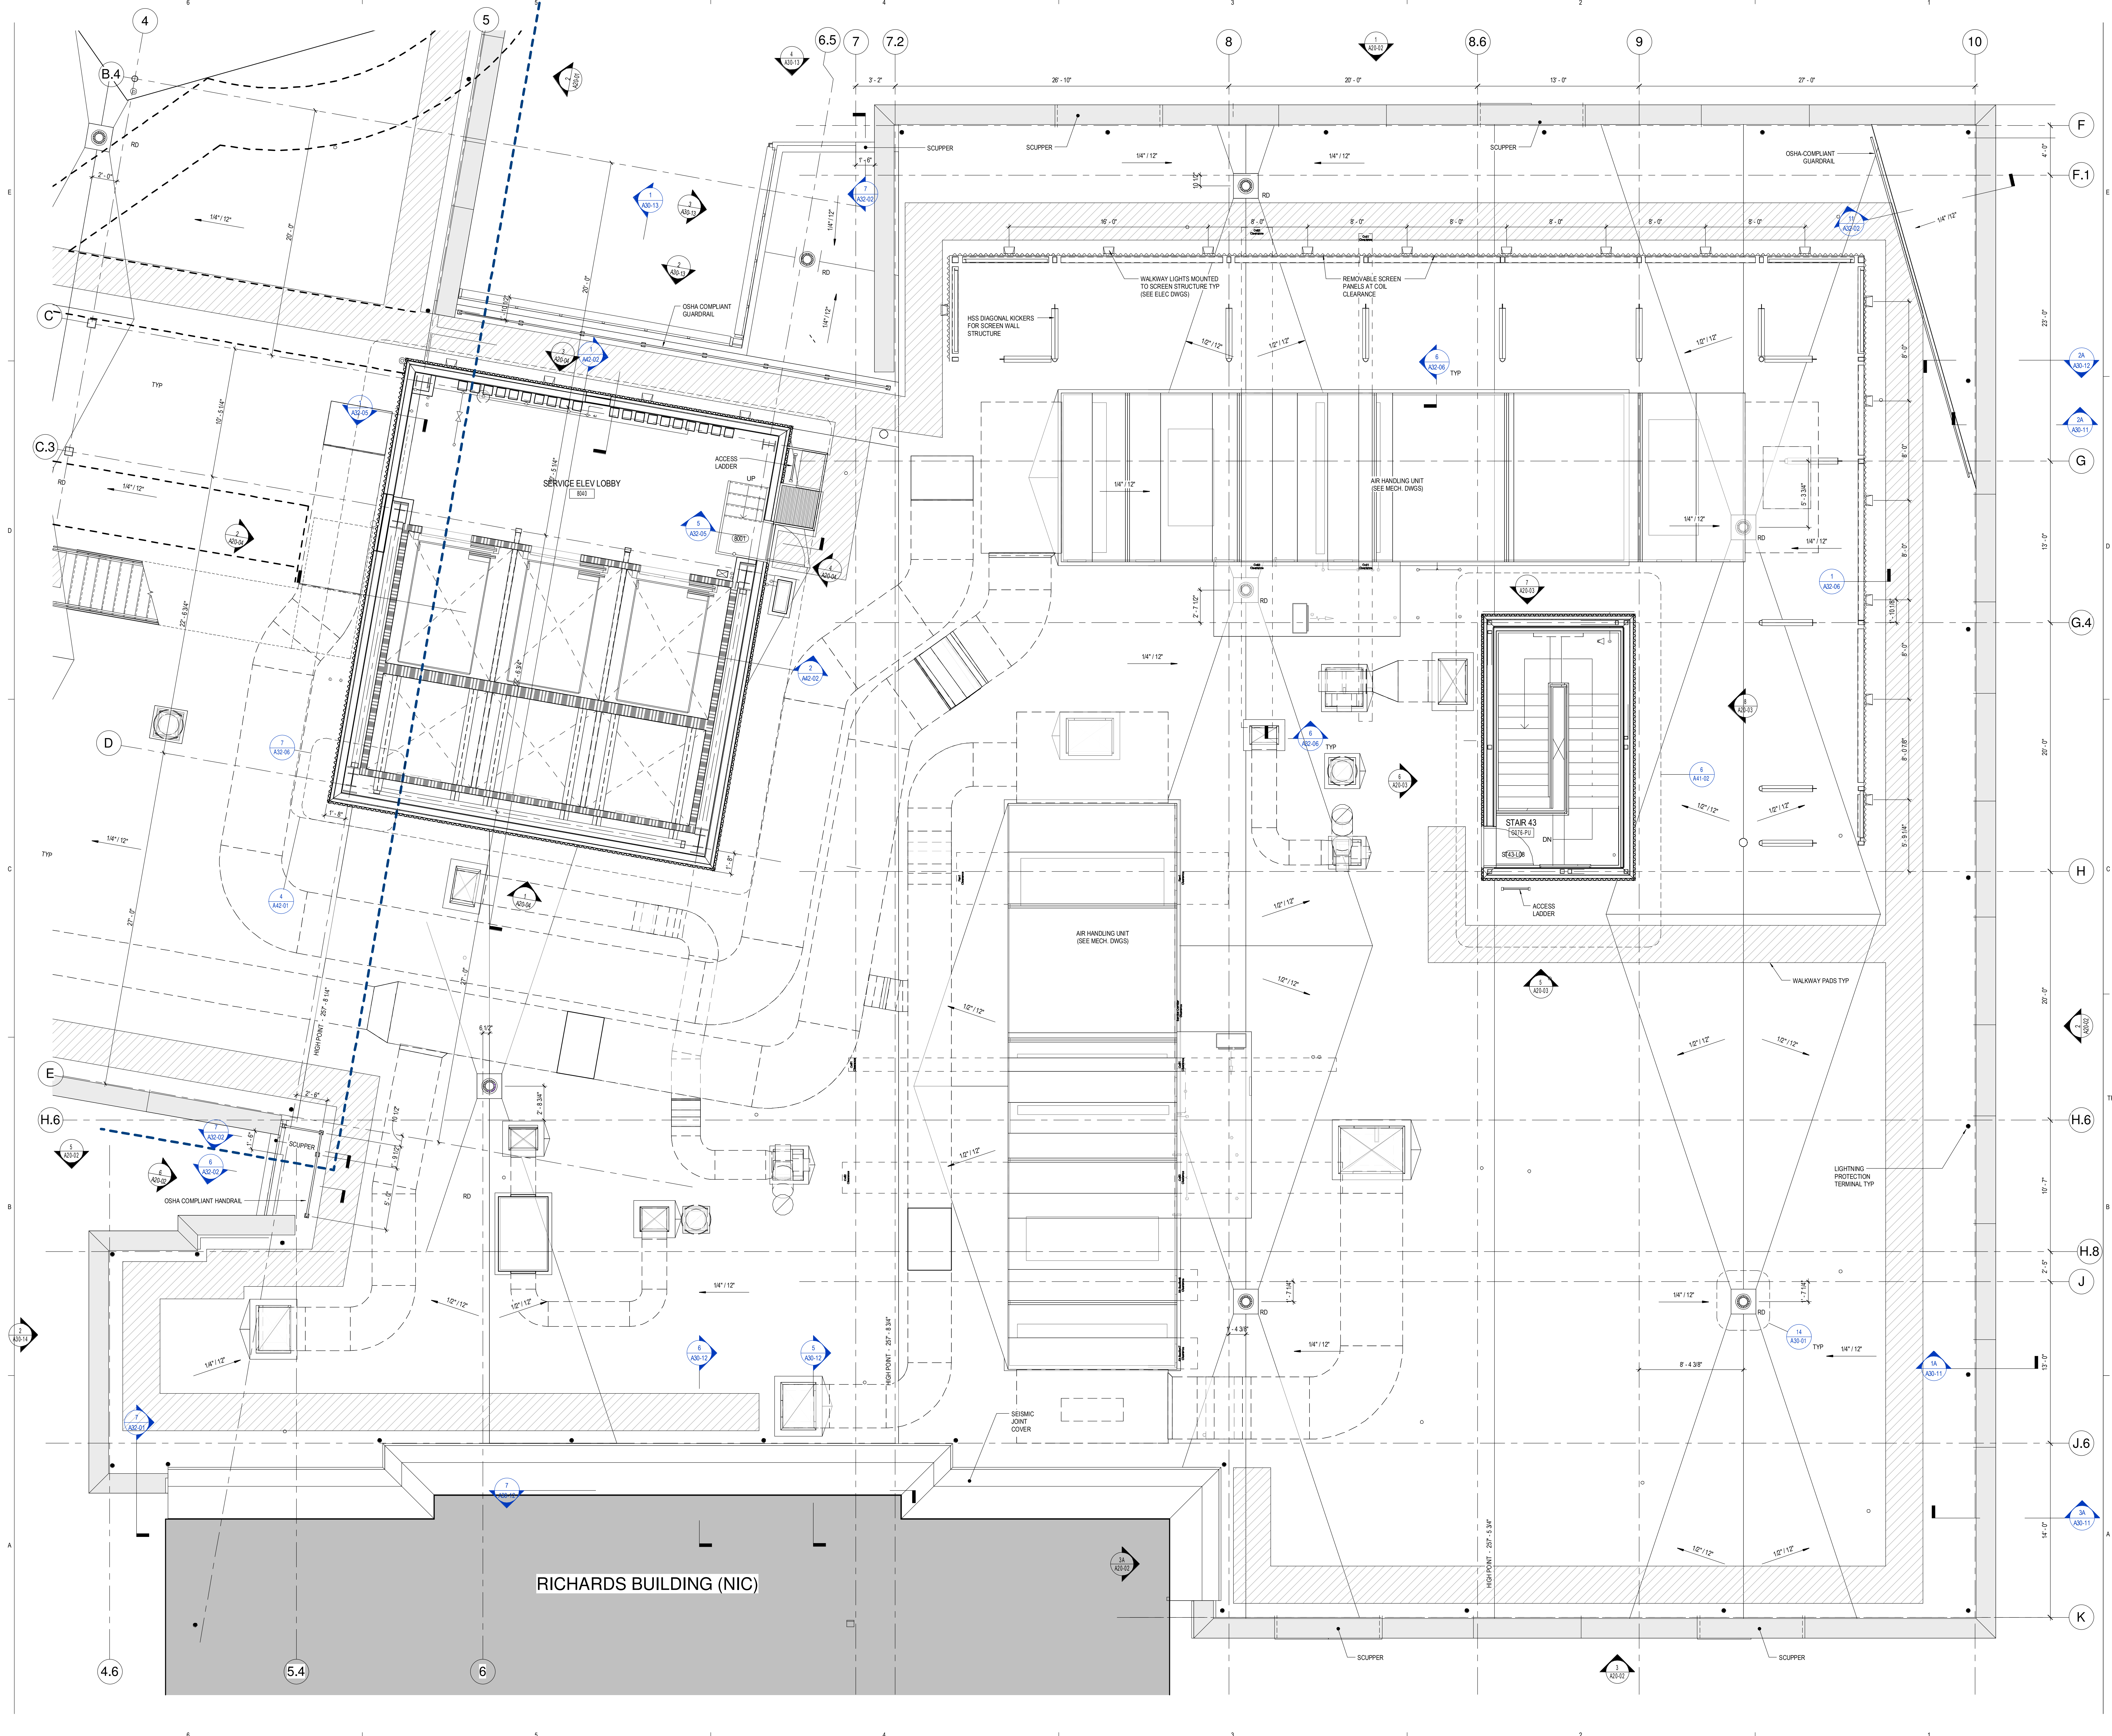

RICHARDS BUILDING (NIC)