



- 1 - GILMAN GARAGE
- 2 - CONGRESS STREET
- 3 - VISITOR GARAGE
- 4 - EAST TOWER
- 5 - CENTRAL UTILITY PLANT
- 6 - BEAN BUILDING
- 7 - RICHARDS BUILDING
- 8 - MAINE GENERAL BUILDING

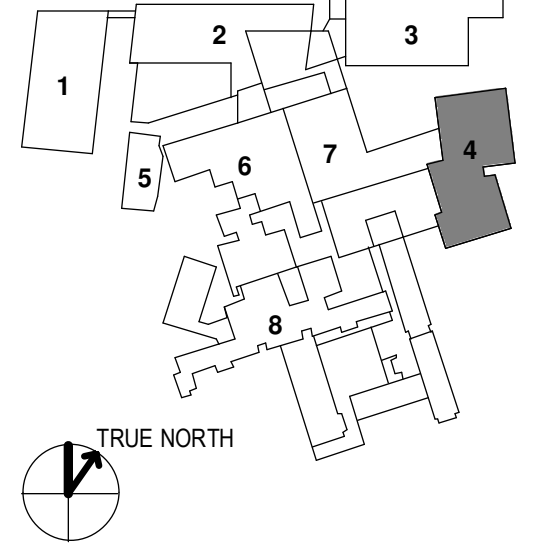

NO	ISSUE	DATE
1	ADDENDUM NO. 1	3/22/18

Job Number 152181.000
Drawn TEAM
Checked JK
Approved JK

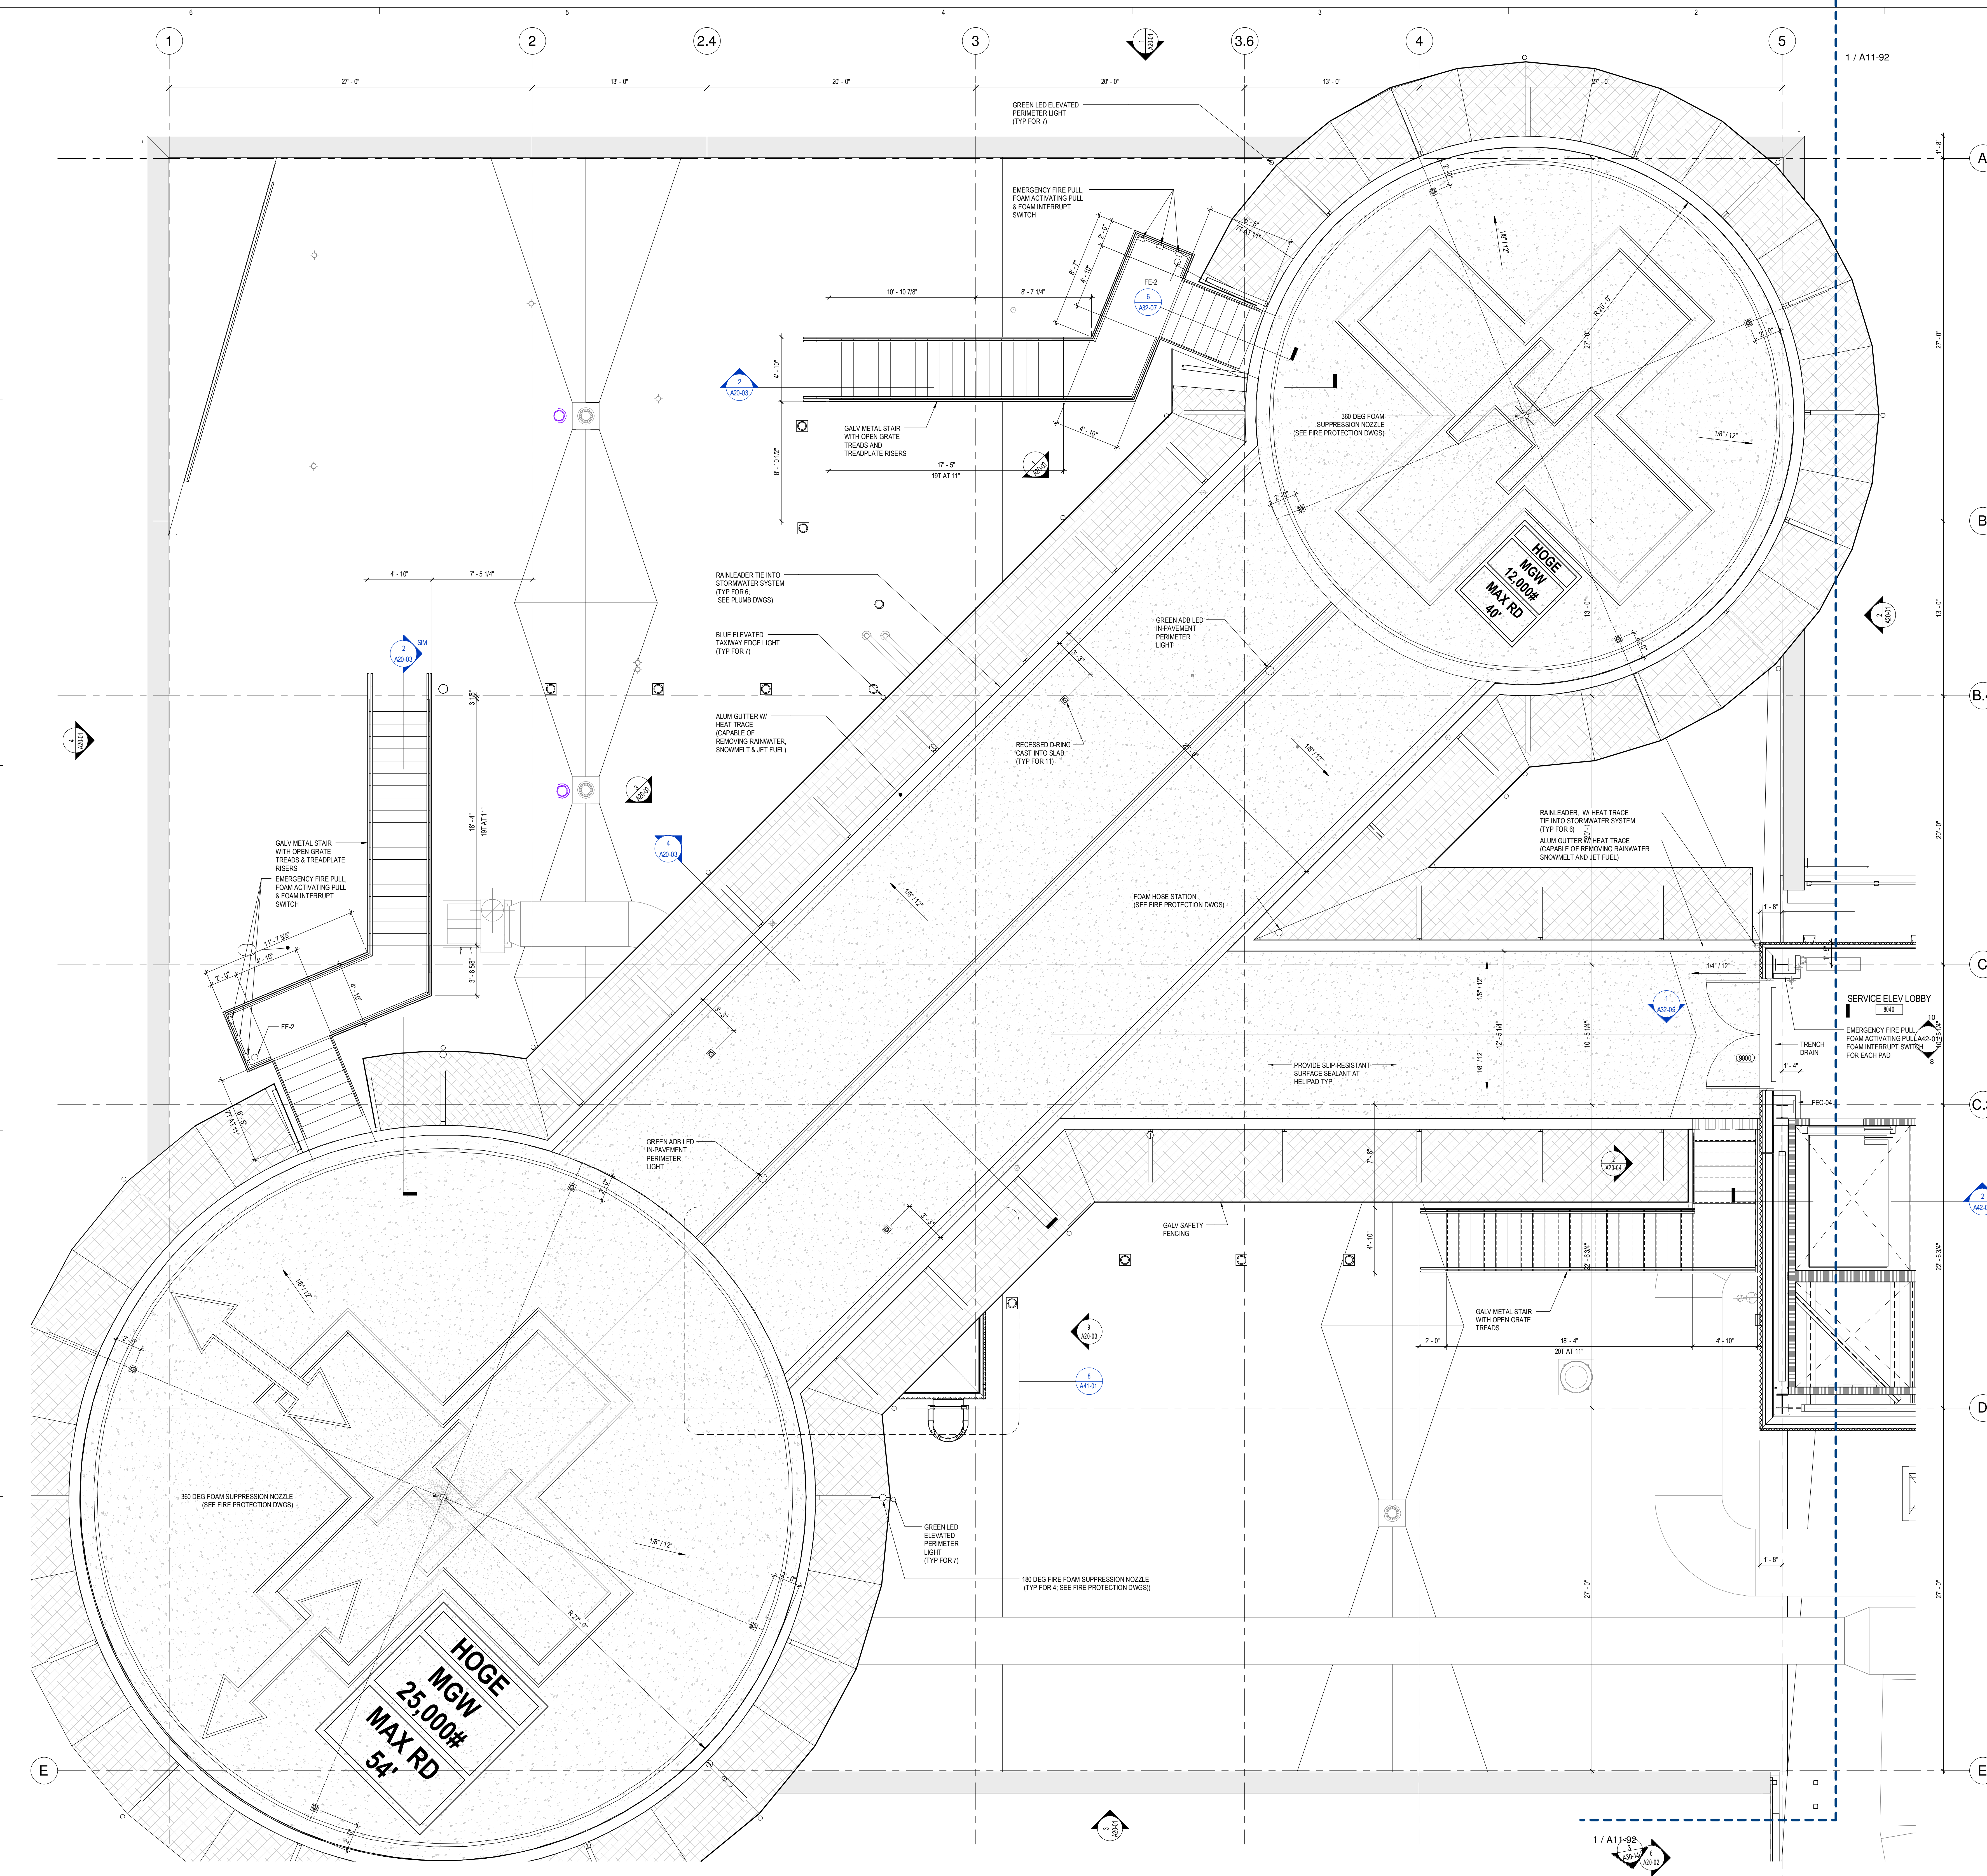

3/22/2018 12:43:32 PM
152181.MXD East Tower 6 & 7 (0217) - 06.mxd.rvt