



NO.	ISSUE	DATE

Job Number 152181.050  
Drawn TEAM  
Checked JK  
Approved JK

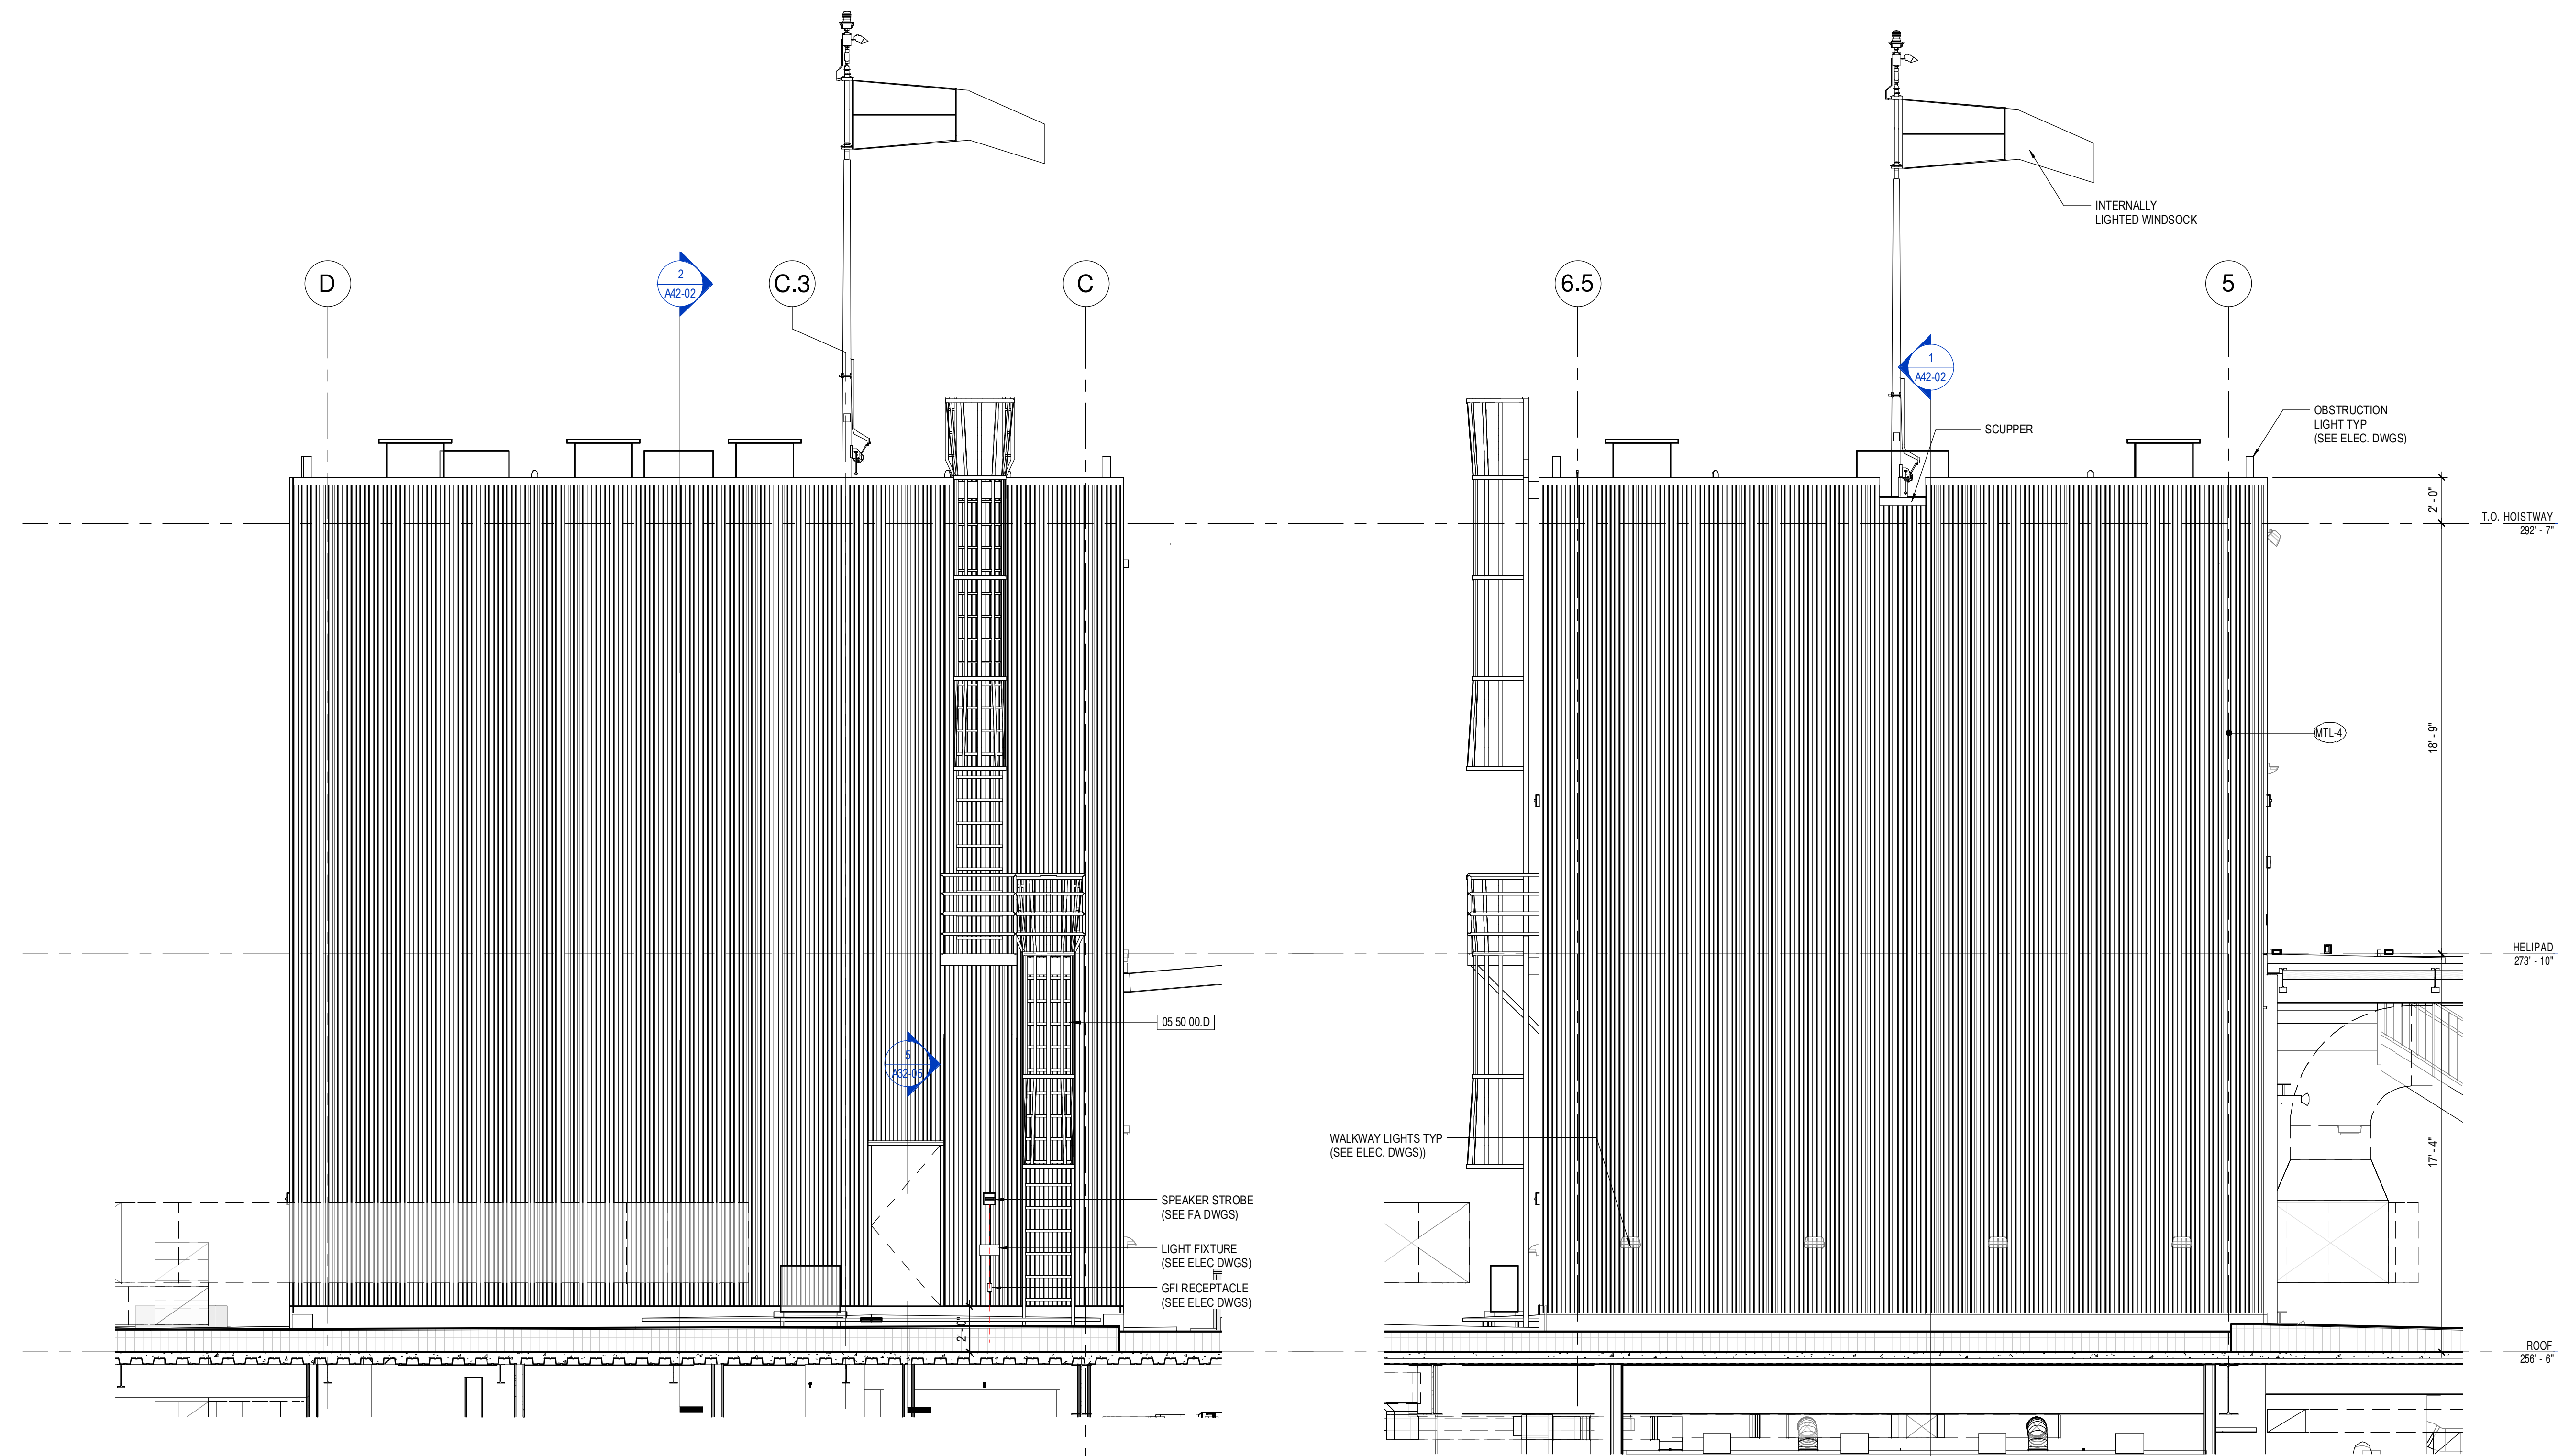

**4 ELEVATOR HEADHOUSE - EAST**  
1/4" = 1'-0"

**3 ELEVATOR HEADHOUSE - NORTH**  
1/4" = 1'-0"

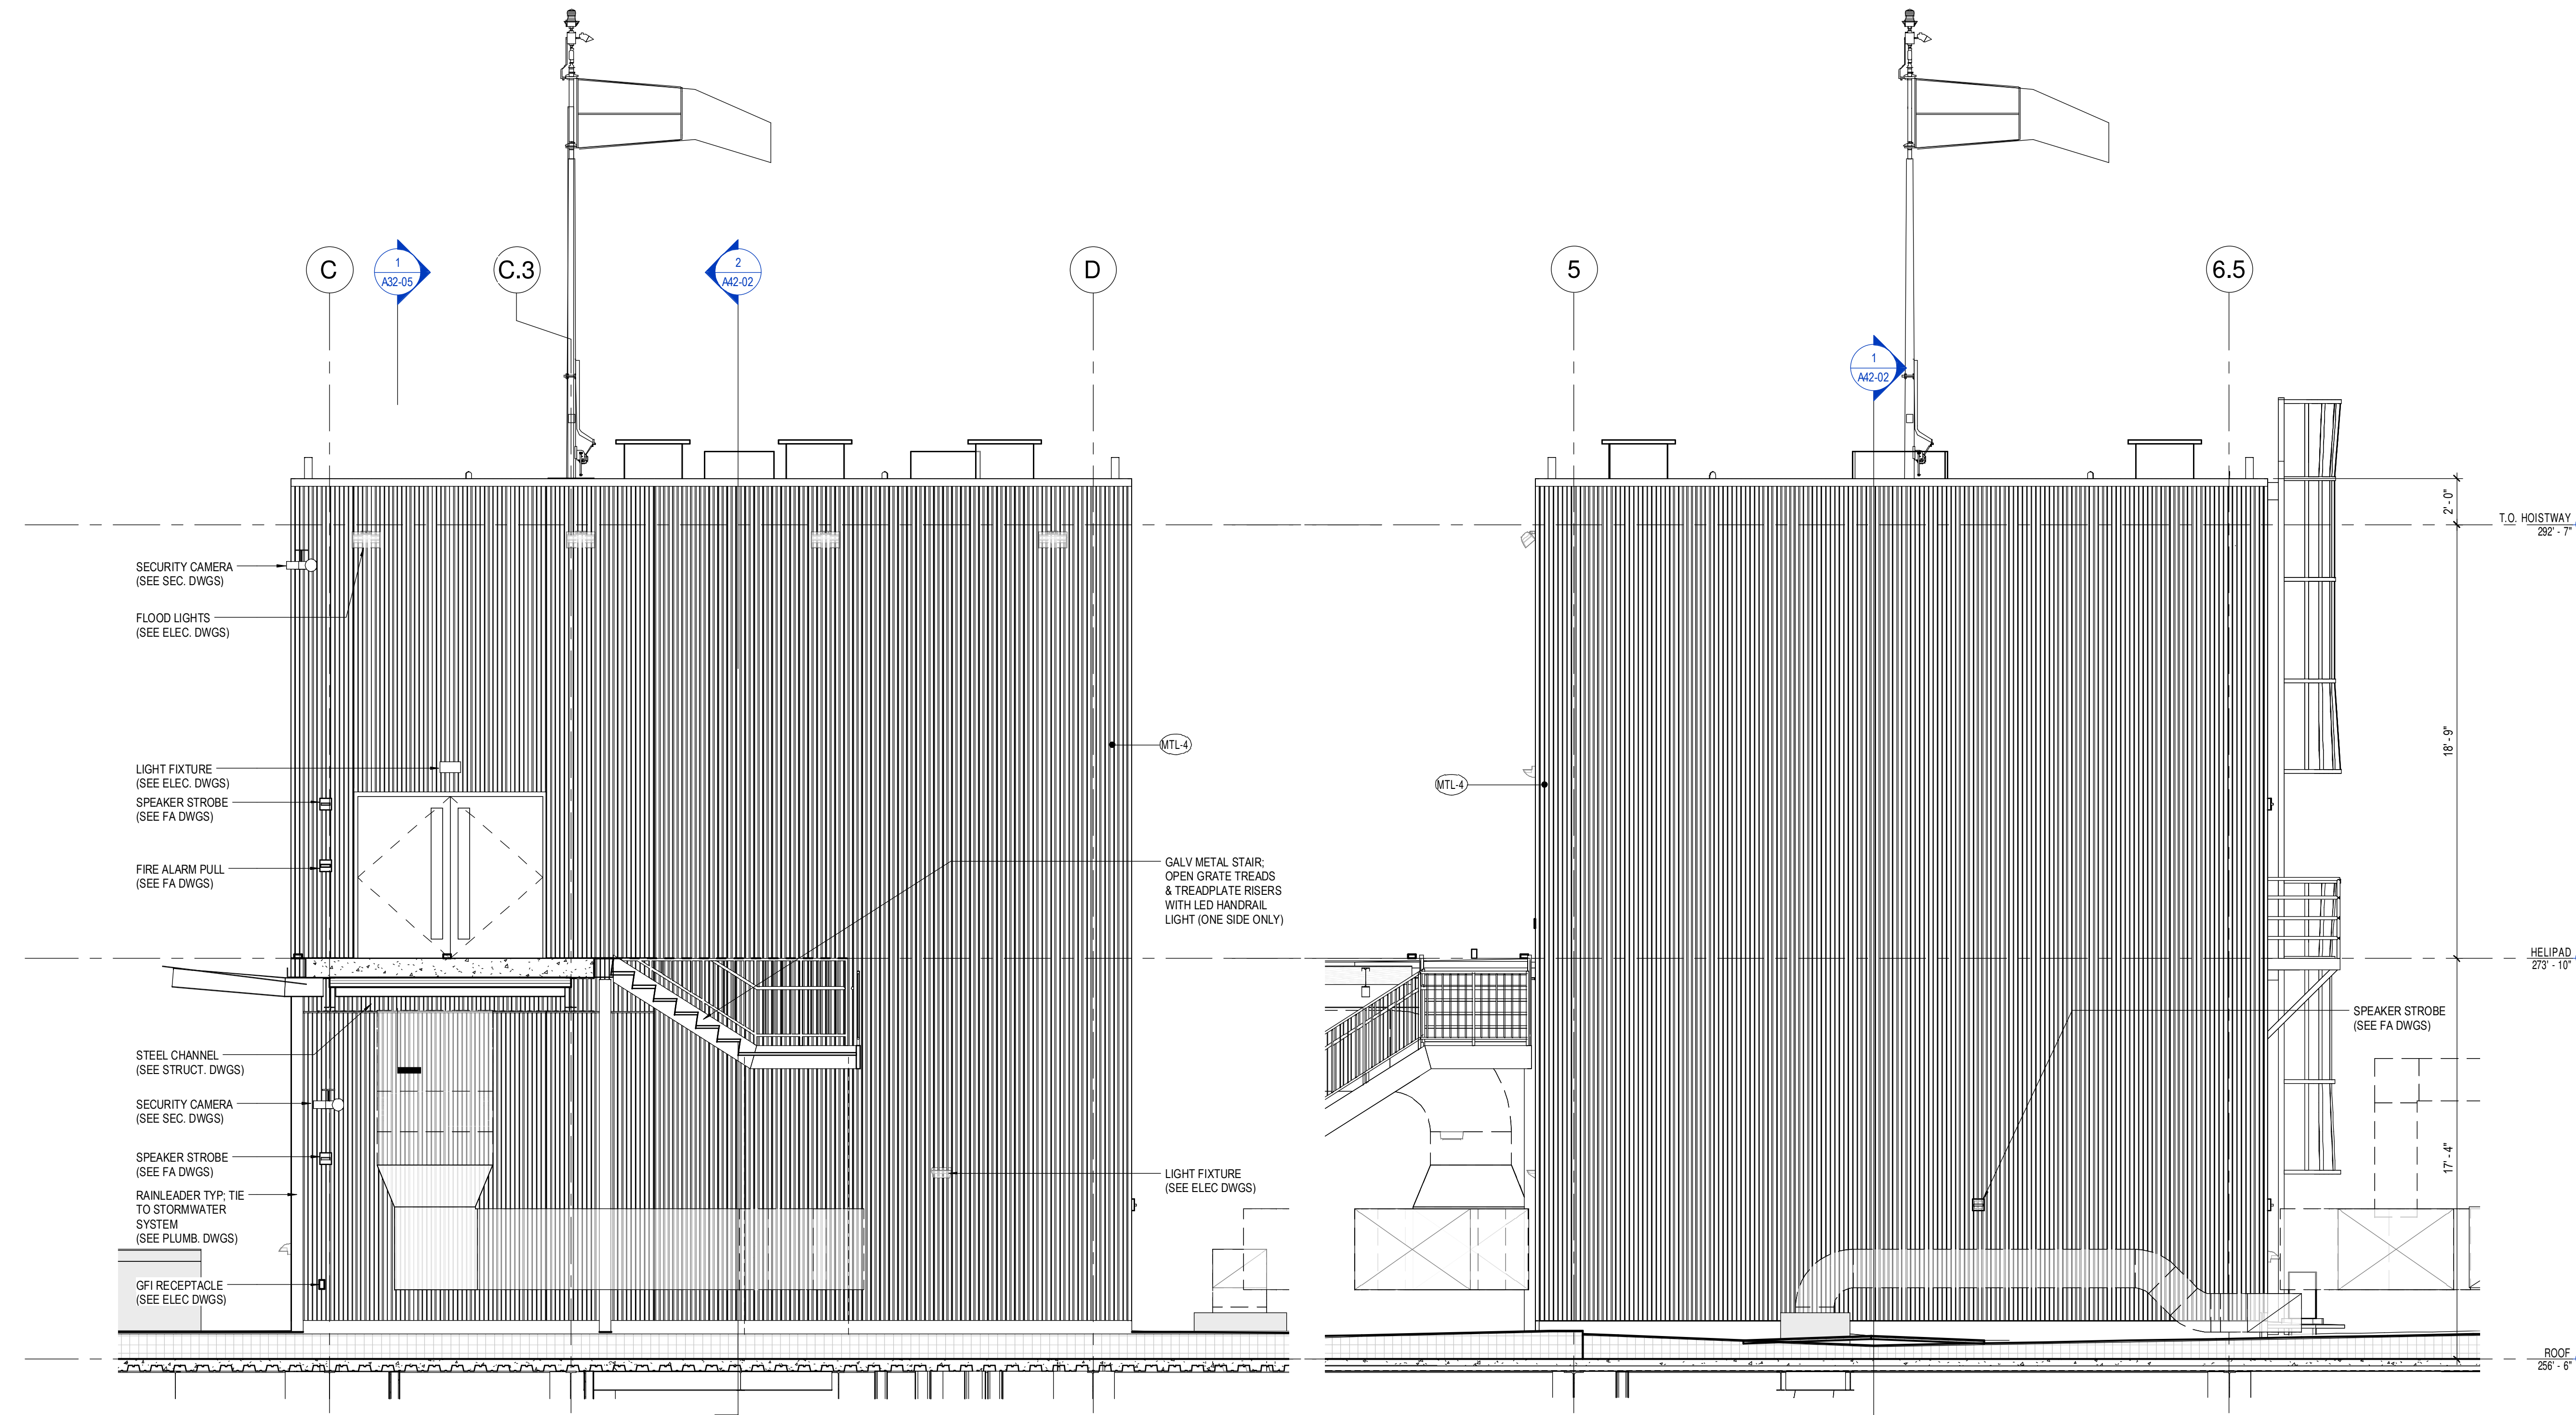

**2 ELEVATOR HEADHOUSE - WEST**  
1/4" = 1'-0"

**1 ELEVATOR HEADHOUSE - SOUTH**  
1/4" = 1'-0"

**LEGEND**

CURTAINWALL TYPE; SEE A30 SERIES FOR LAYOUT

WALL ASSEMBLY; SEE A30-01