



KEY PLANS

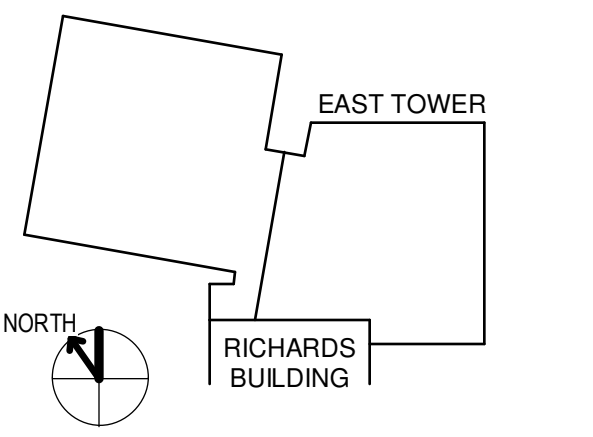

OVERALL KEY PLAN

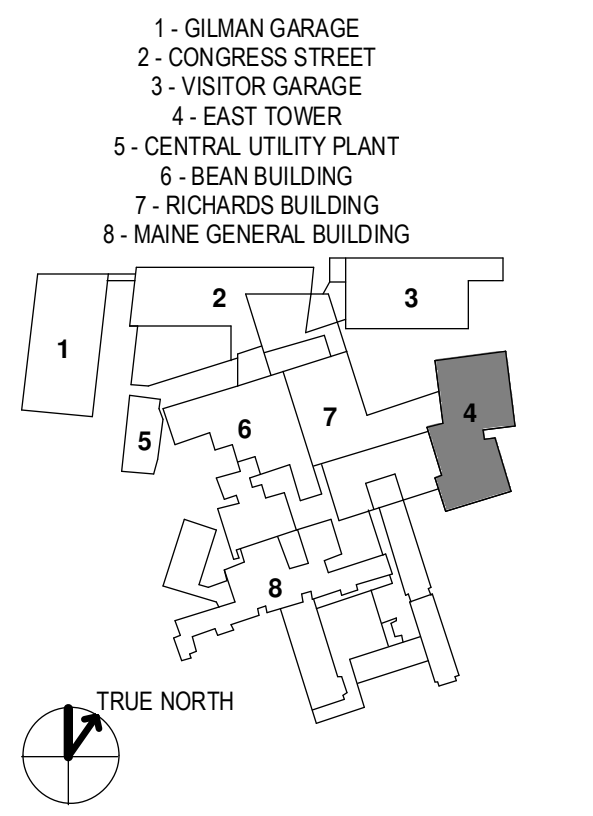

CONSTRUCTION DOCUMENTS
 JANUARY 26, 2018



NO	ISSUE	DATE
1	ADDENDUM NO. 1	3/22/18

Job Number 152181.000
 Drawn TEAM
 Checked JK
 Approved JK

TITLE
**ENLARGED
 ELEVATIONS -
 CWE**

SHEET NUMBER

A30-13

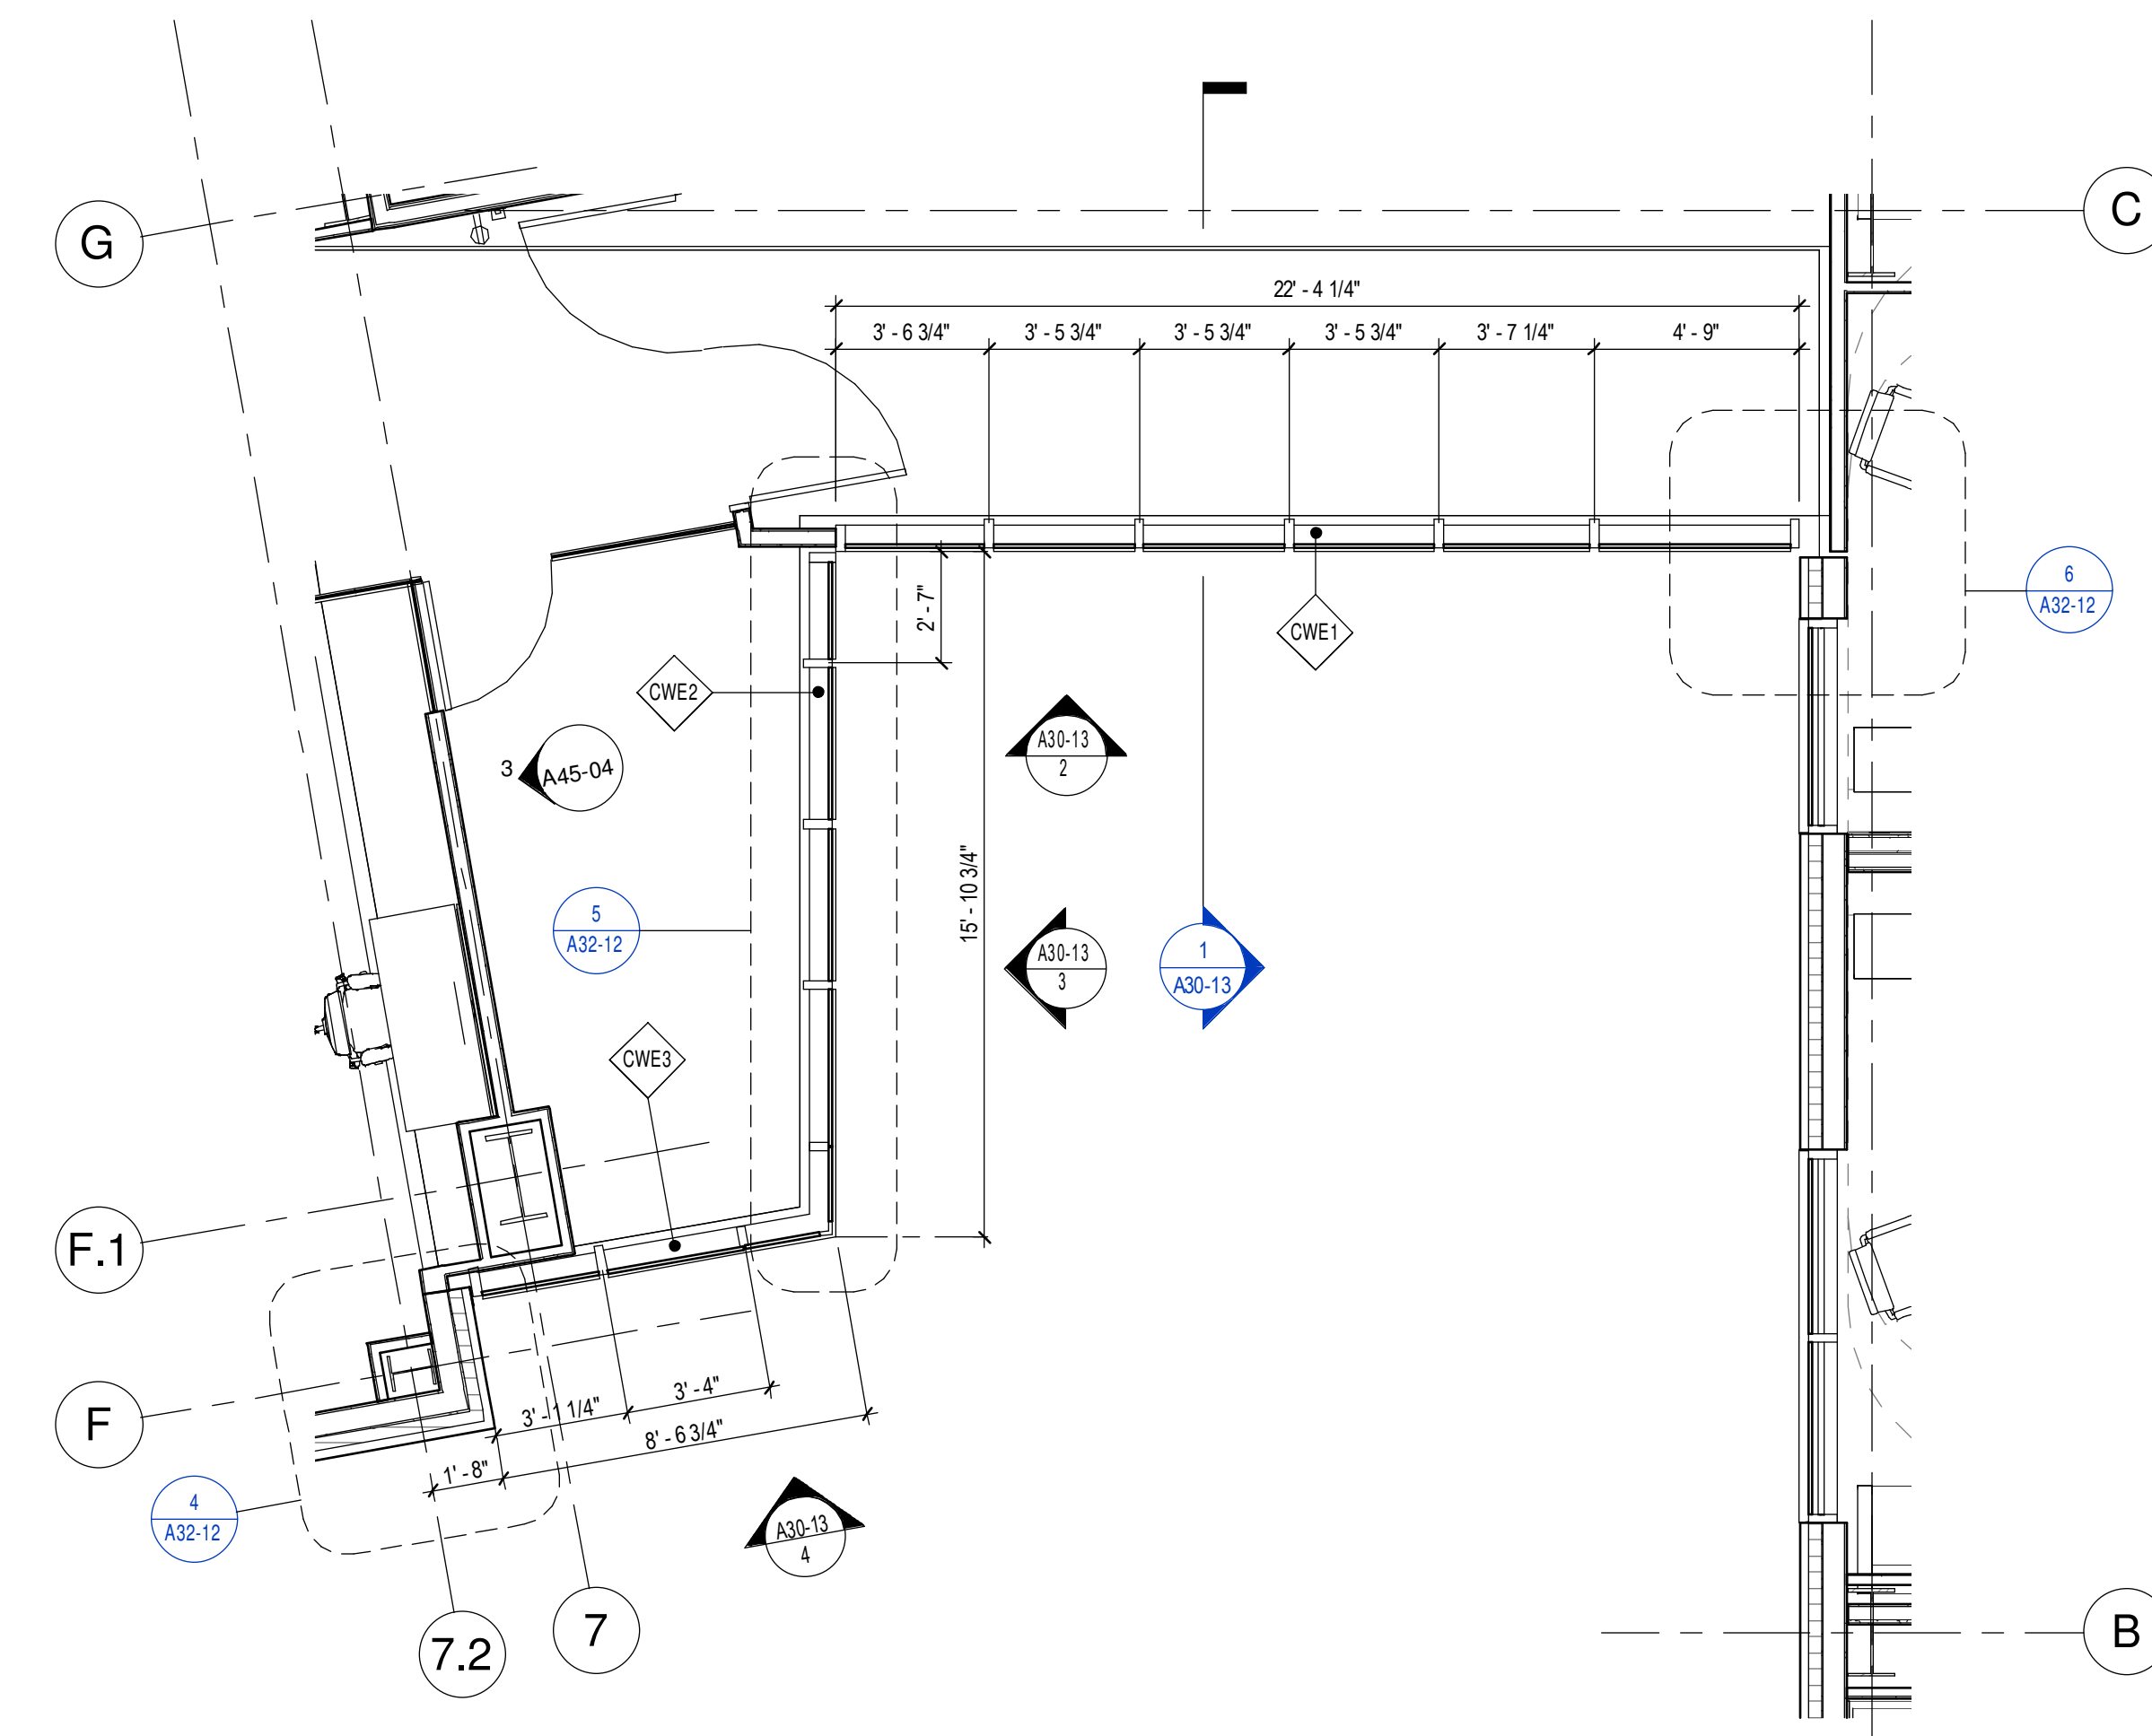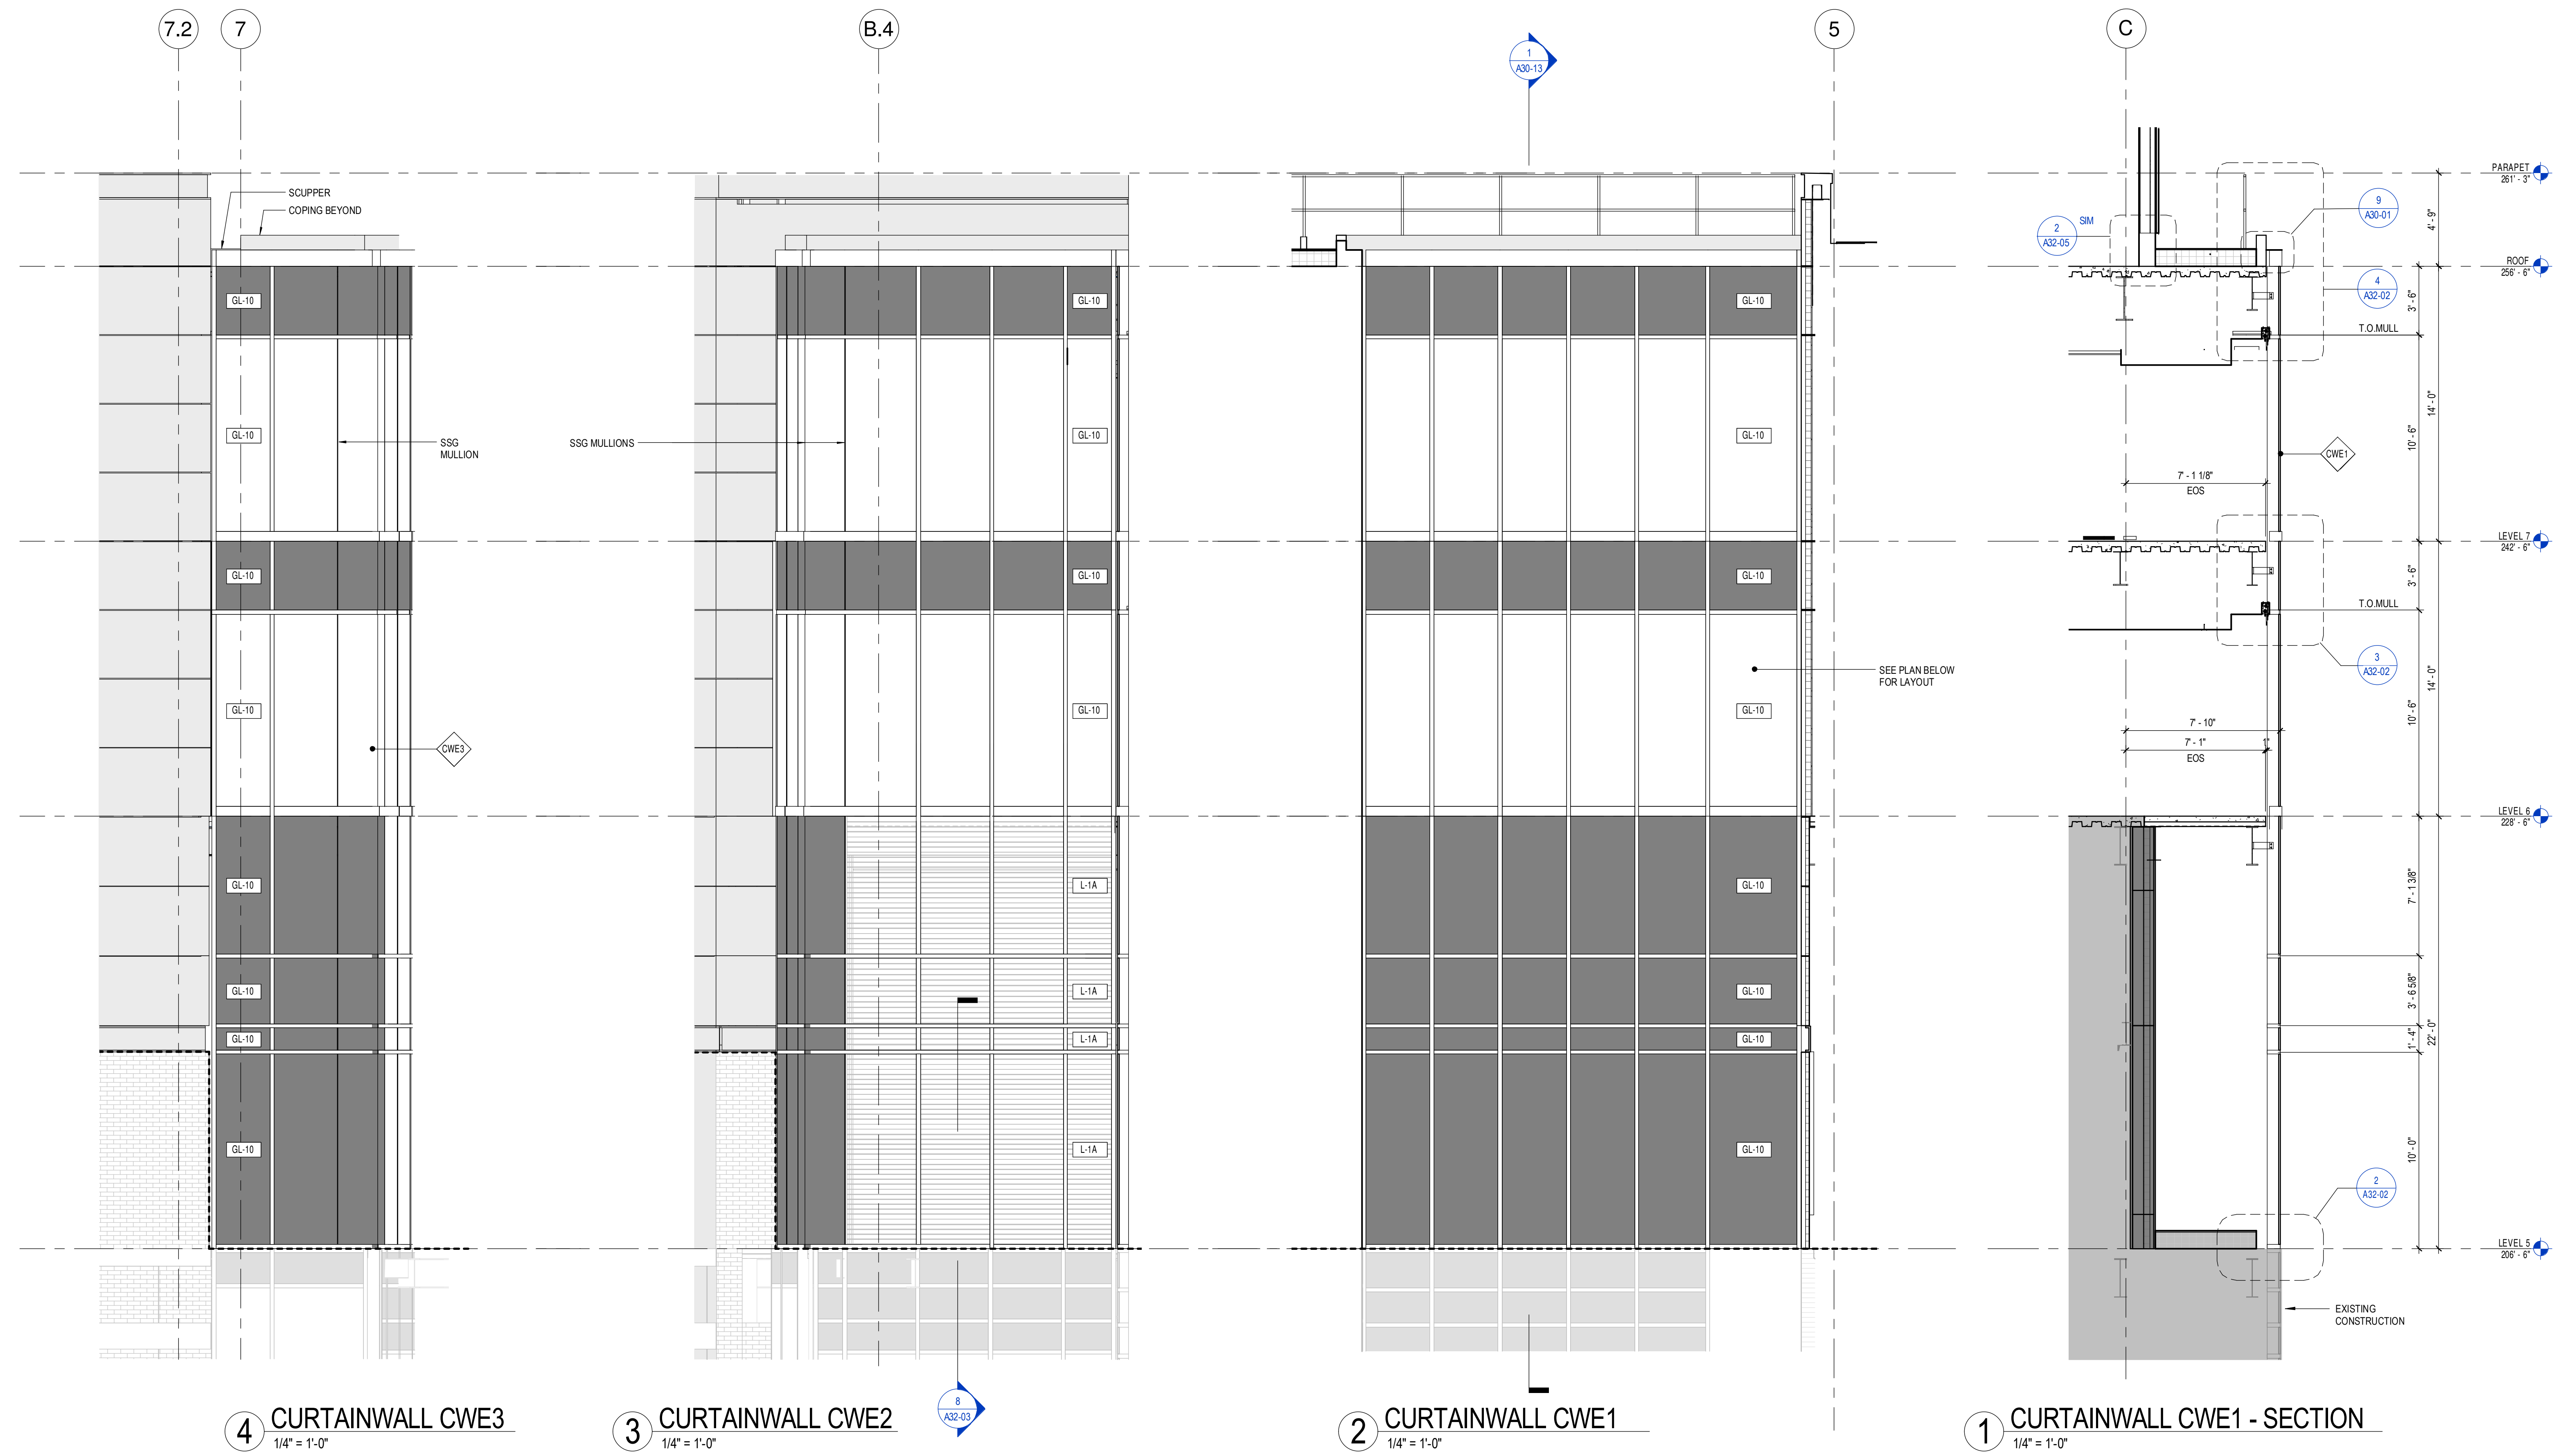

5 CURTAIN WALL - CWE
 1/4" = 1'-0"

GLAZING TYPES

GL-10	1 1/4" IGU - LOW E - HEAT STRENGTHENED W/ LAMINATED INNER LITES
L-1A	FIXED LOUVERS, SEE SPEC 099 00