

SOLID SURFACE ON 3/4"

2" CONT. IN-WALL STEEL SUPPORT


SUBSTRATE

BRACKET, BOLT TO SLAB

BASE AS SCHEDULE

FIN. FLOOR

SECTION AT LOCKER ROOM BENCH
1 1/2" = 1'-0"

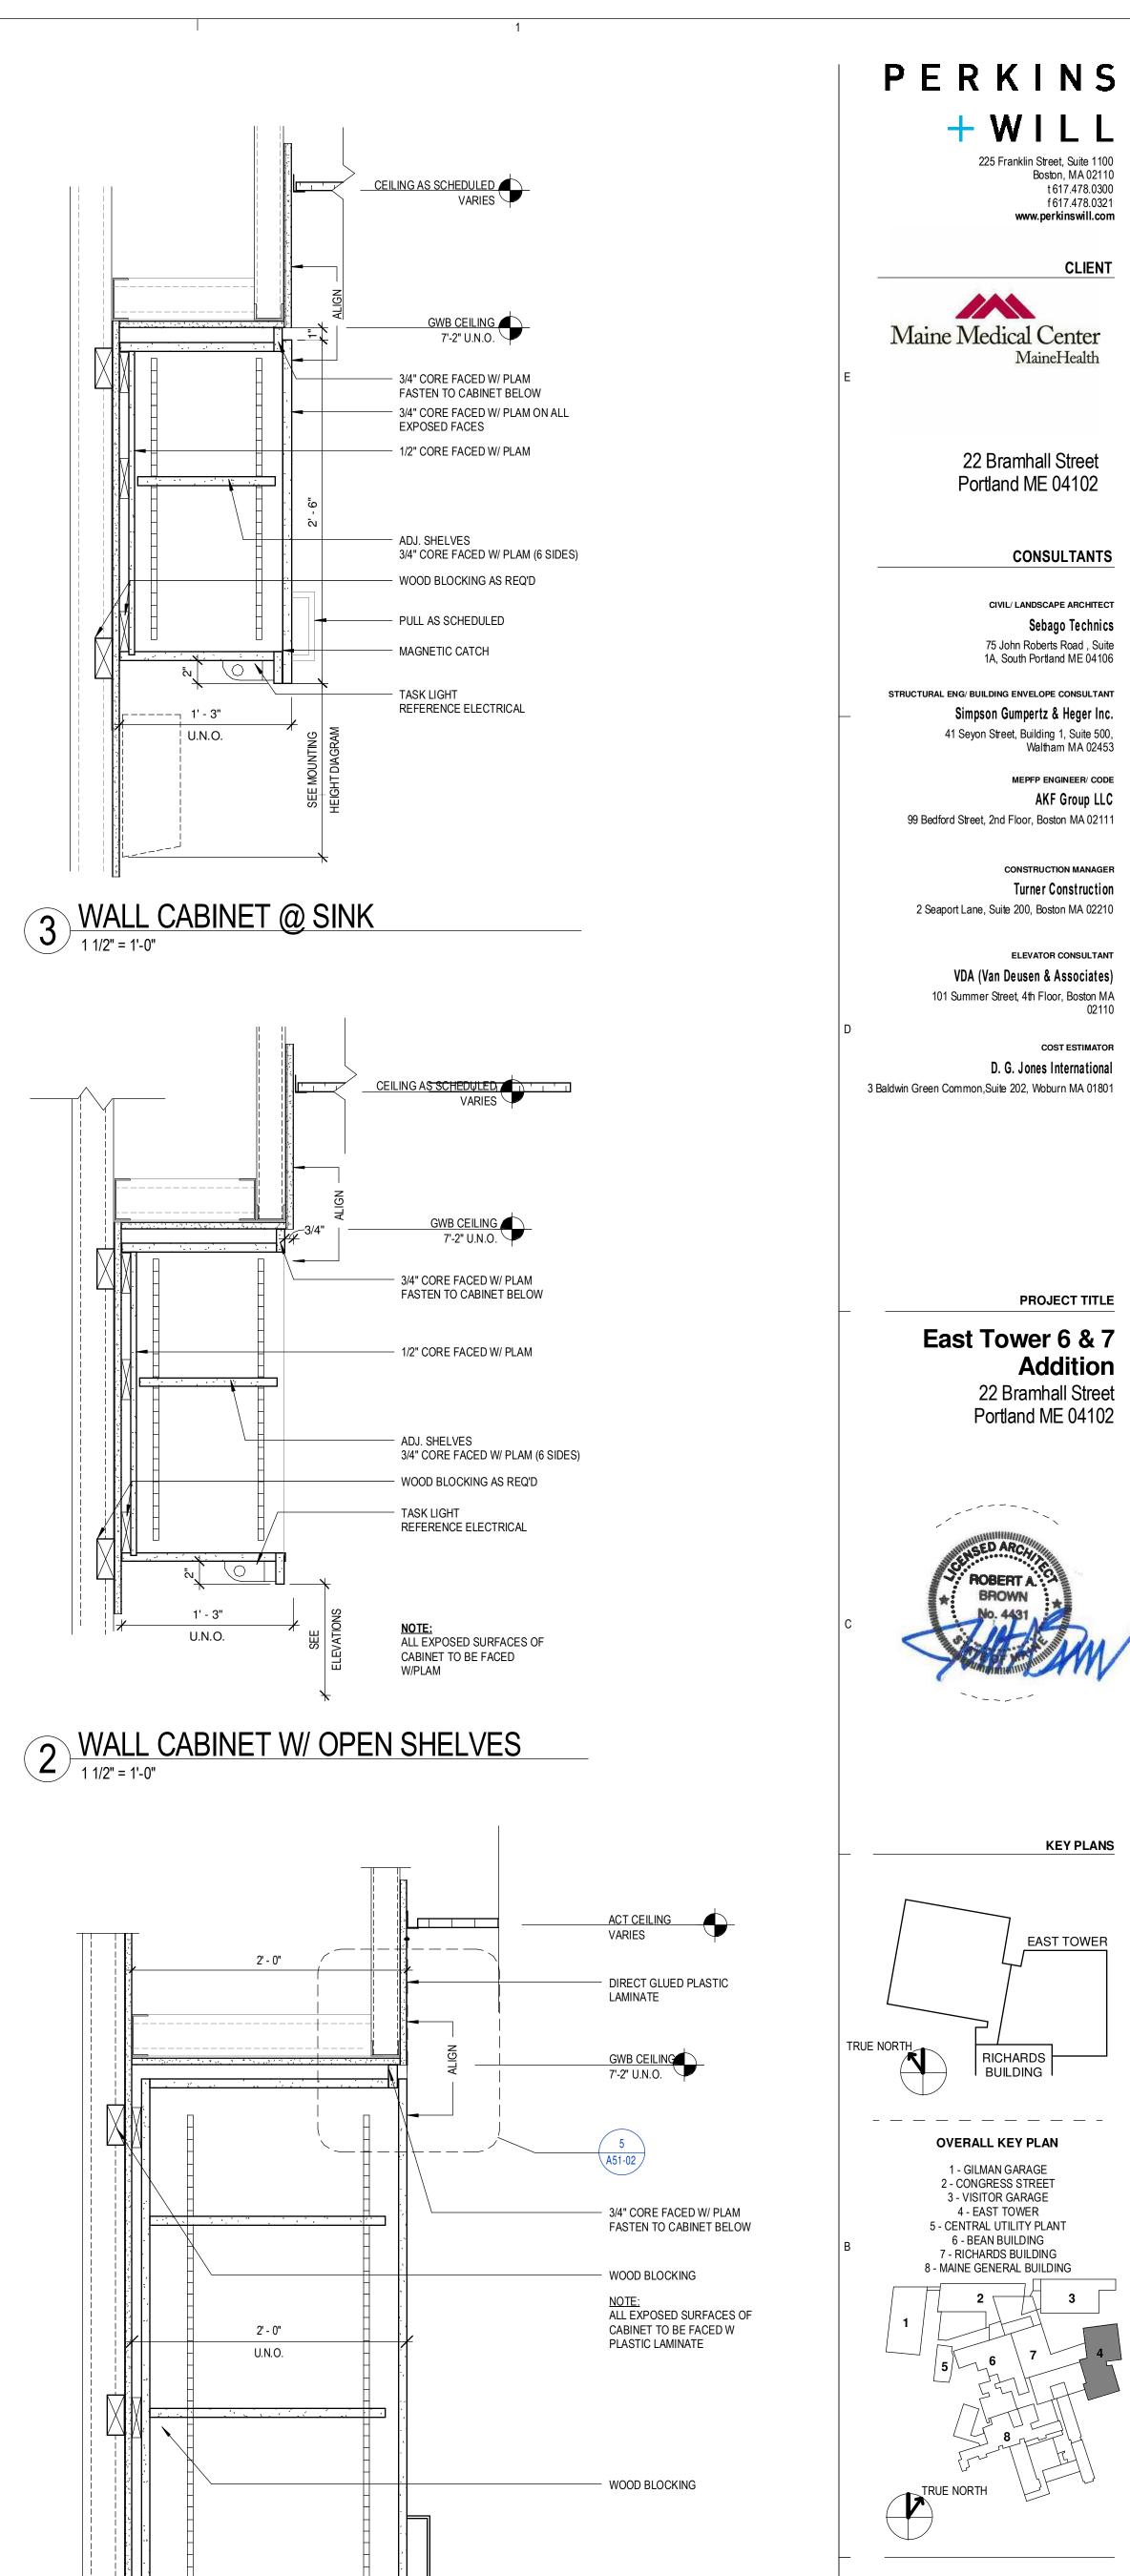

PULL AS SCHEDULED

- FIXED SHELF FACED

- 3/4" CORE FACED W/

PLASTIC LAMINATE

DOOR - 3/4" CORE

FACED W/ PLAM ON

- PLAM ON 3/4" CORE

- WOOD BLOCKING

BASE AS SCHEDULED


FIN. FLOOR

1 FULL HEIGHT CABINET W/ PLAM FASCIA

ADJUSTABLE SHELF, TYP.

ALL EXPOSED FACES

WITH PLASTIC LAMINATE

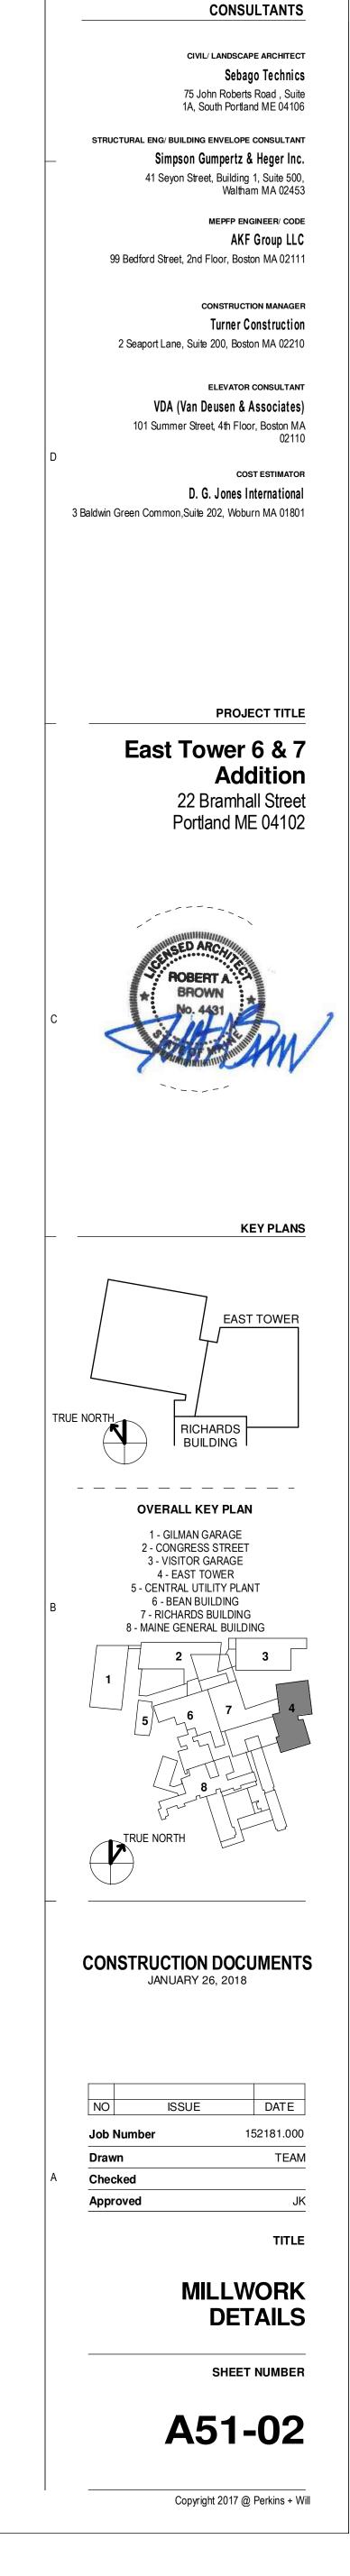

225 Franklin Street, Suite 1100 Boston, MA 02110

22 Bramhall Street

Portland ME 04102

t 617.478.0300 f 617.478.0321 www.perkinswill.com

CLIENT