
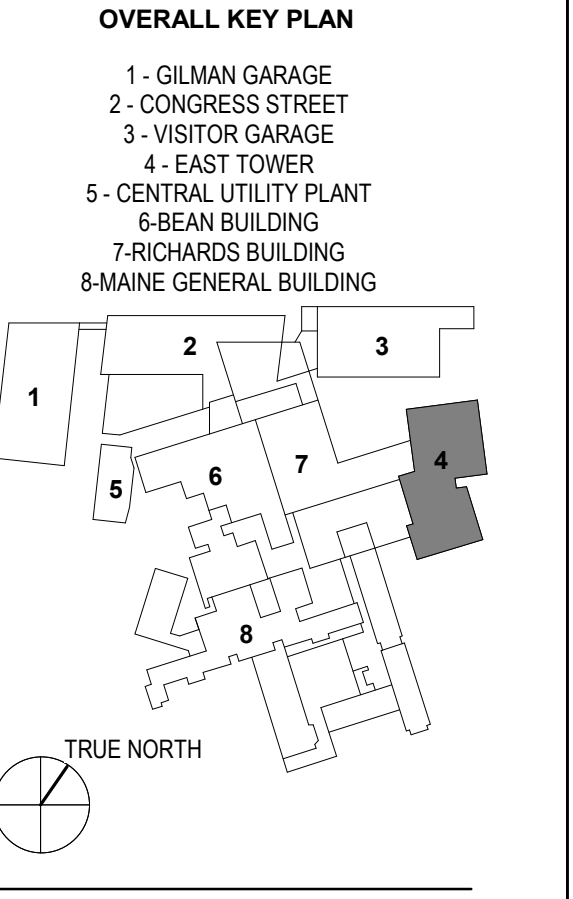


KEY PLANS

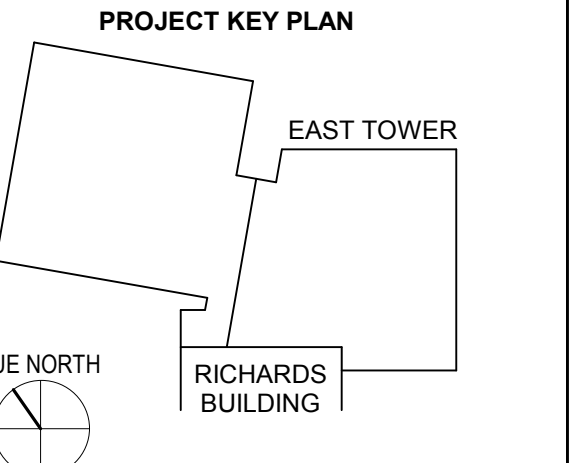


CONSTRUCTION DOCUMENTS
JANUARY 28, 2018

NO.	ISSUE	DATE
Job Number	152181.000	
Drawn	REE	
Checked	BAIT	
Approved	JHT	

TITLE
ISOMETRIC

SHEET NUMBER
S00-00

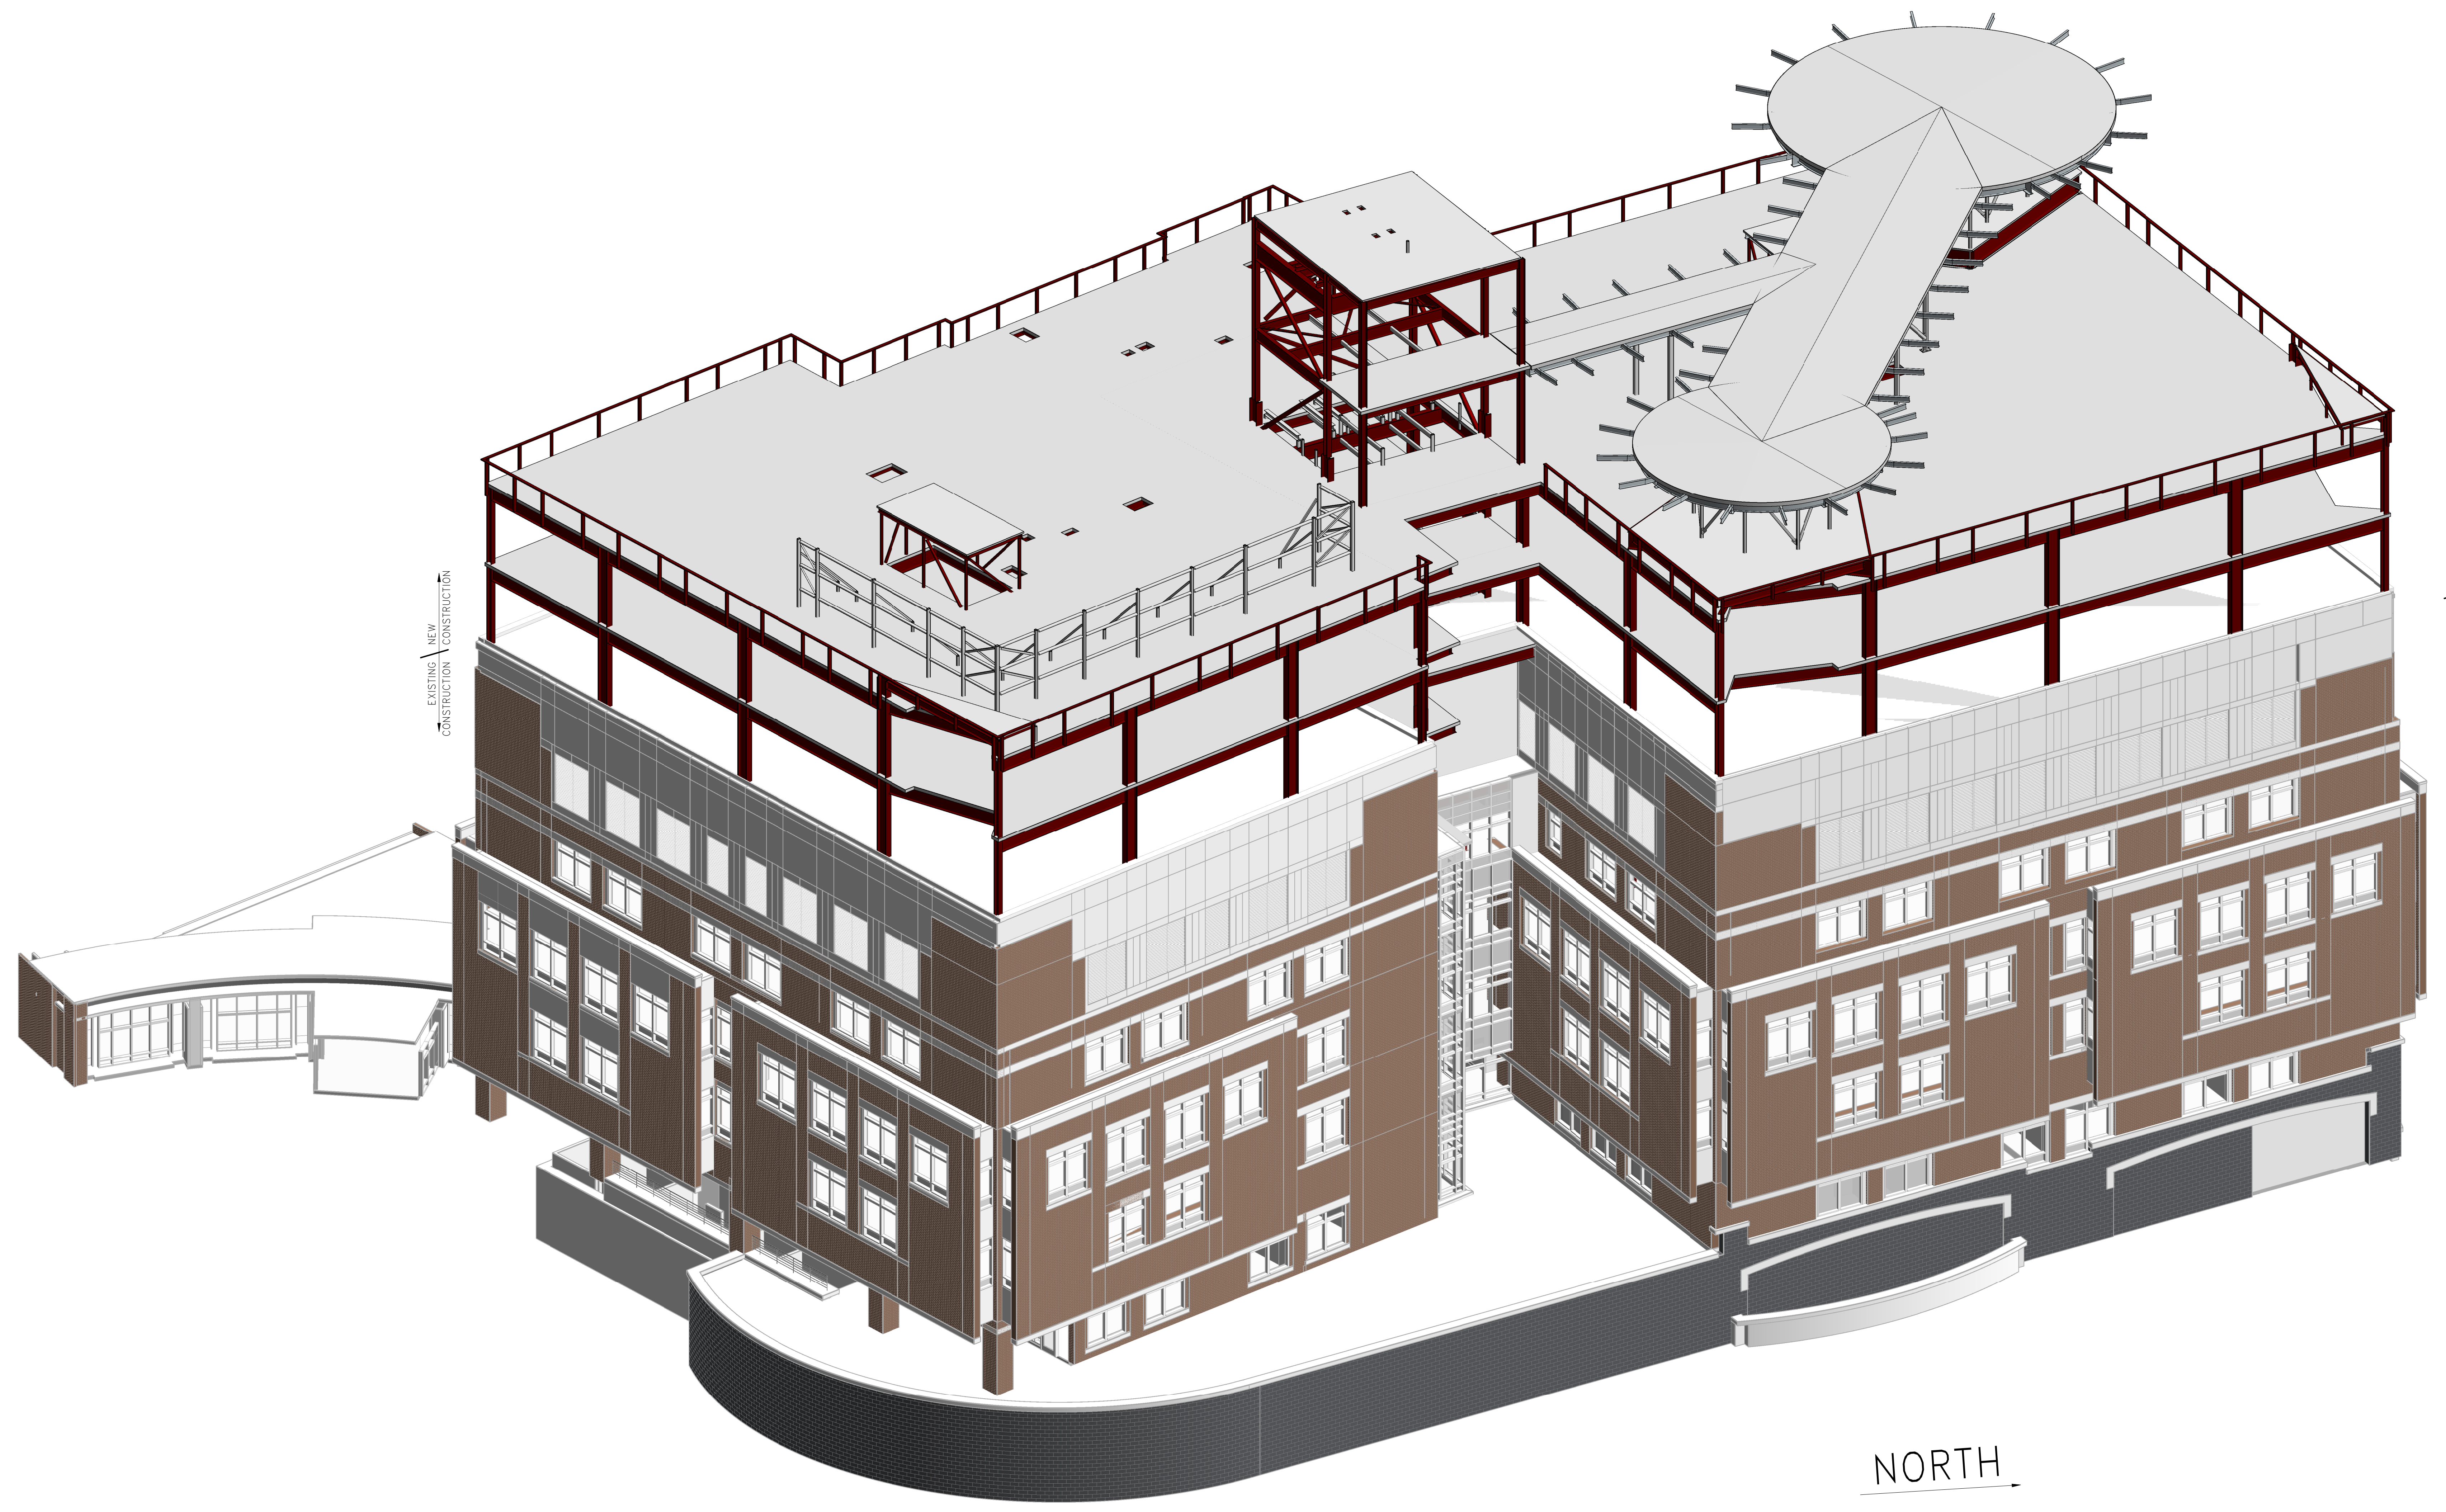

EXISTING CONSTRUCTION
NEW CONSTRUCTION

EXISTING CONSTRUCTION
NEW CONSTRUCTION

NORTH