



KEY PLANS

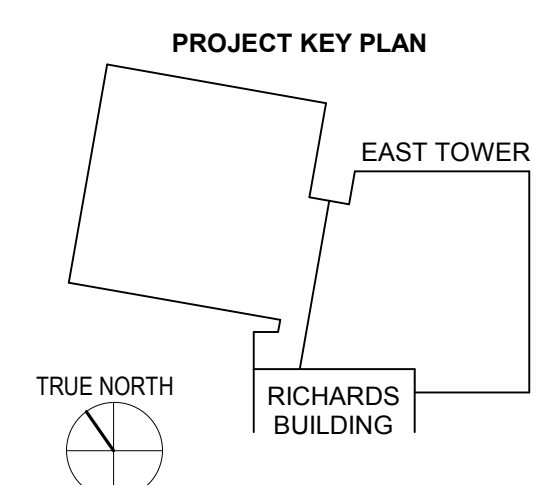

OVERALL KEY PLAN

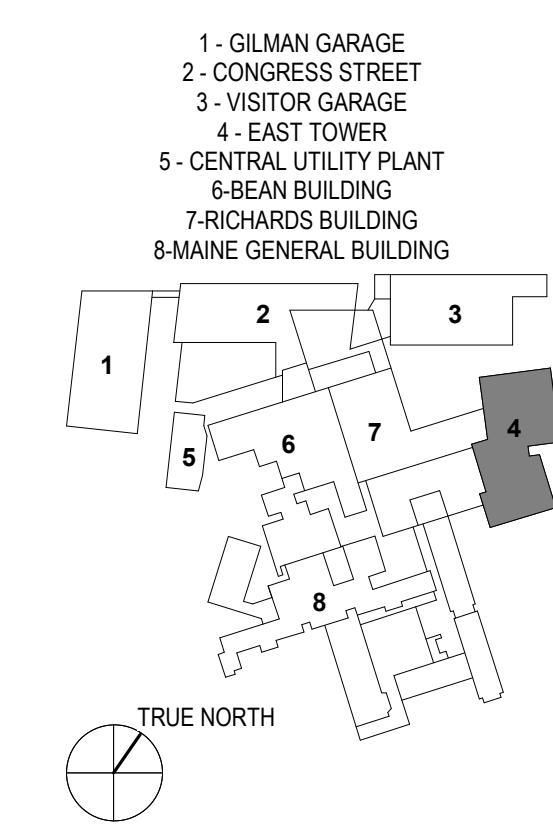


CONSTRUCTION DOCUMENTS  
JANUARY 28, 2018

NO.	ISSUE	DATE
Job Number	152181.000	
Drawn	REE	
Checked	BMJ	
Approved	JHT	


TITLE  
**LIVE LOAD AND SNOW LOAD DIAGRAMS**

SHEET NUMBER


**S00-35**

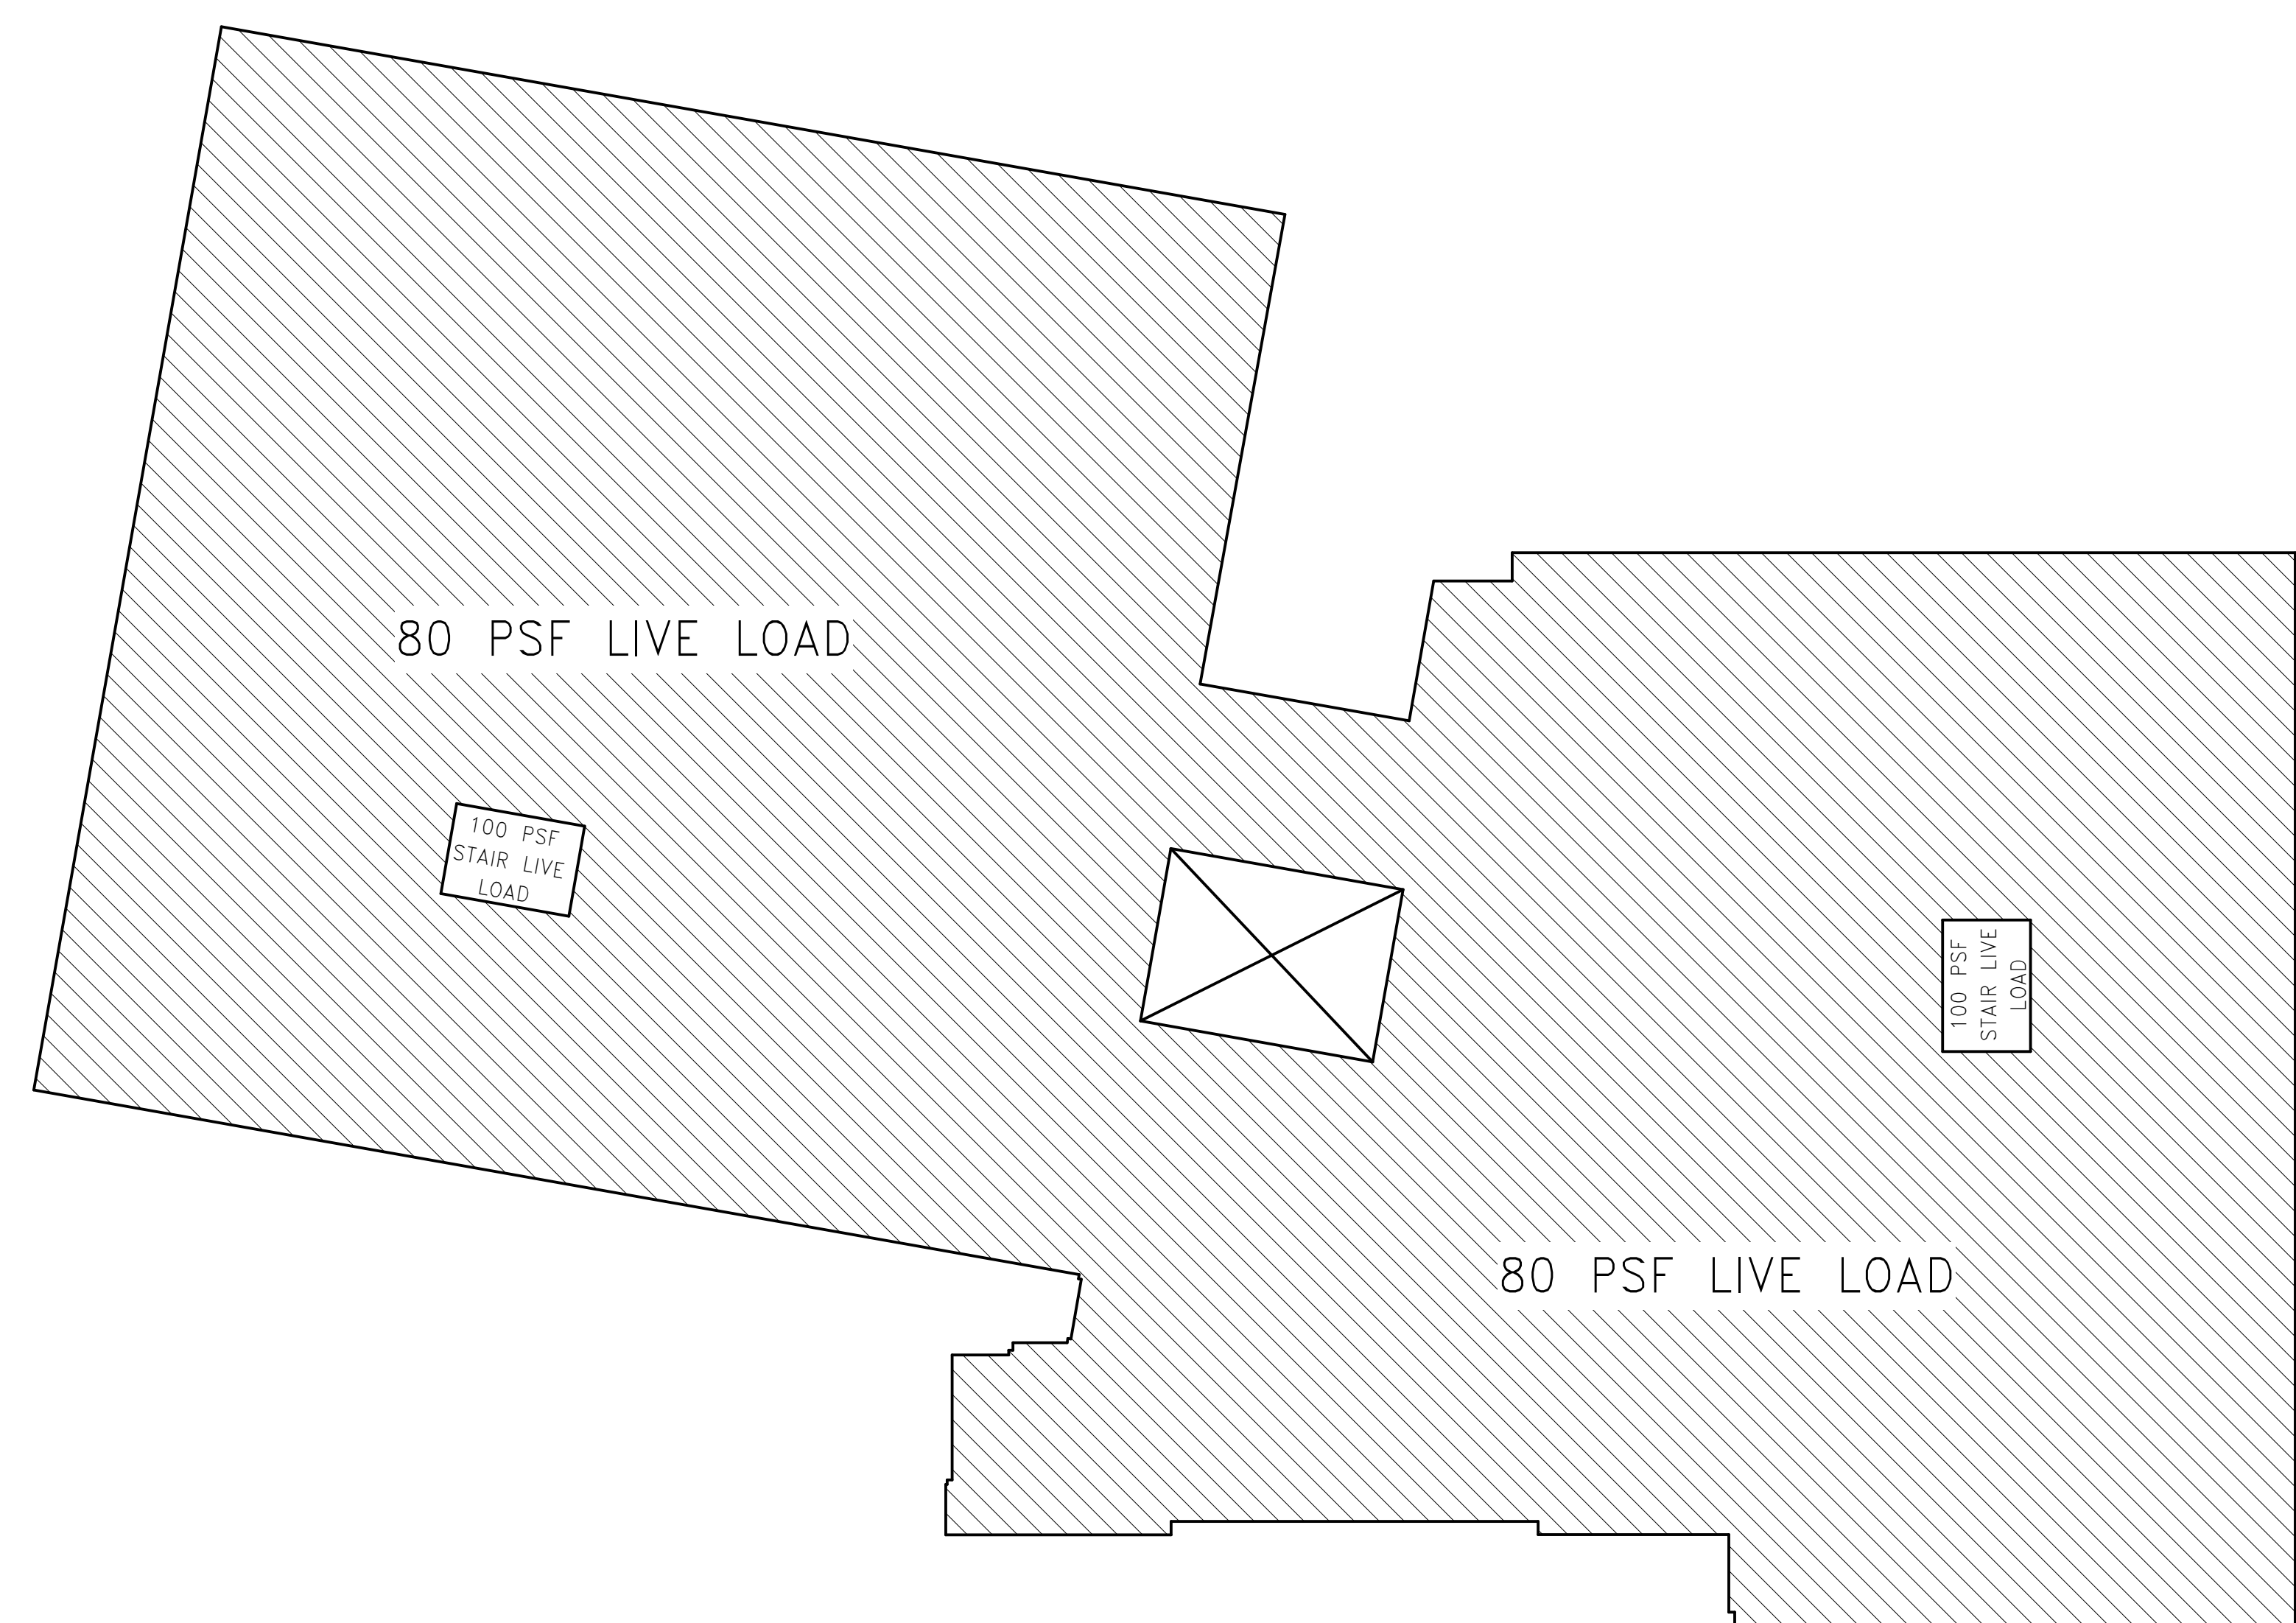


LEVEL 6 LIVE LOADS  
1/16" = 1'-0"

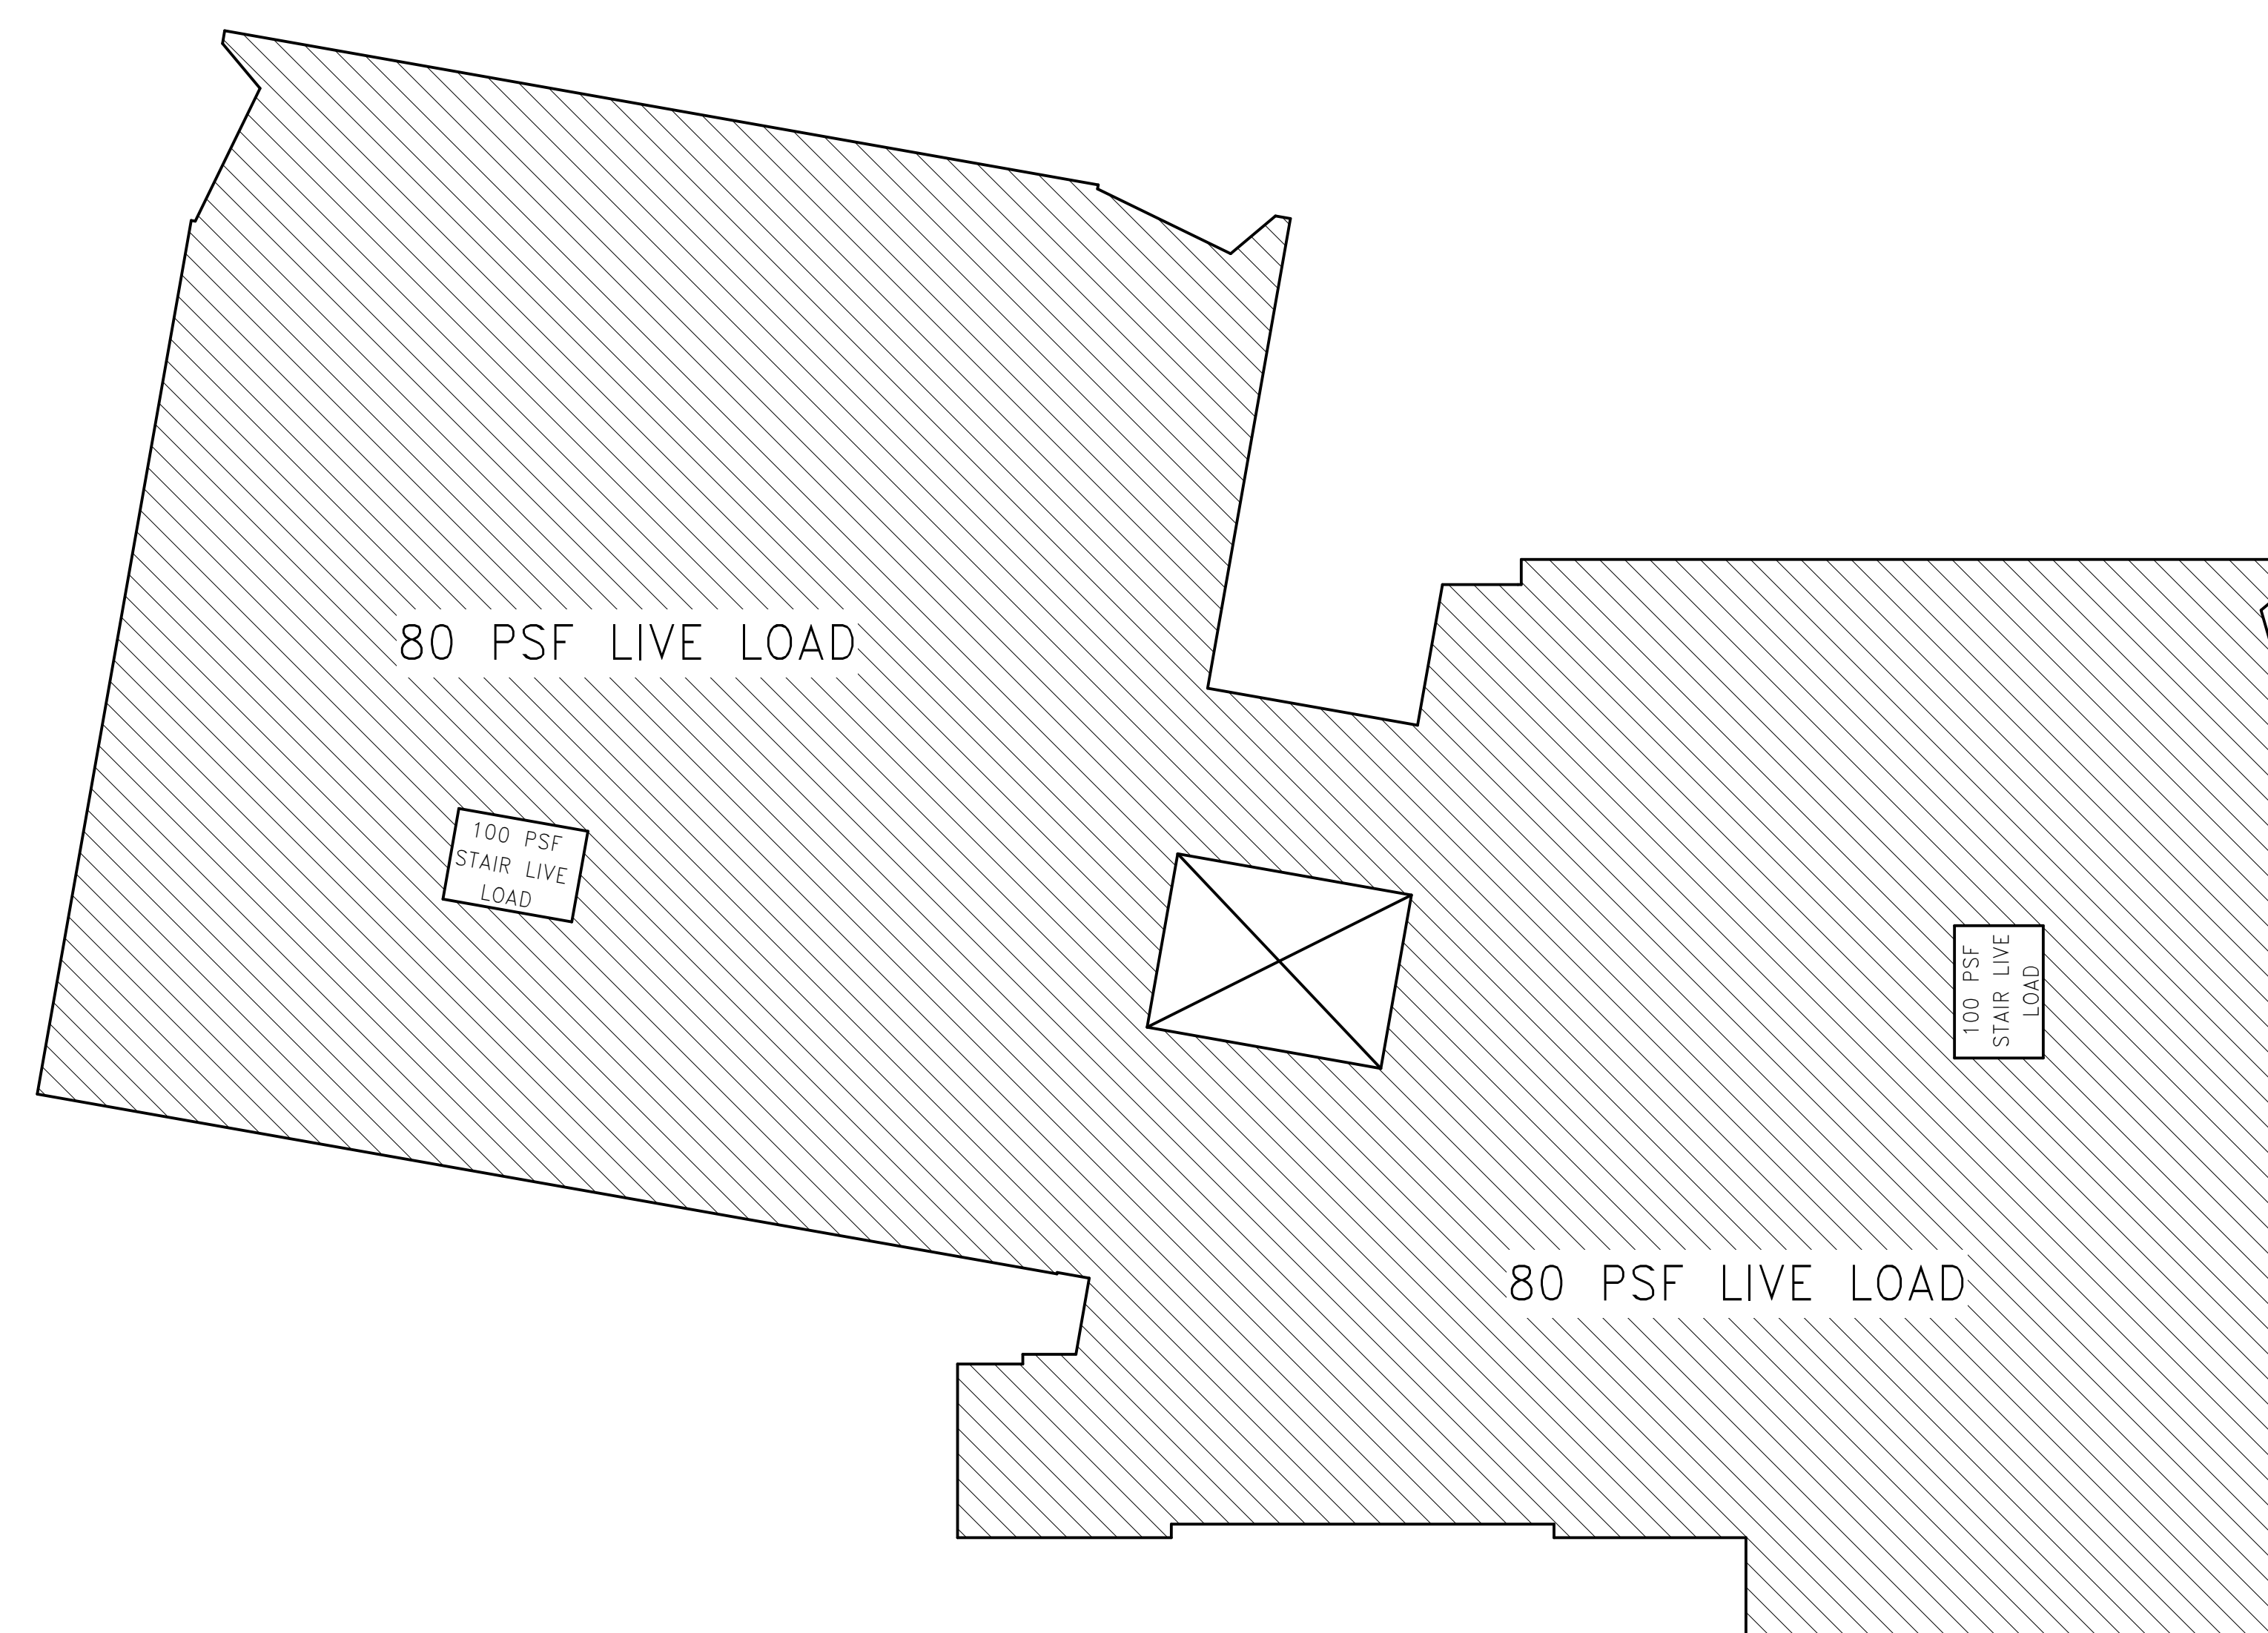

LEVEL 7 LIVE LOADS  
1/16" = 1'-0"

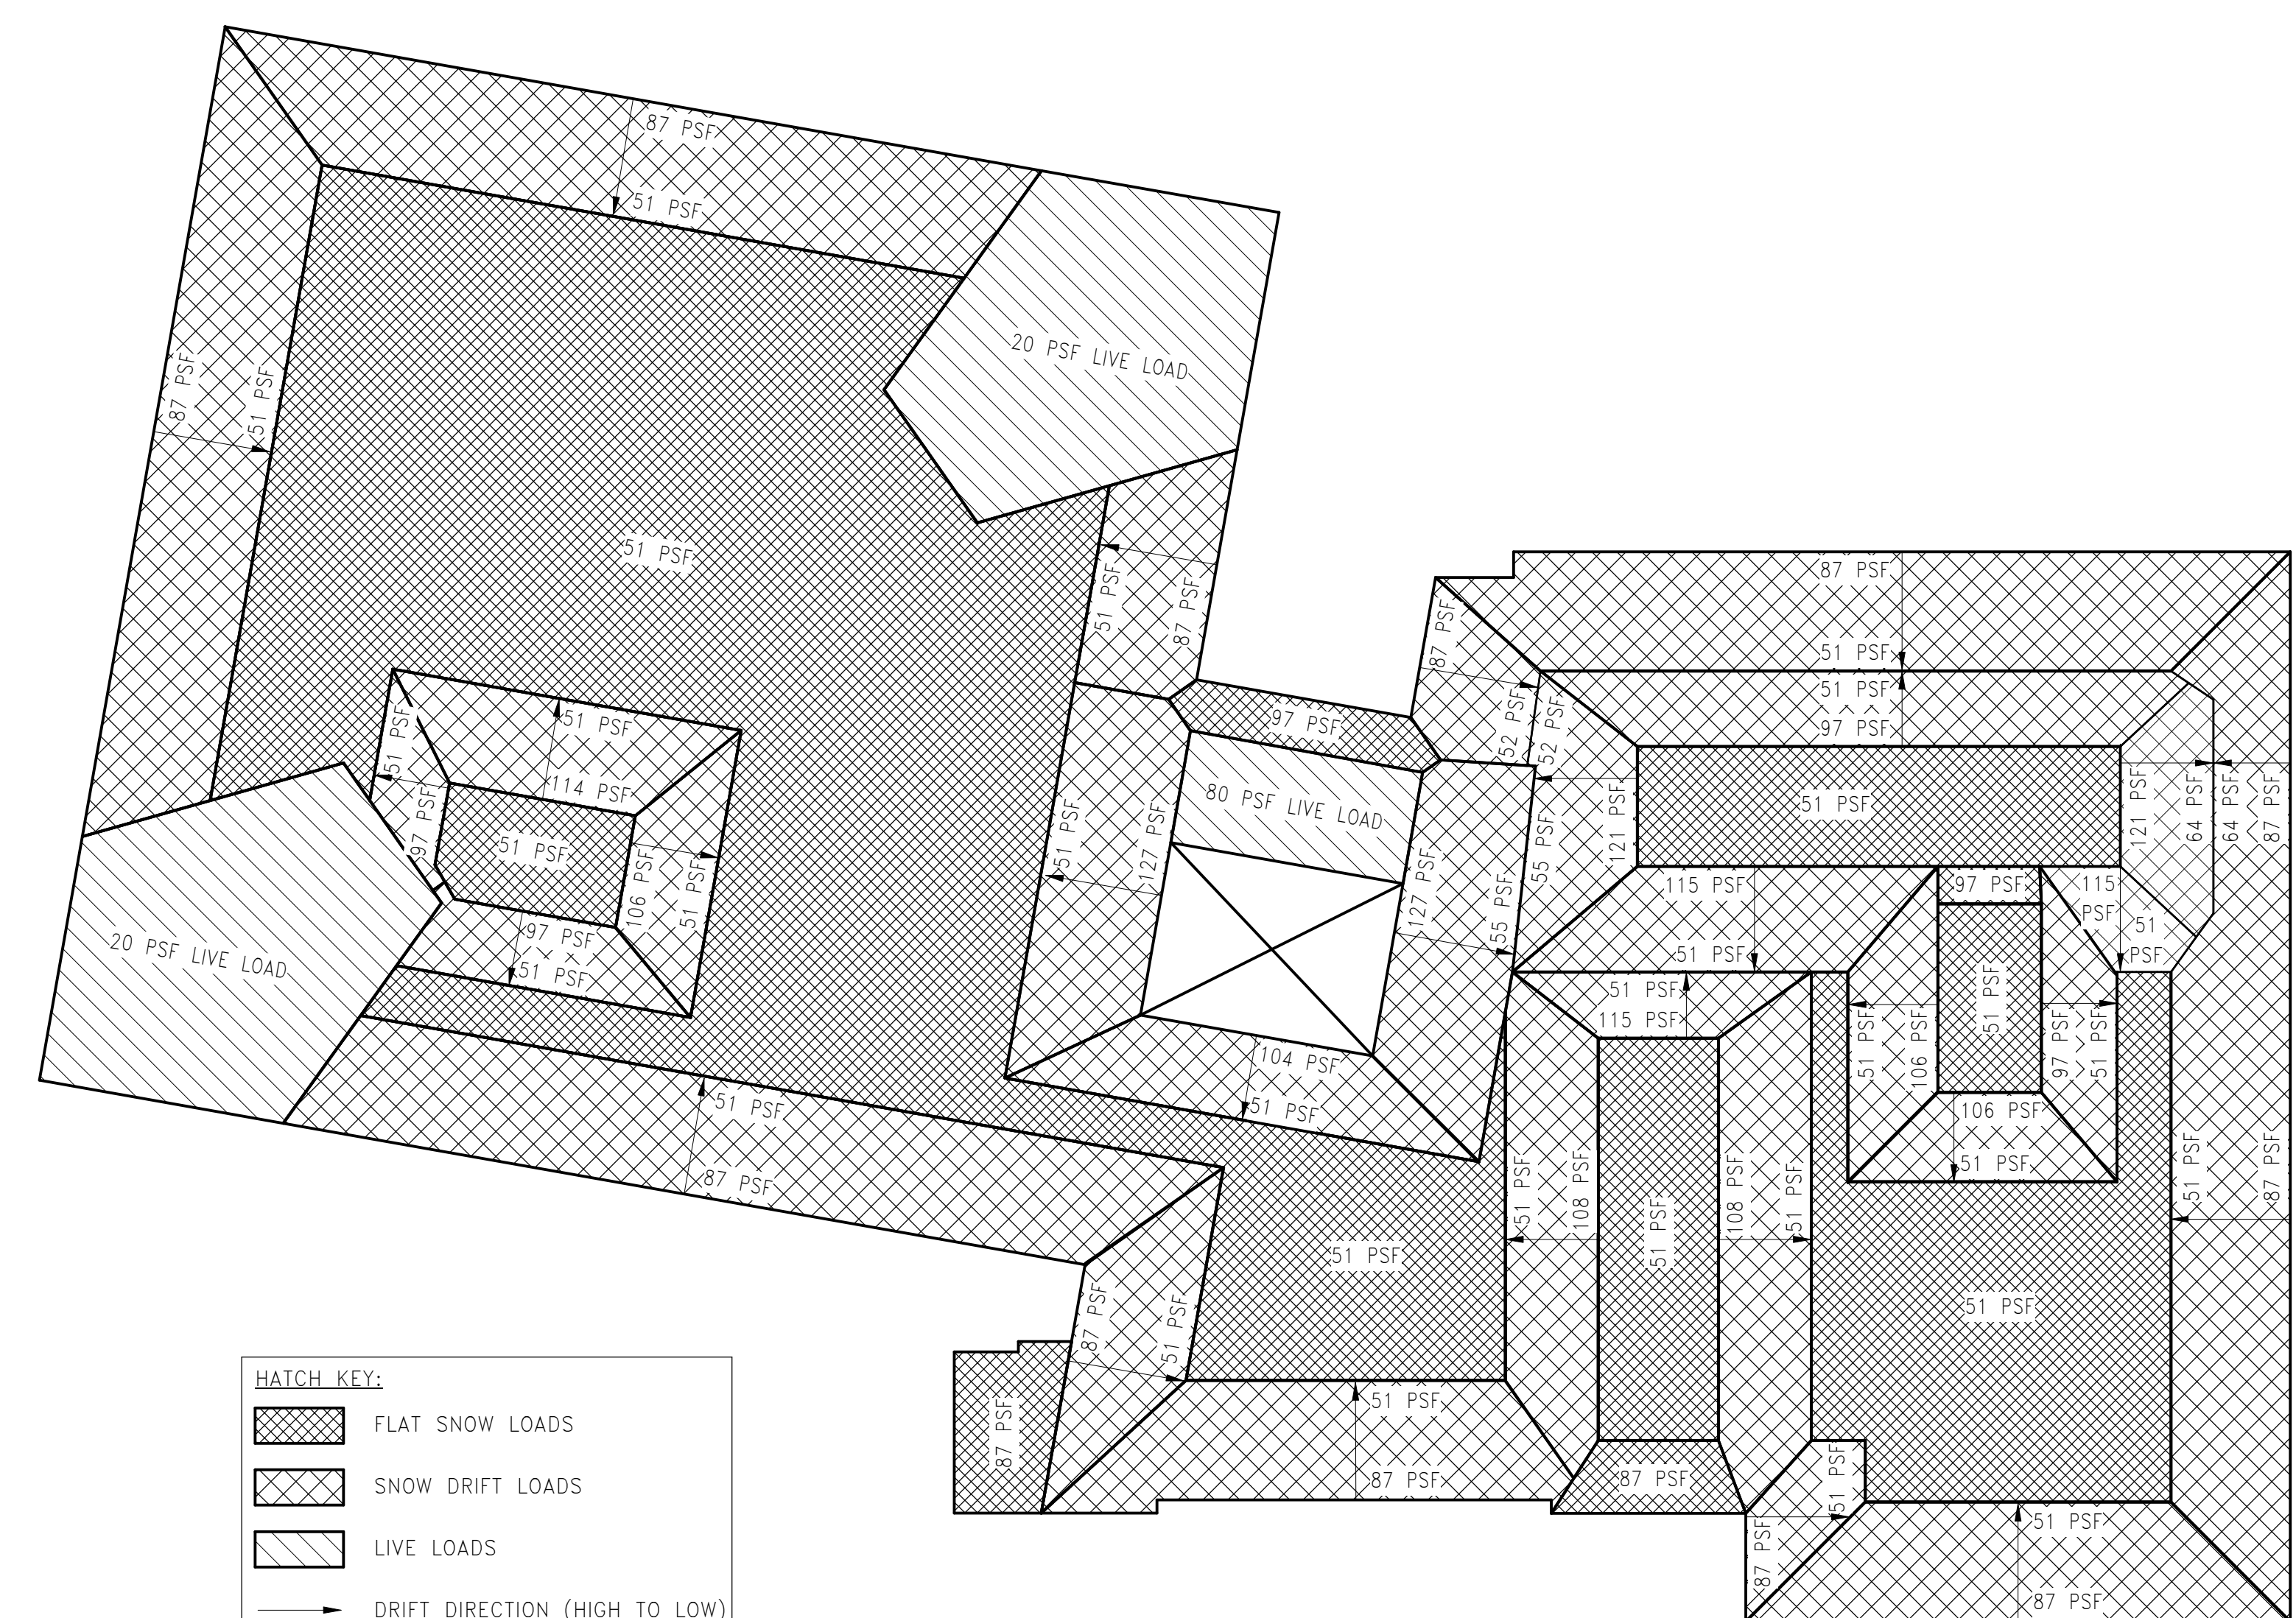

ROOF LIVE LOADS AND SNOW LOADS  
1/16" = 1'-0"

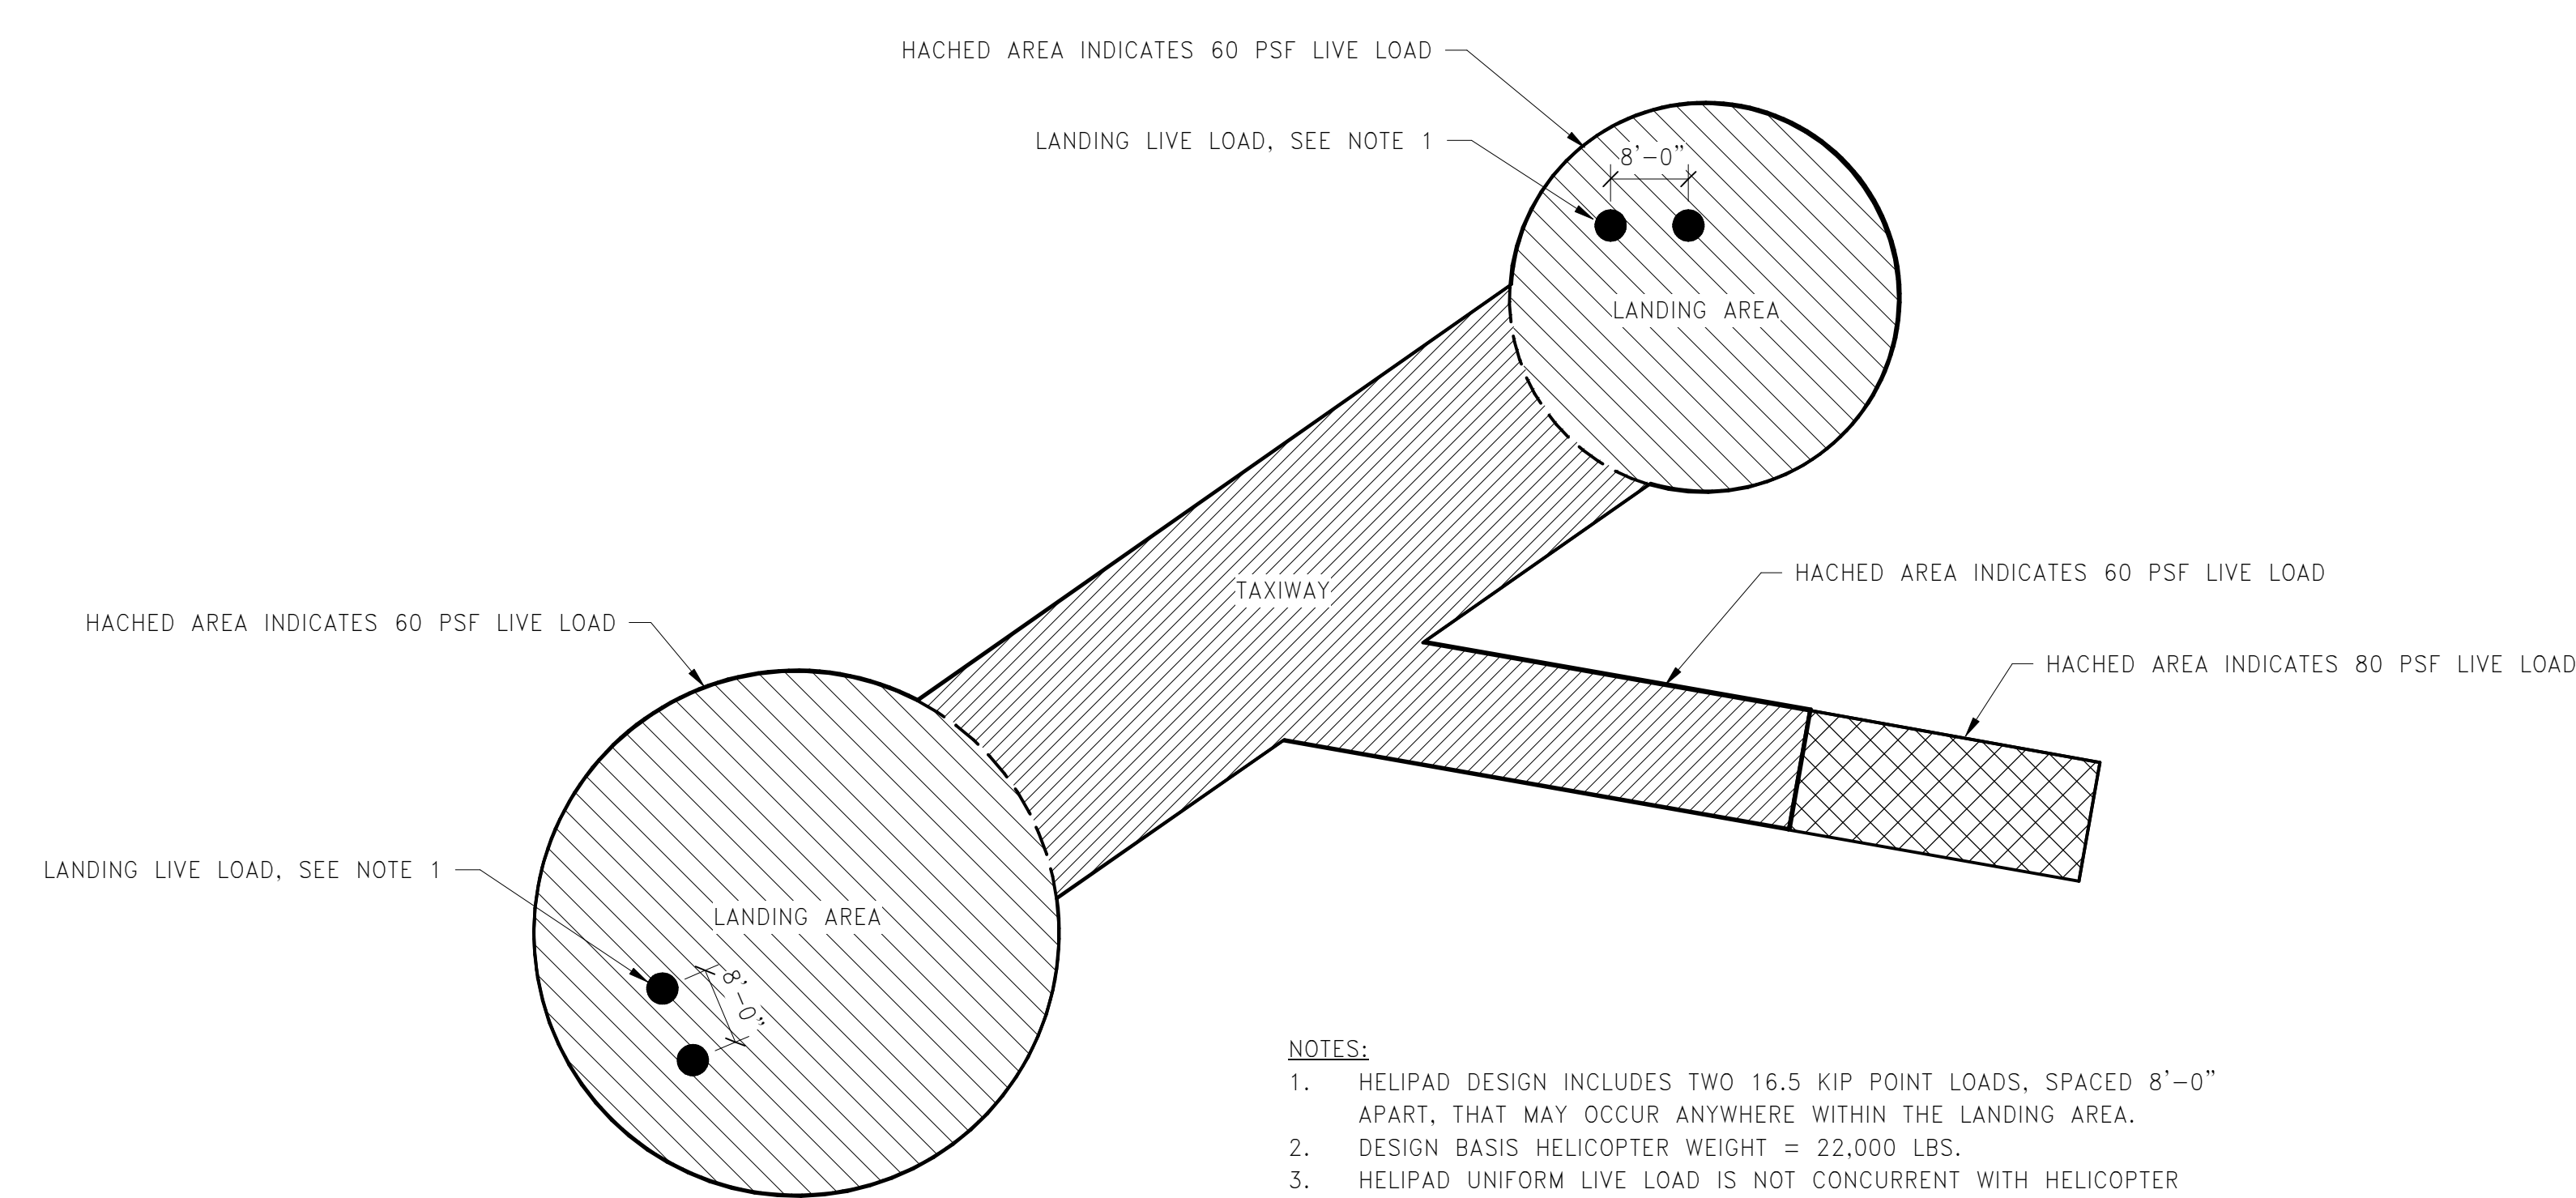

- NOTES:
- HELIPAD DESIGN INCLUDES TWO 16.5 KIP POINT LOADS, SPACED 8'-0" APART, THAT MAY OCCUR ANYWHERE WITHIN THE LANDING AREA.
  - DESIGN BASIS HELICOPTER WEIGHT = 22,000 LBS.
  - HELIPAD UNIFORM LIVE LOAD IS NOT CONCURRENT WITH HELICOPTER WHEEL LOAD.

HELIPAD

ELEVATOR HEADHOUSE ROOF

HELIPAD AND ELEVATOR HEADHOUSE LIVE LOADS AND SNOW LOADS  
1/16" = 1'-0"

3/29/2018 8:20:08 AM I:\BSP\Projects\2017\1510593.00\LMG\Drawings\Working\_Sets\Revit\LOCAL\_USER\REVIEWS\1510593\1510593-0017\_STRUCT\_REV.dwg