




NO.	ISSUE	DATE
Job Number	152181.000	
Drawn	REE	
Checked	BAIT	
Approved	JHT	

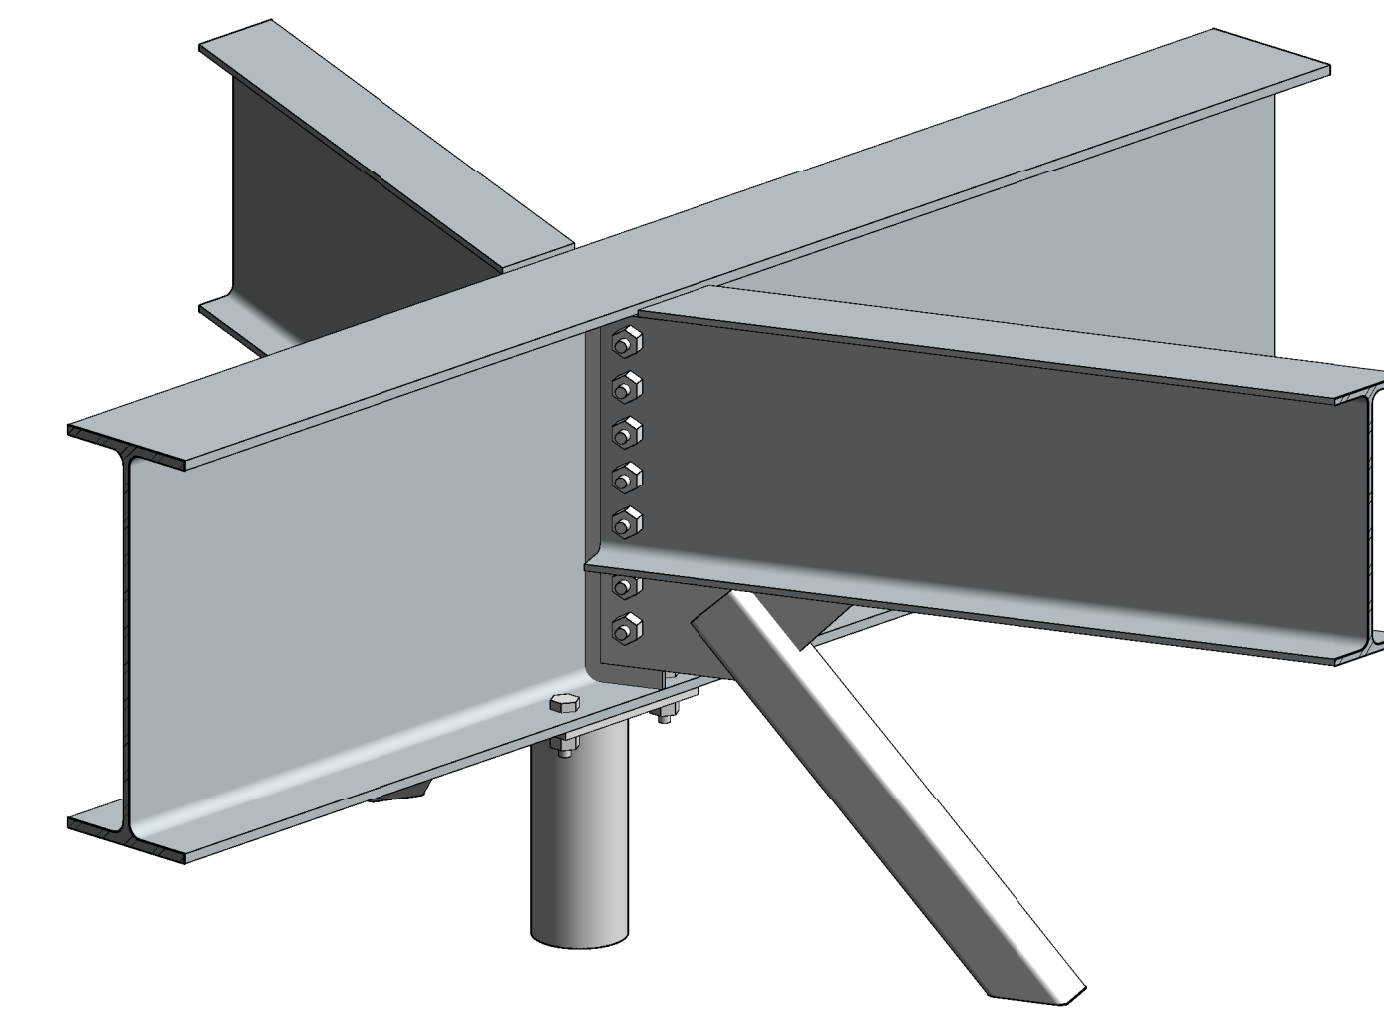


7 HELIPAD BEAM OVER POST W/BRACES

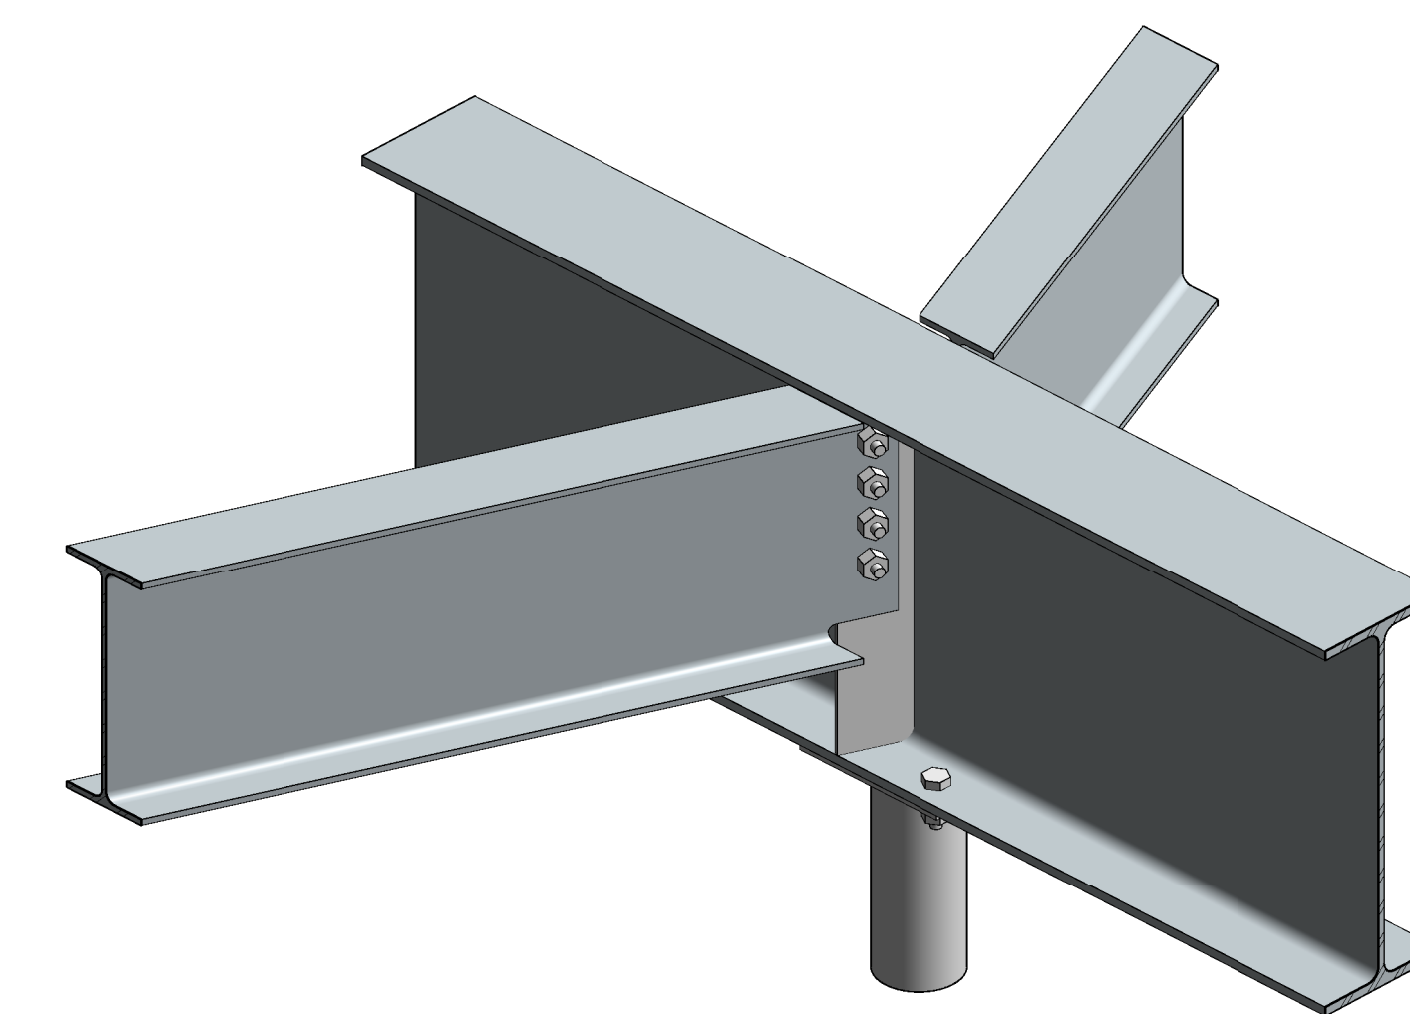


4 HELIPAD BEAM OVER POST

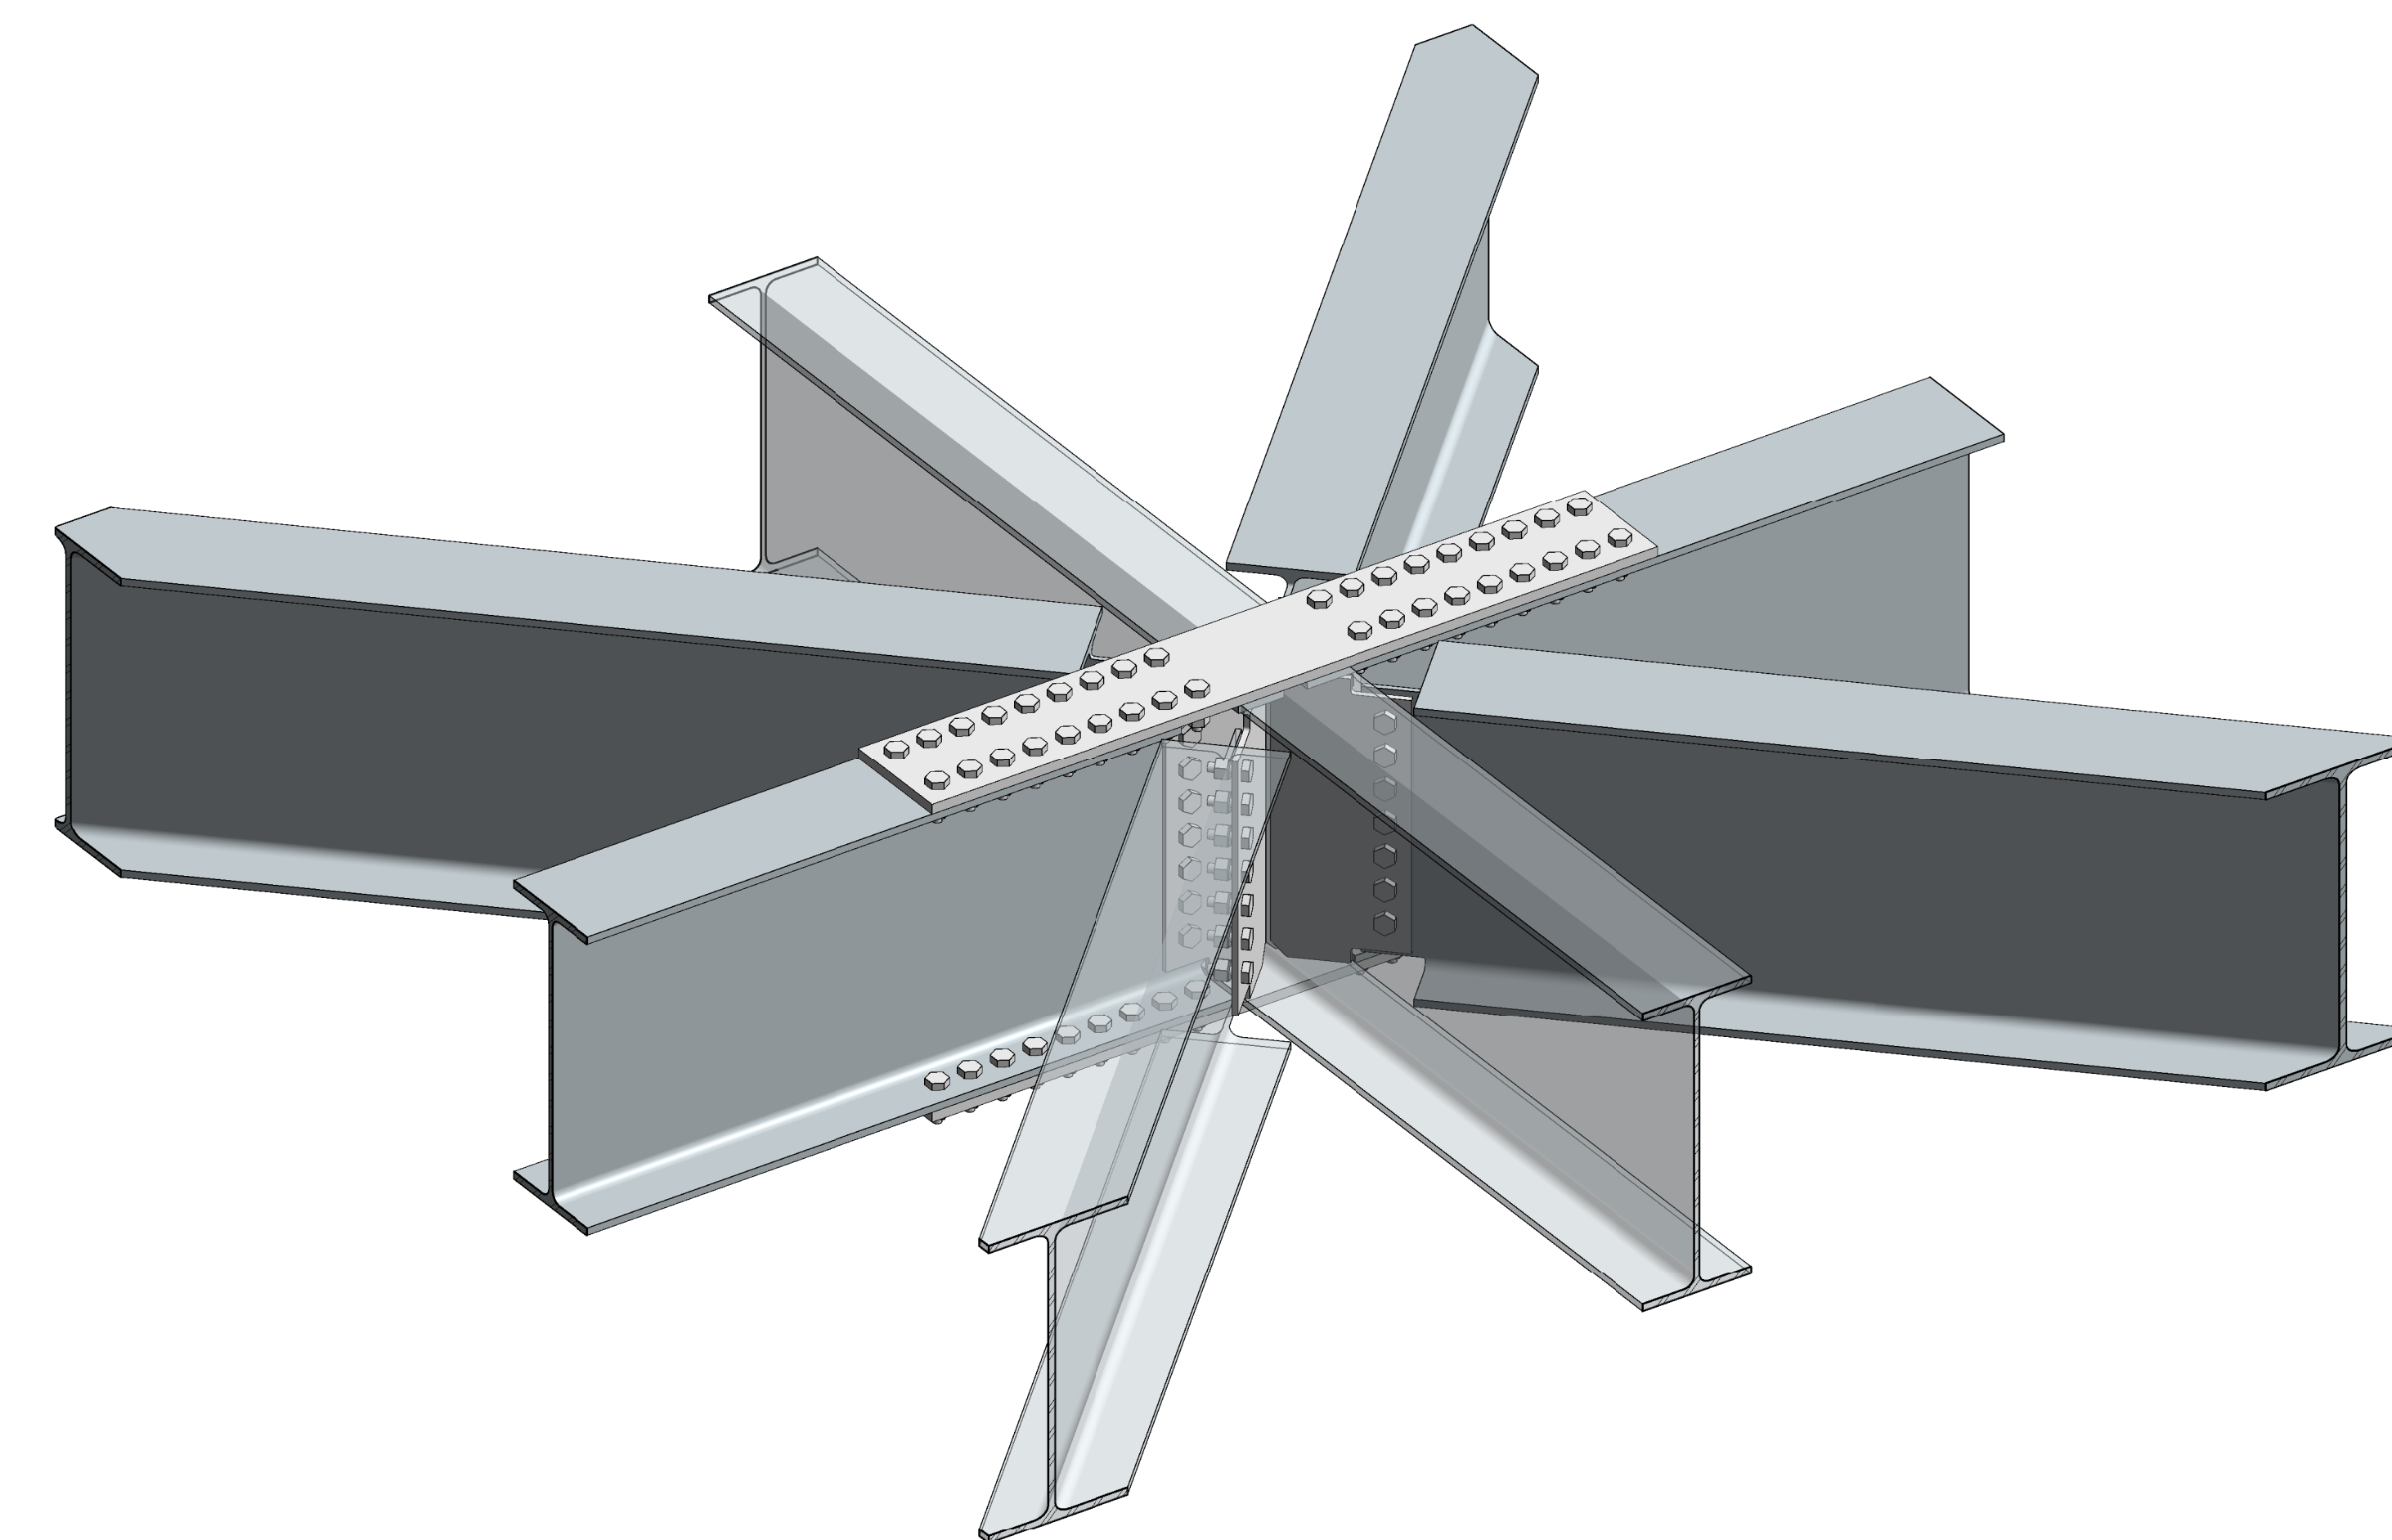


1 HELIPAD CENTER CONNECTION

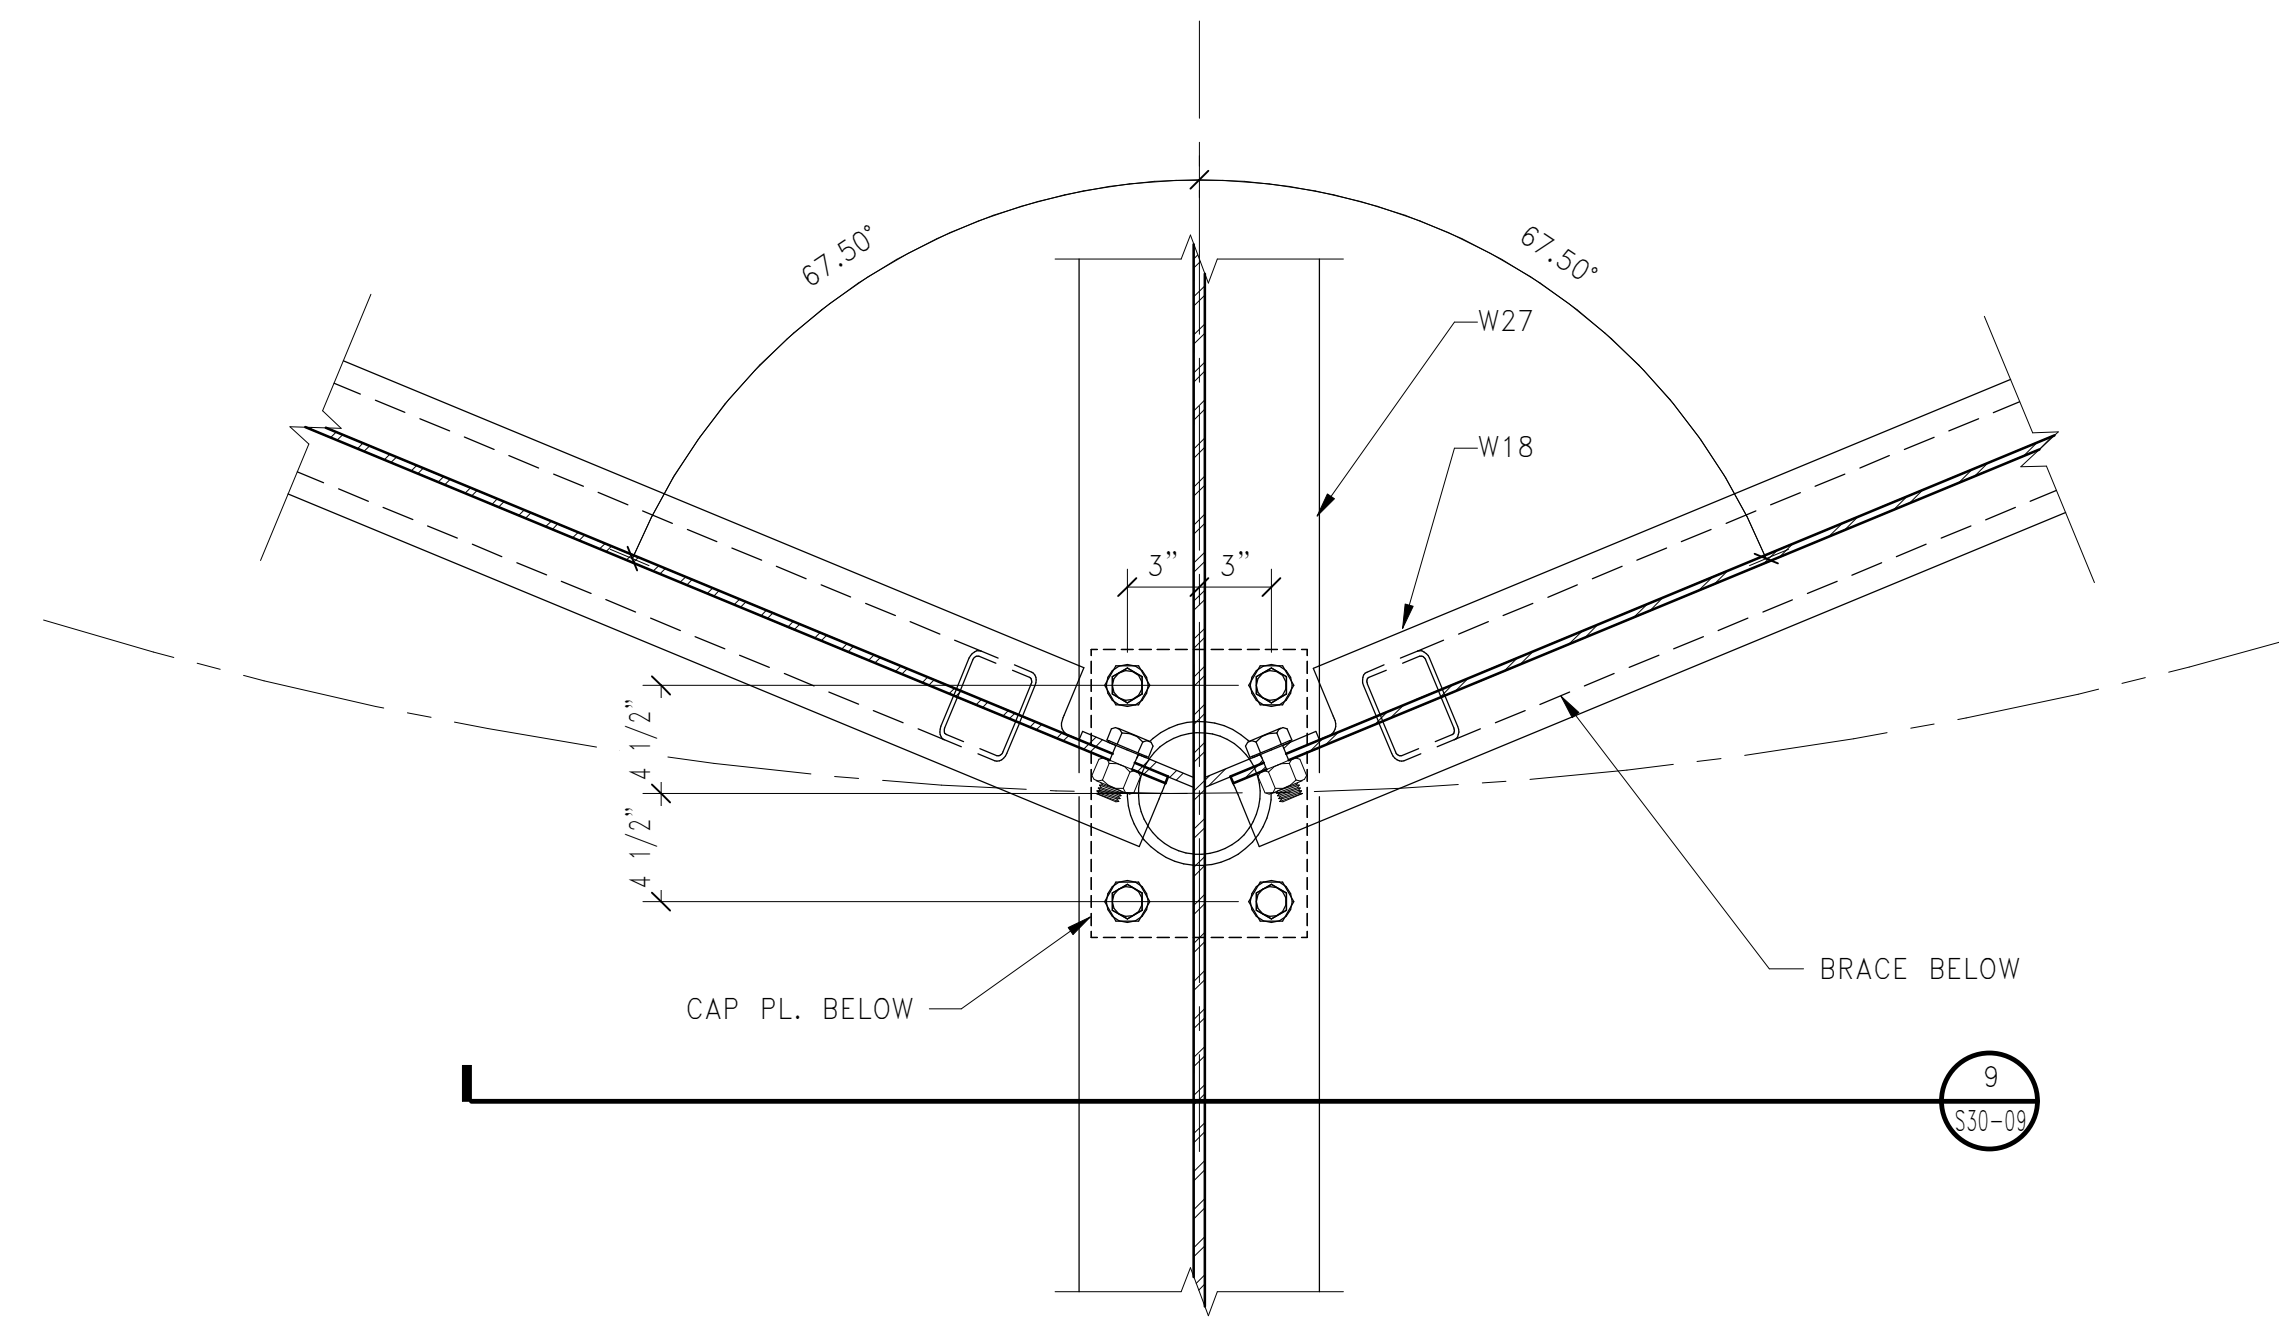


8 HELIPAD BEAM OVER COLUMN PLAN DETAIL W/BRACES

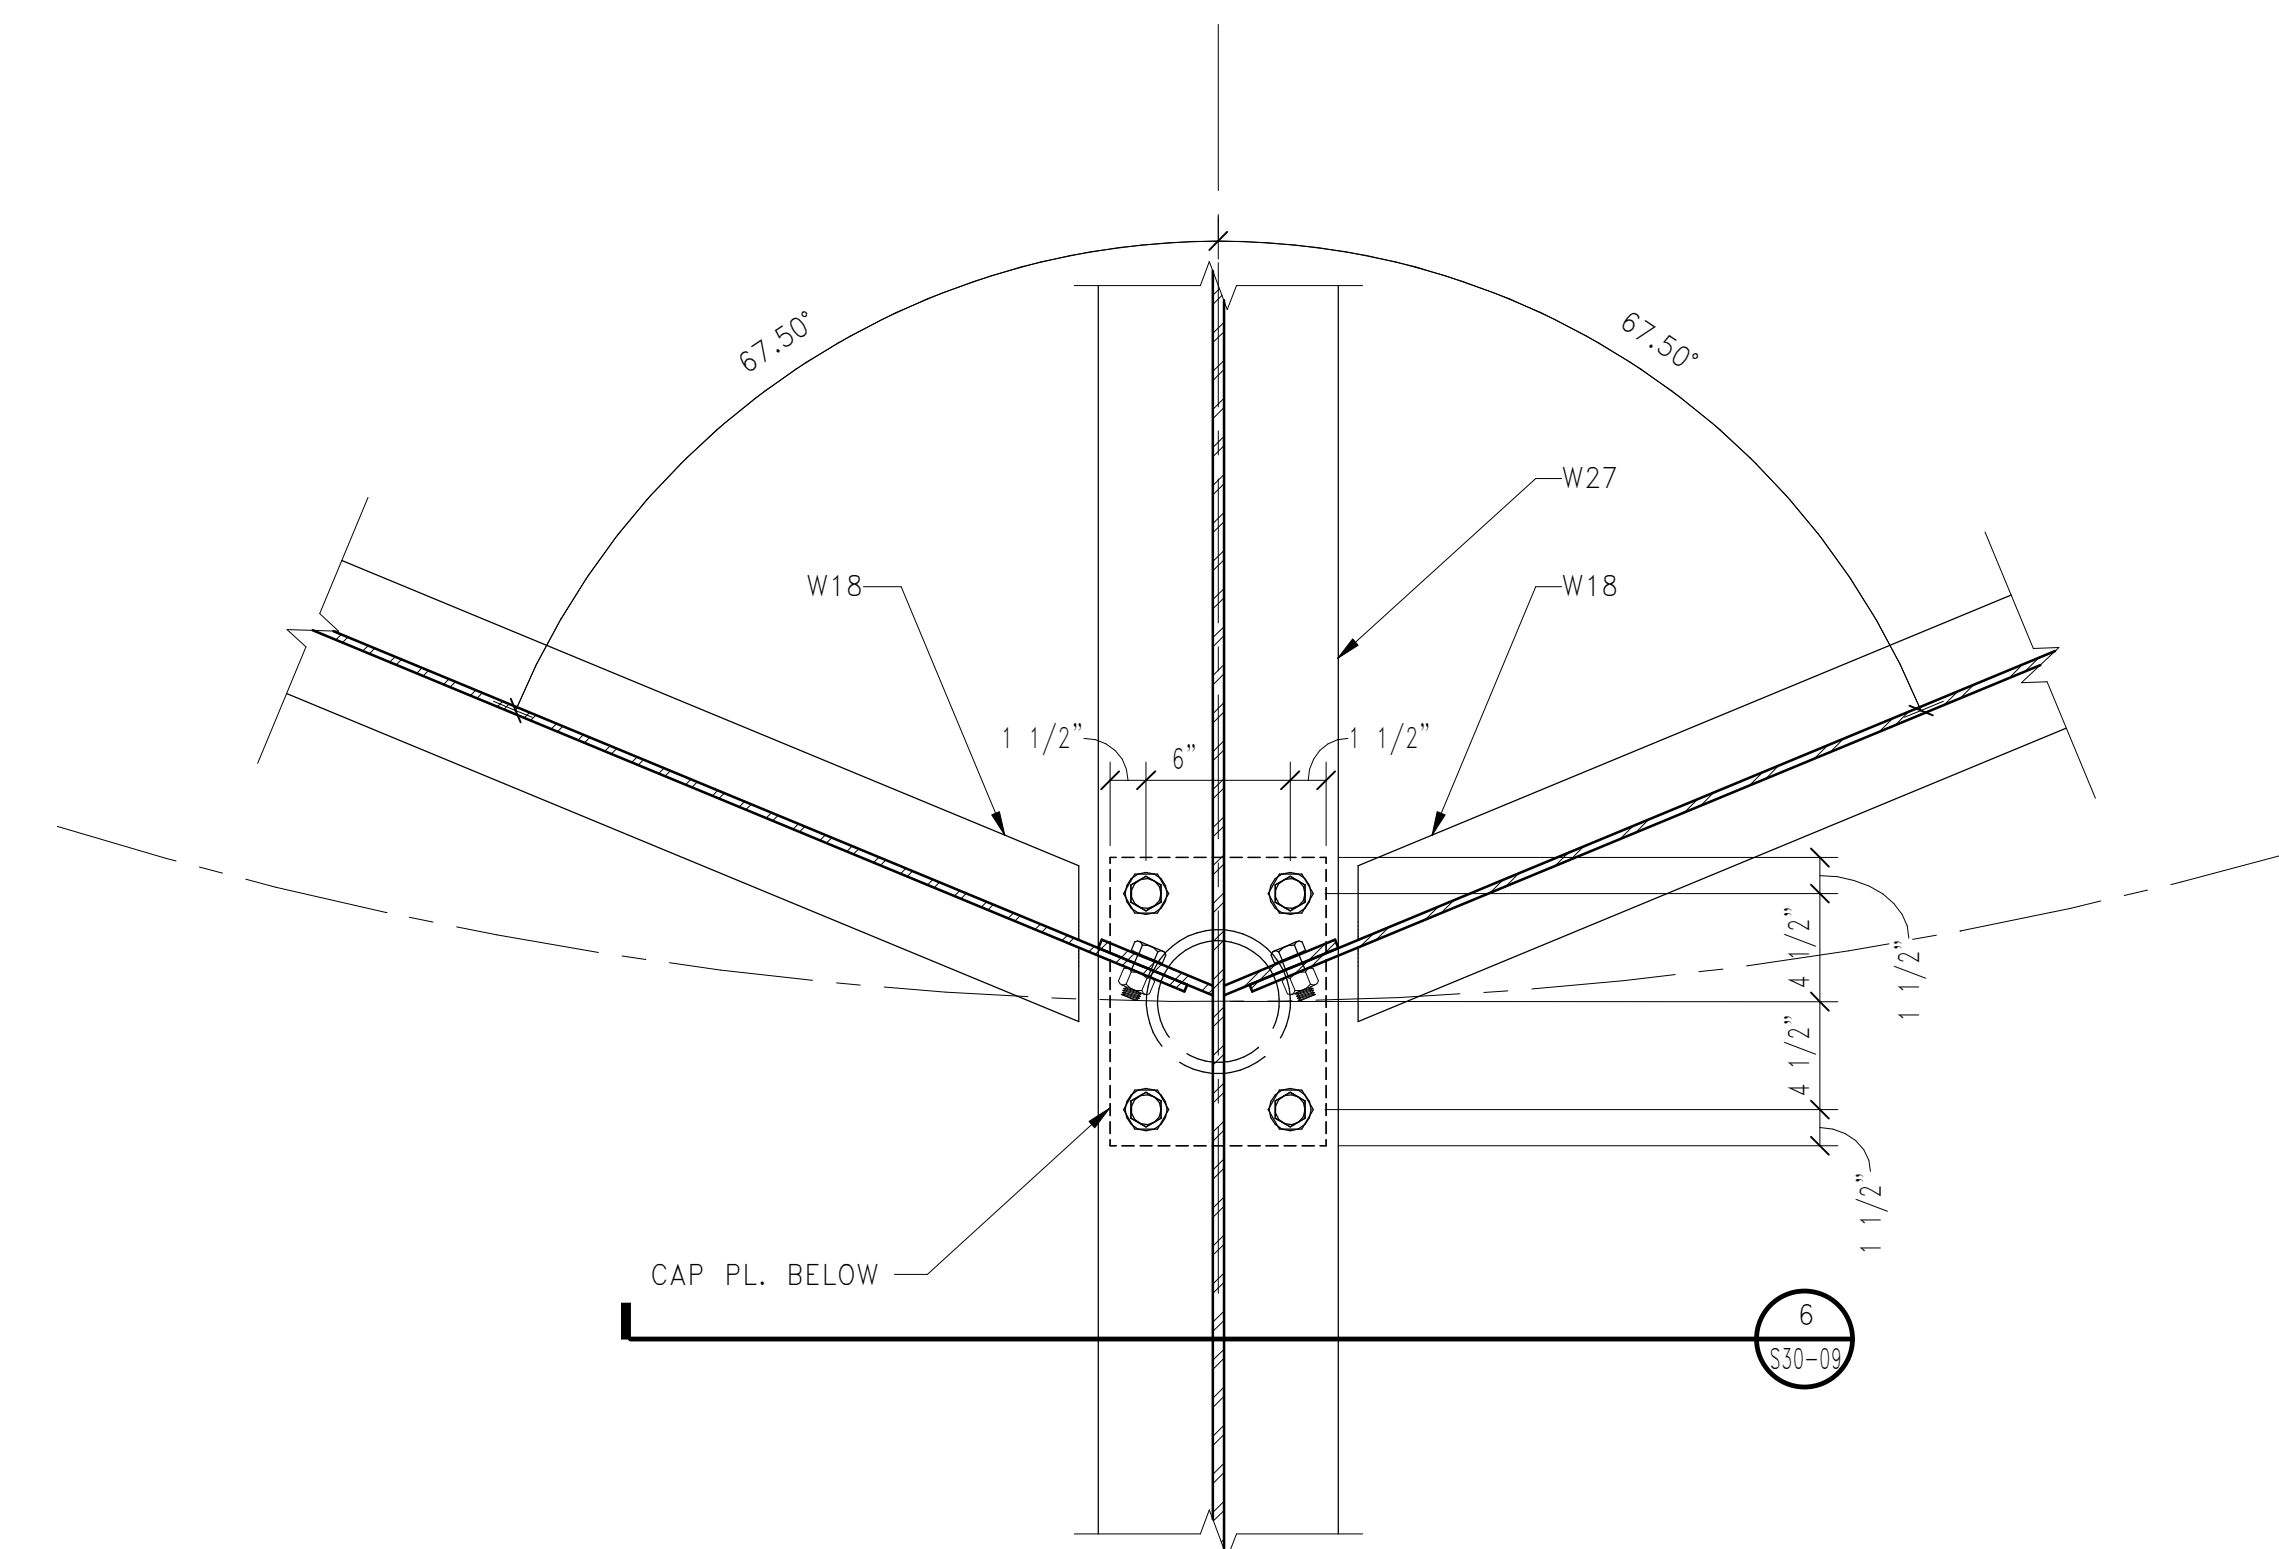


5 HELIPAD BEAM OVER COLUMN PLAN DETAIL

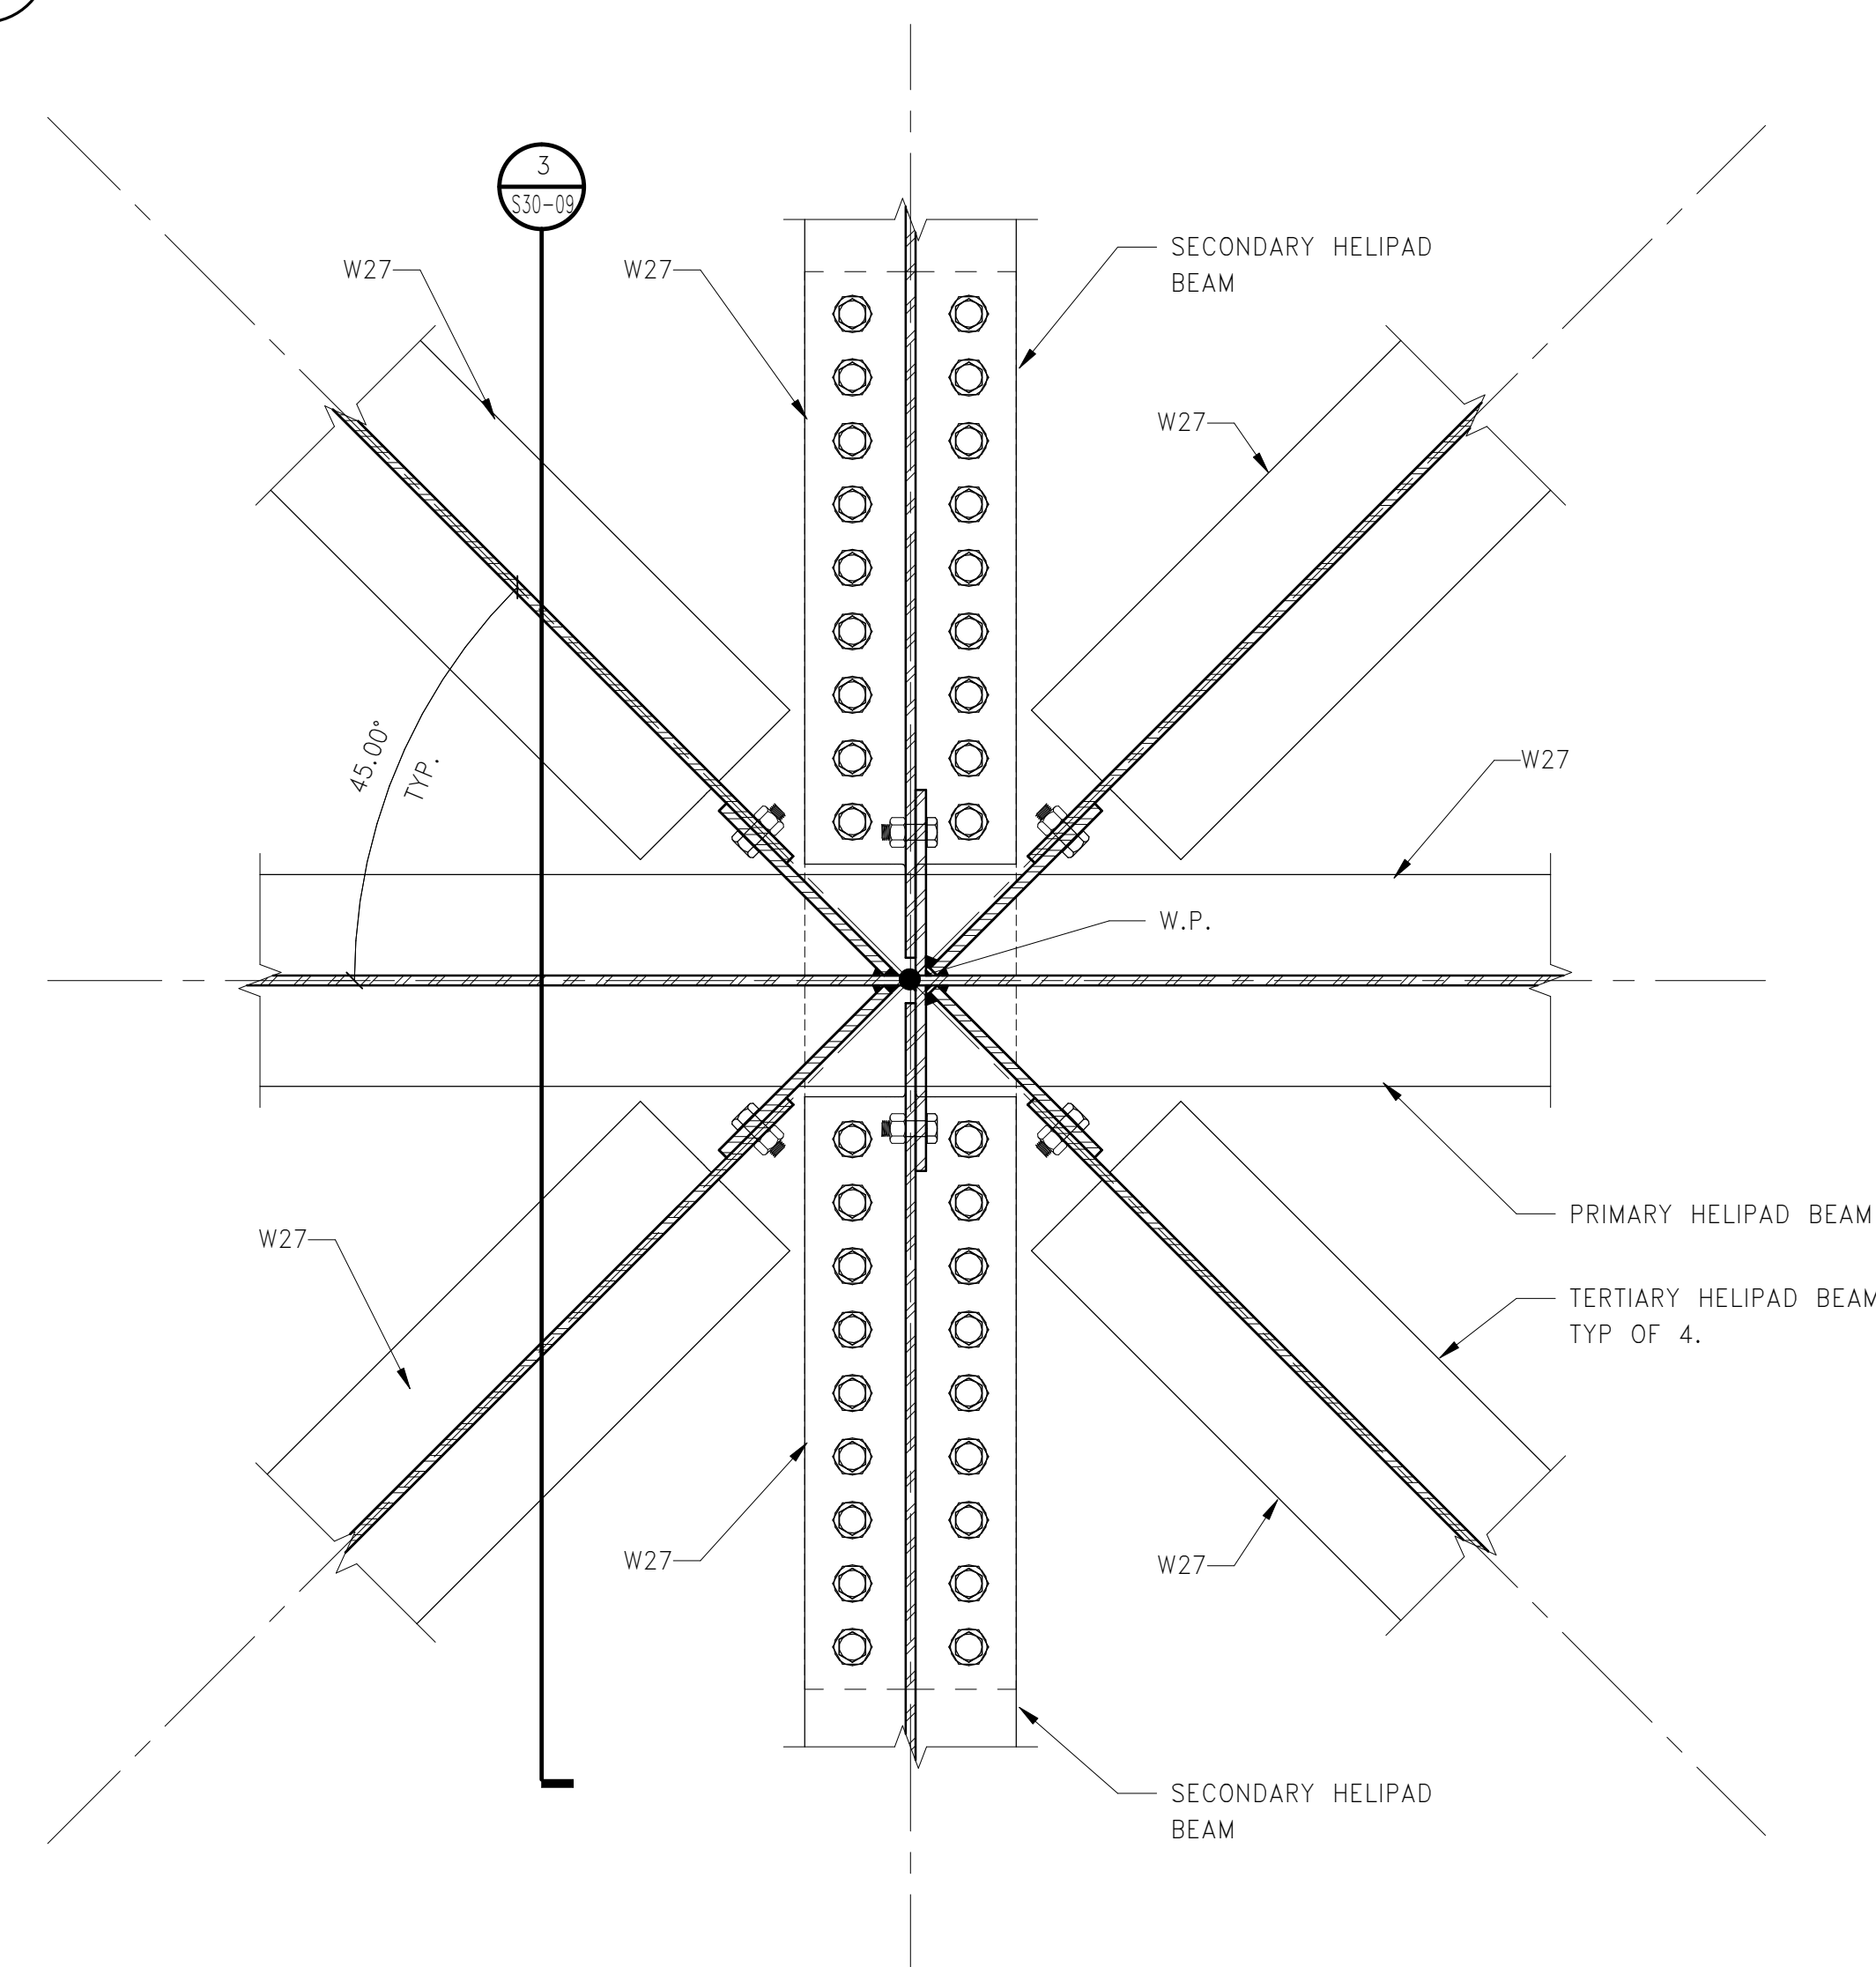


2 HELIPAD CENTER CONNECTION PLAN DETAIL

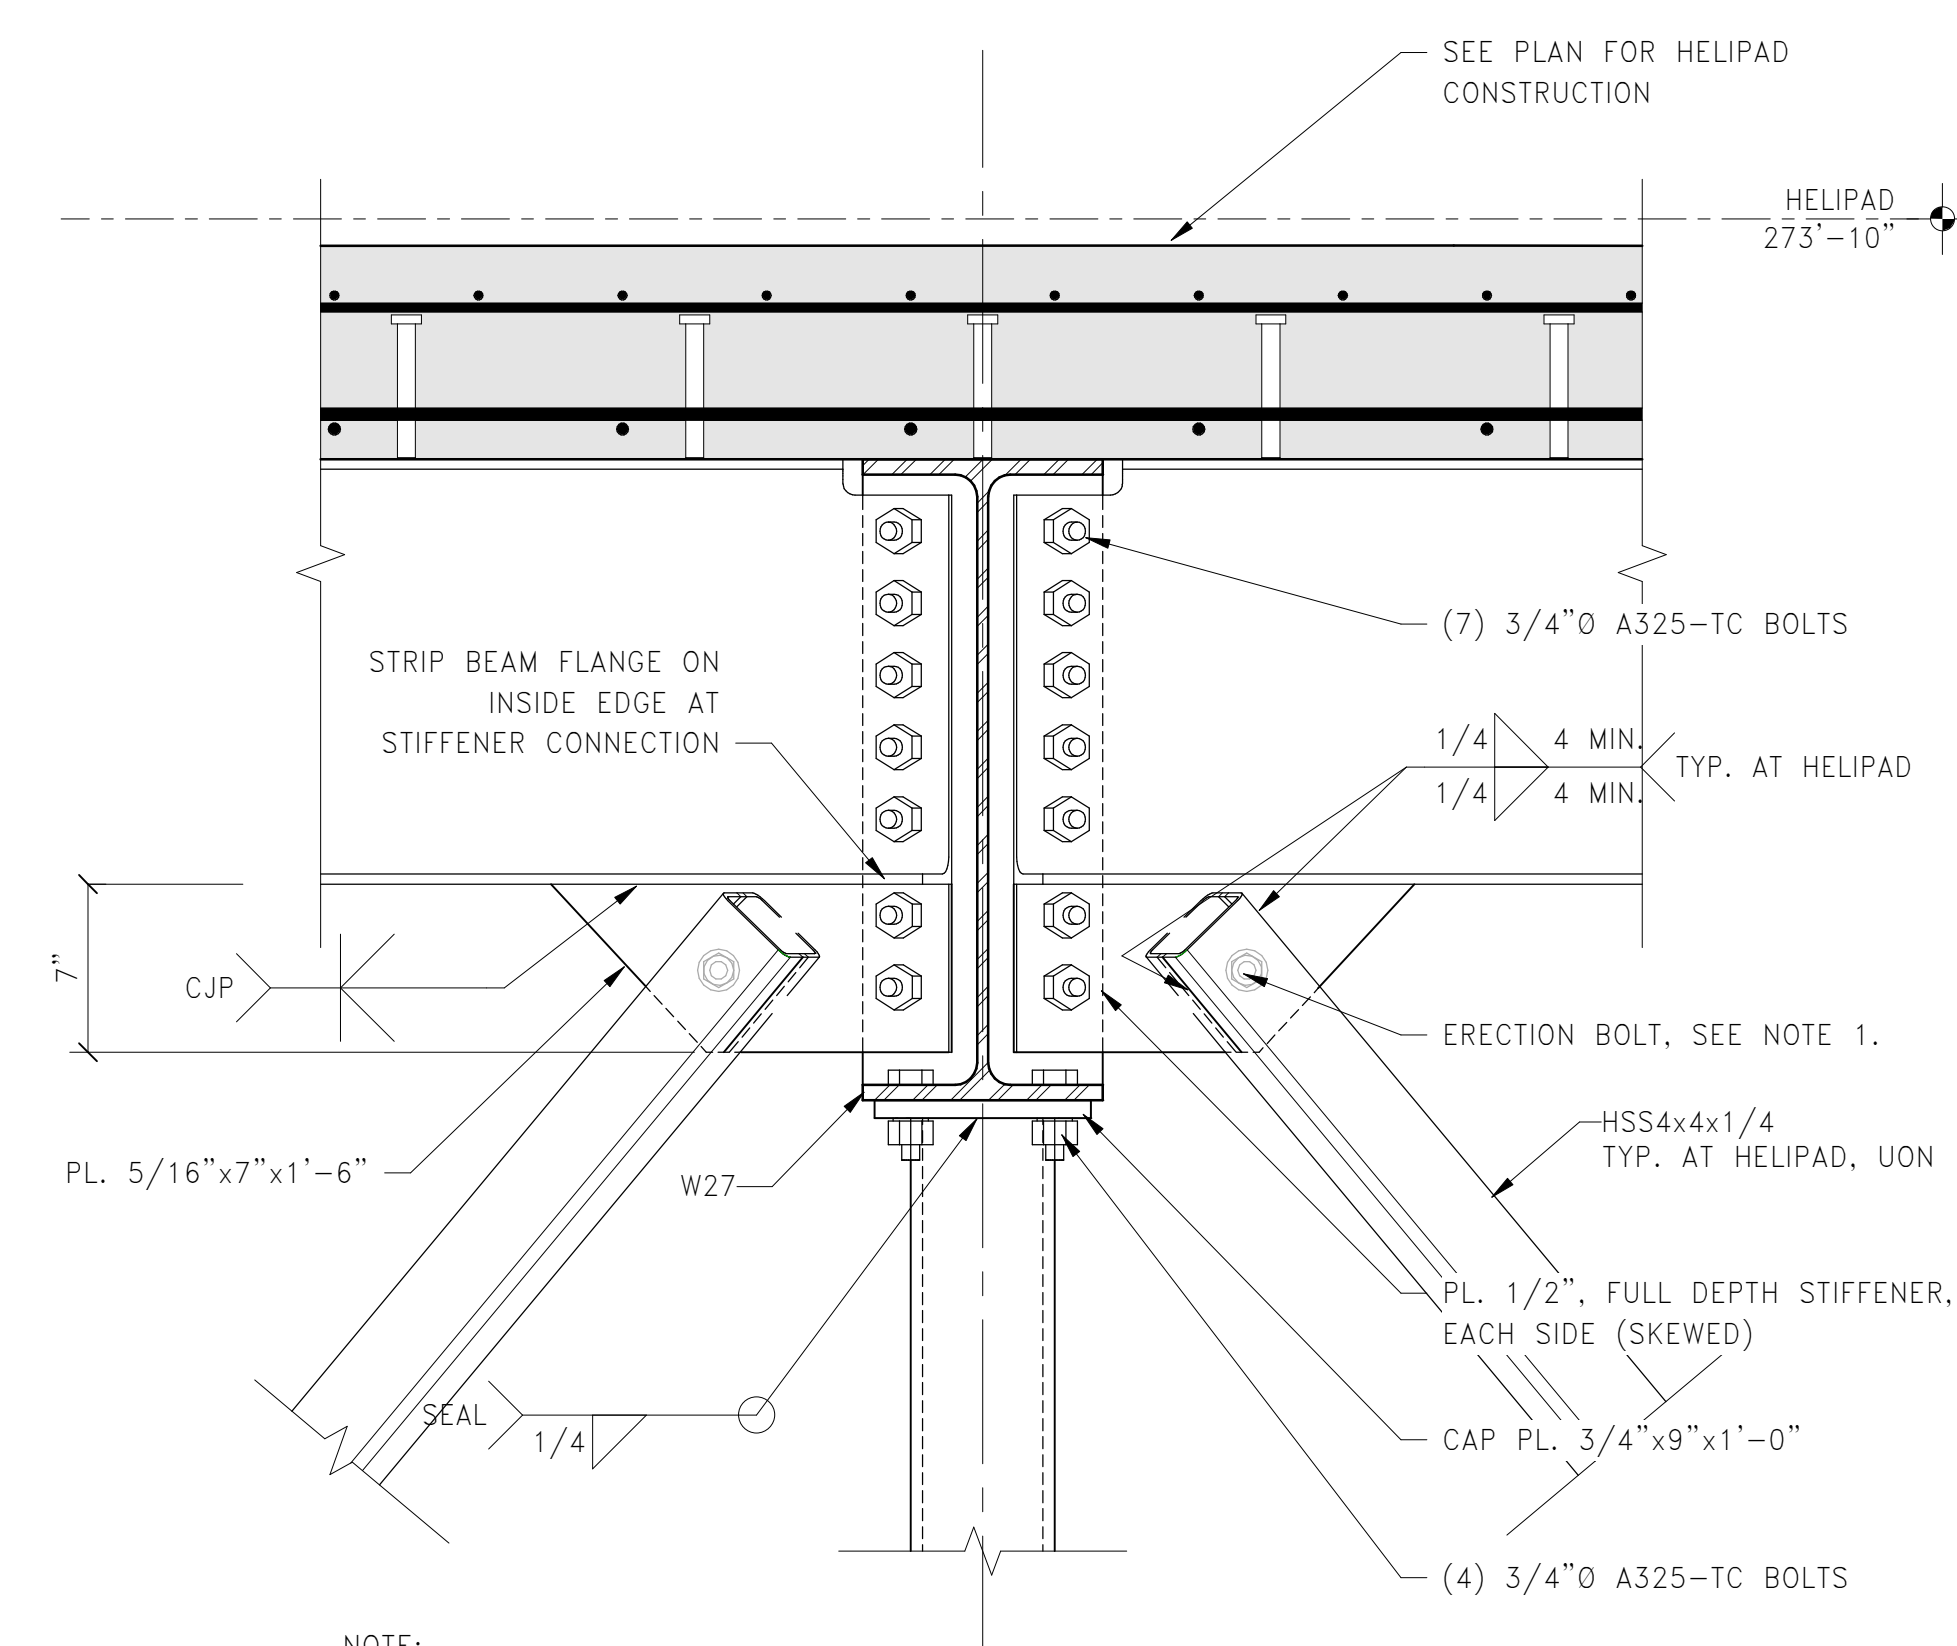

9 SECTION: HELIPAD BEAM OVER COLUMN W/BRACES

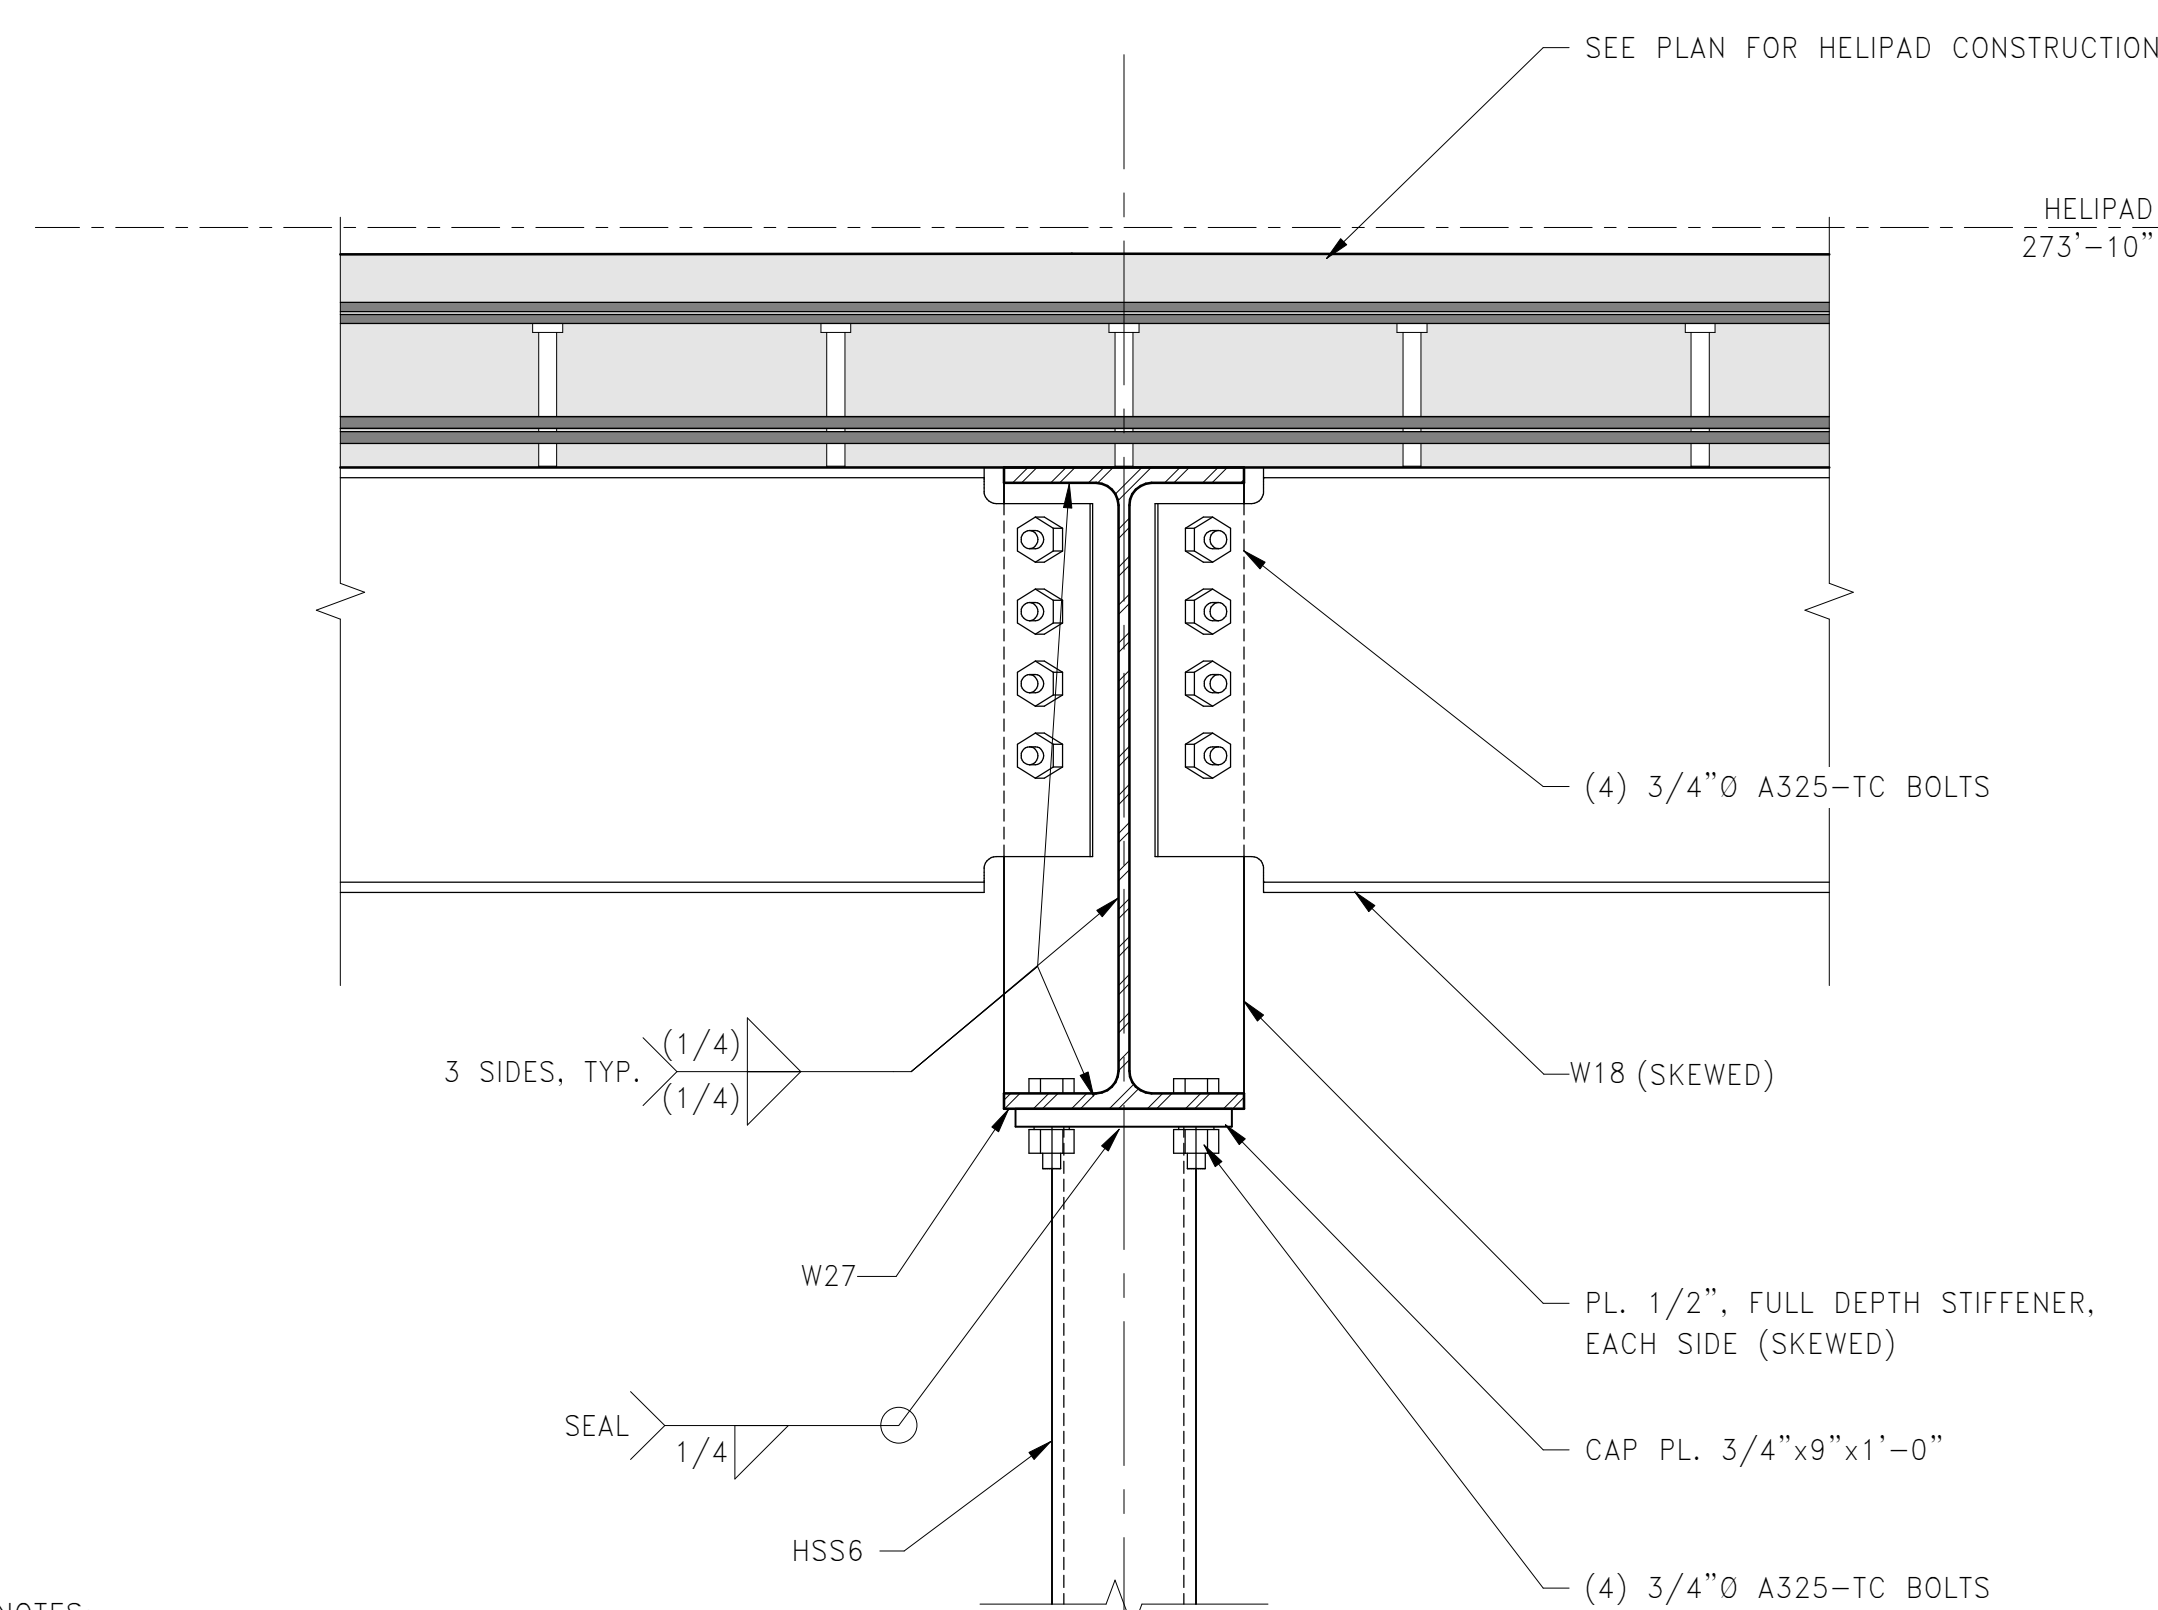

6 SECTION: HELIPAD BEAM OVER COLUMN

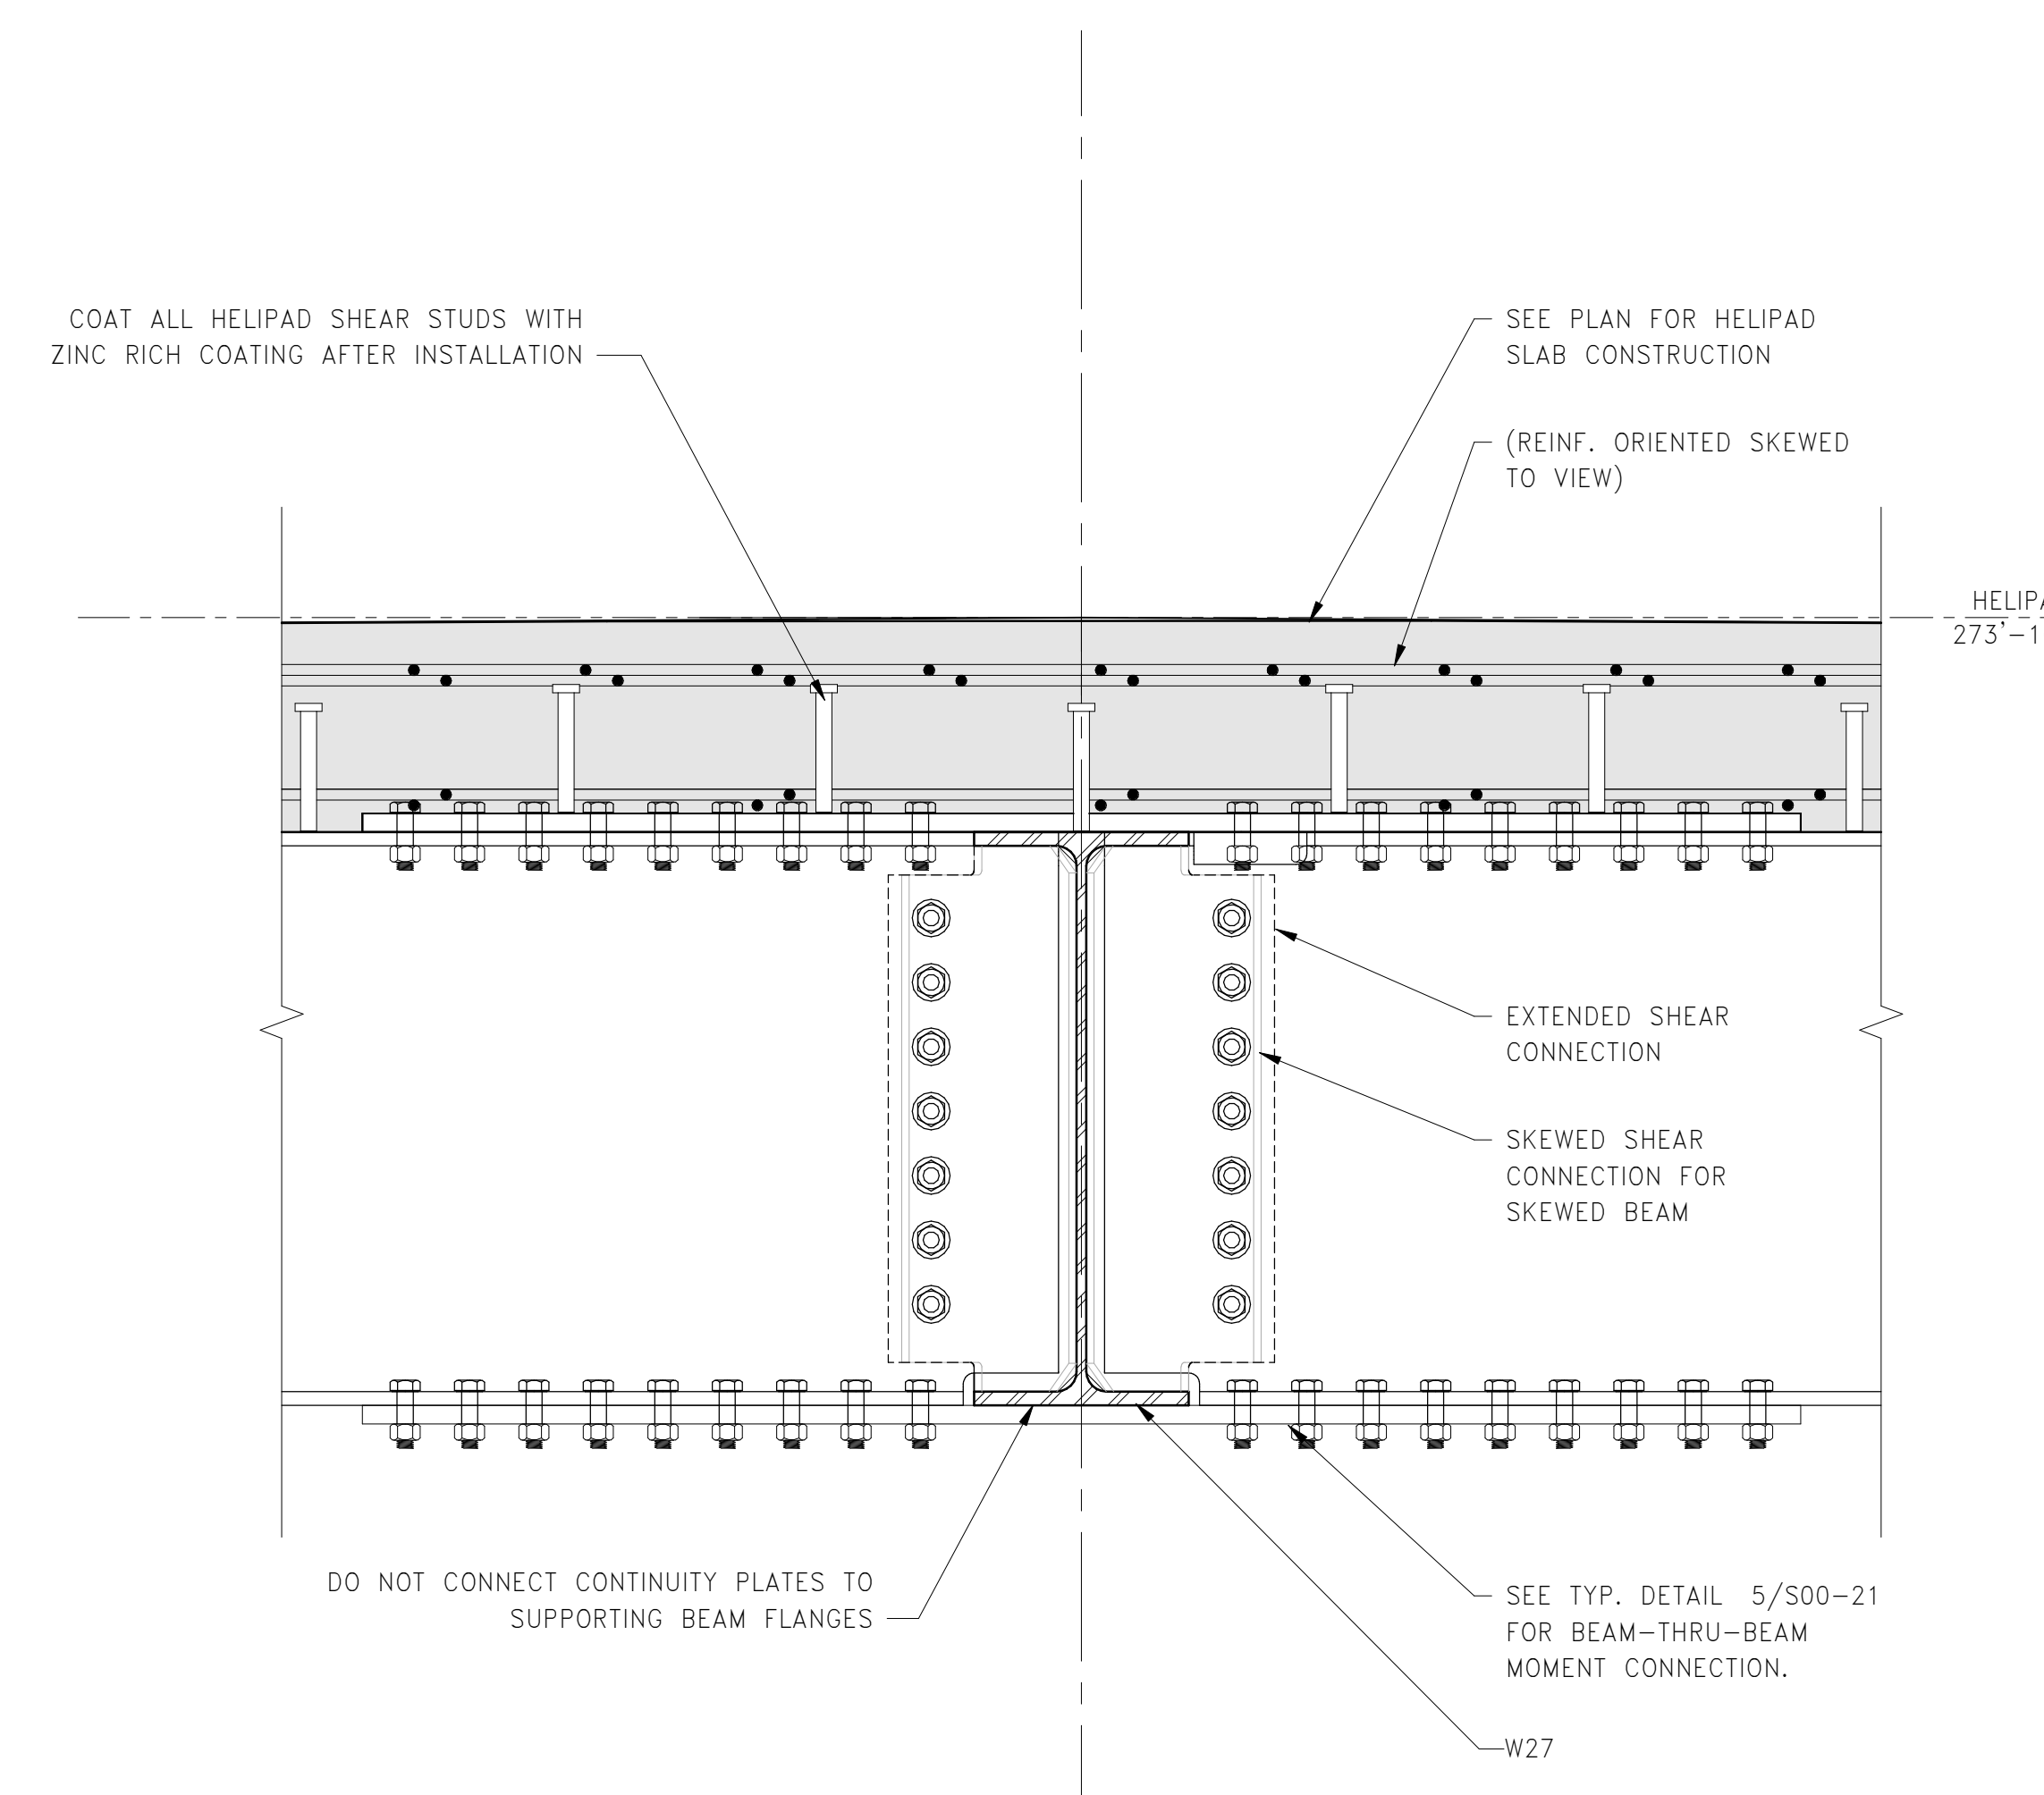

3 SECTION: HELIPAD CENTER BEAM MOMENT CONNECTION