



NO	ISSUE	DATE
Job Number	B150312-000	
Drawn	DCC	
Checked	PJR	
Approved	PJR	

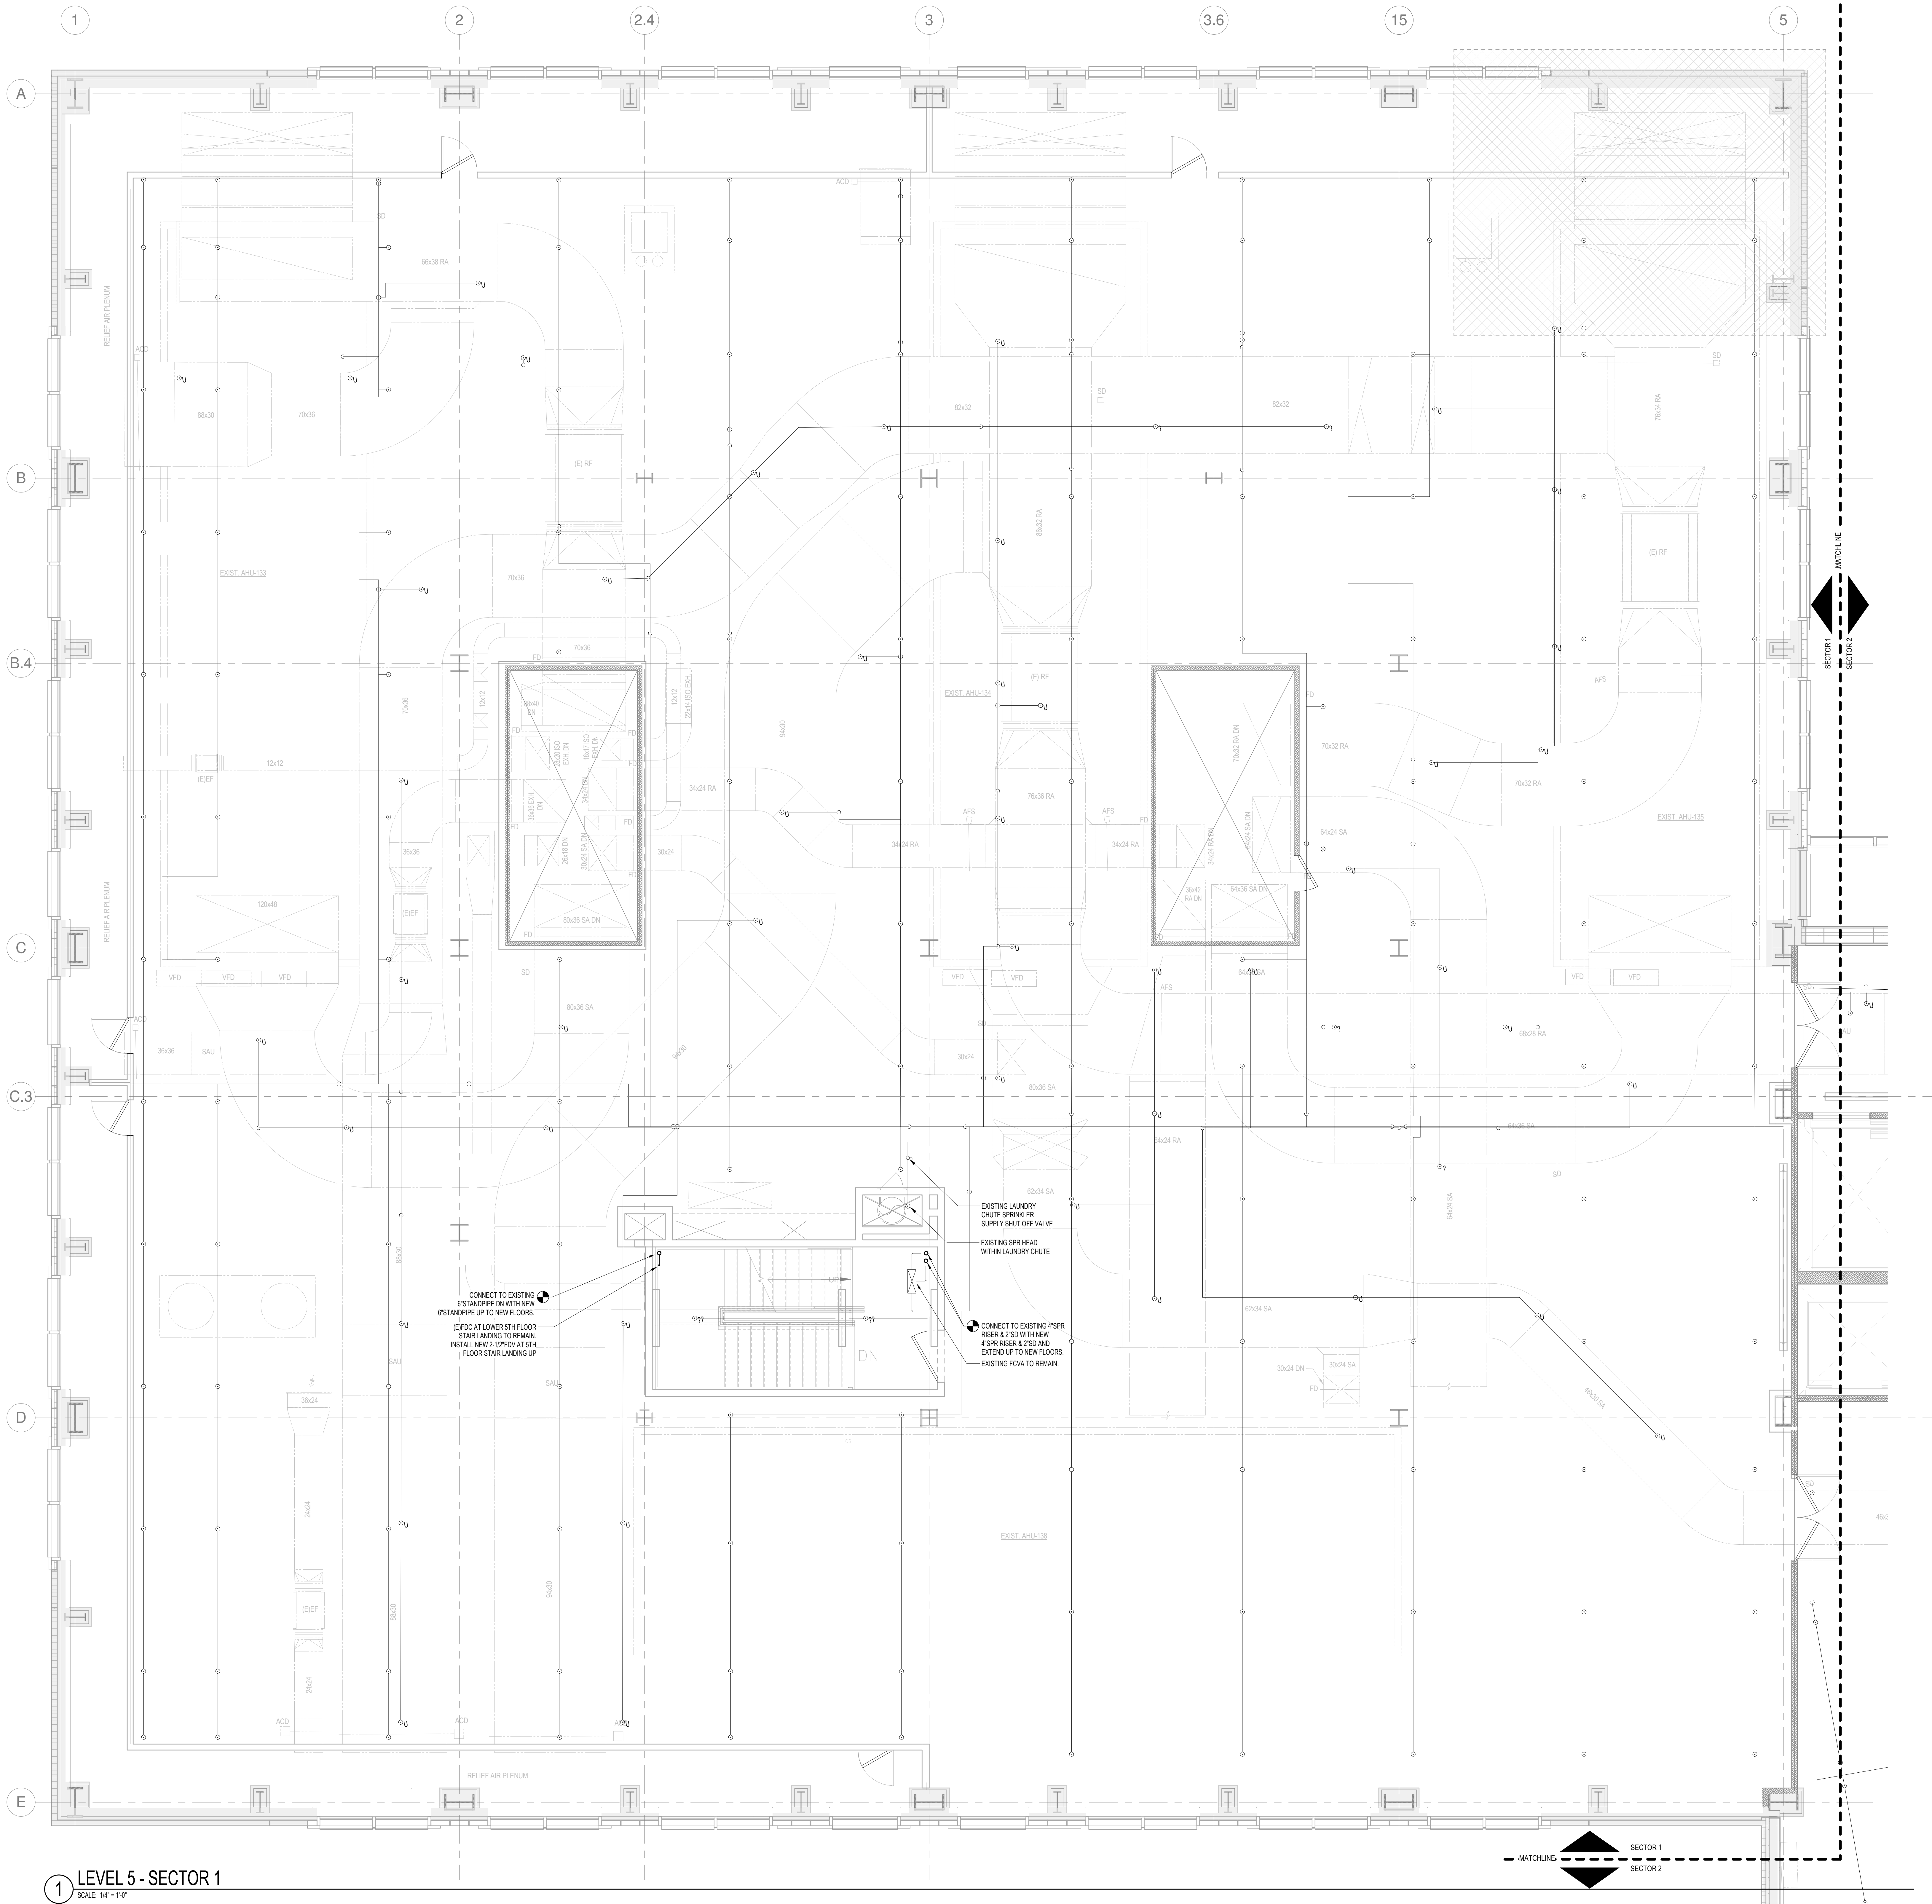

1 LEVEL 5 - SECTOR 1
SCALE: 1/4" = 1'-0"

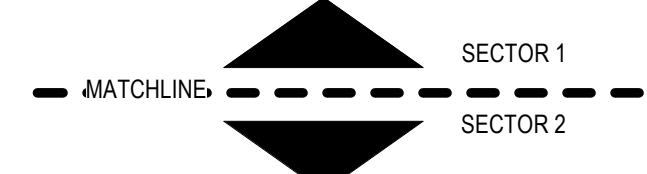

3/29/2018 11:14:23 AM
C:\Revit Local Files_B150312\000\MDC East Tower 6&7 MEP17_Constr_documents.rvt