


NO.	ISSUE	DATE
Job Number	B150312-000	
Drawn	DCC	
Checked	PIR	
Approved	PIR	

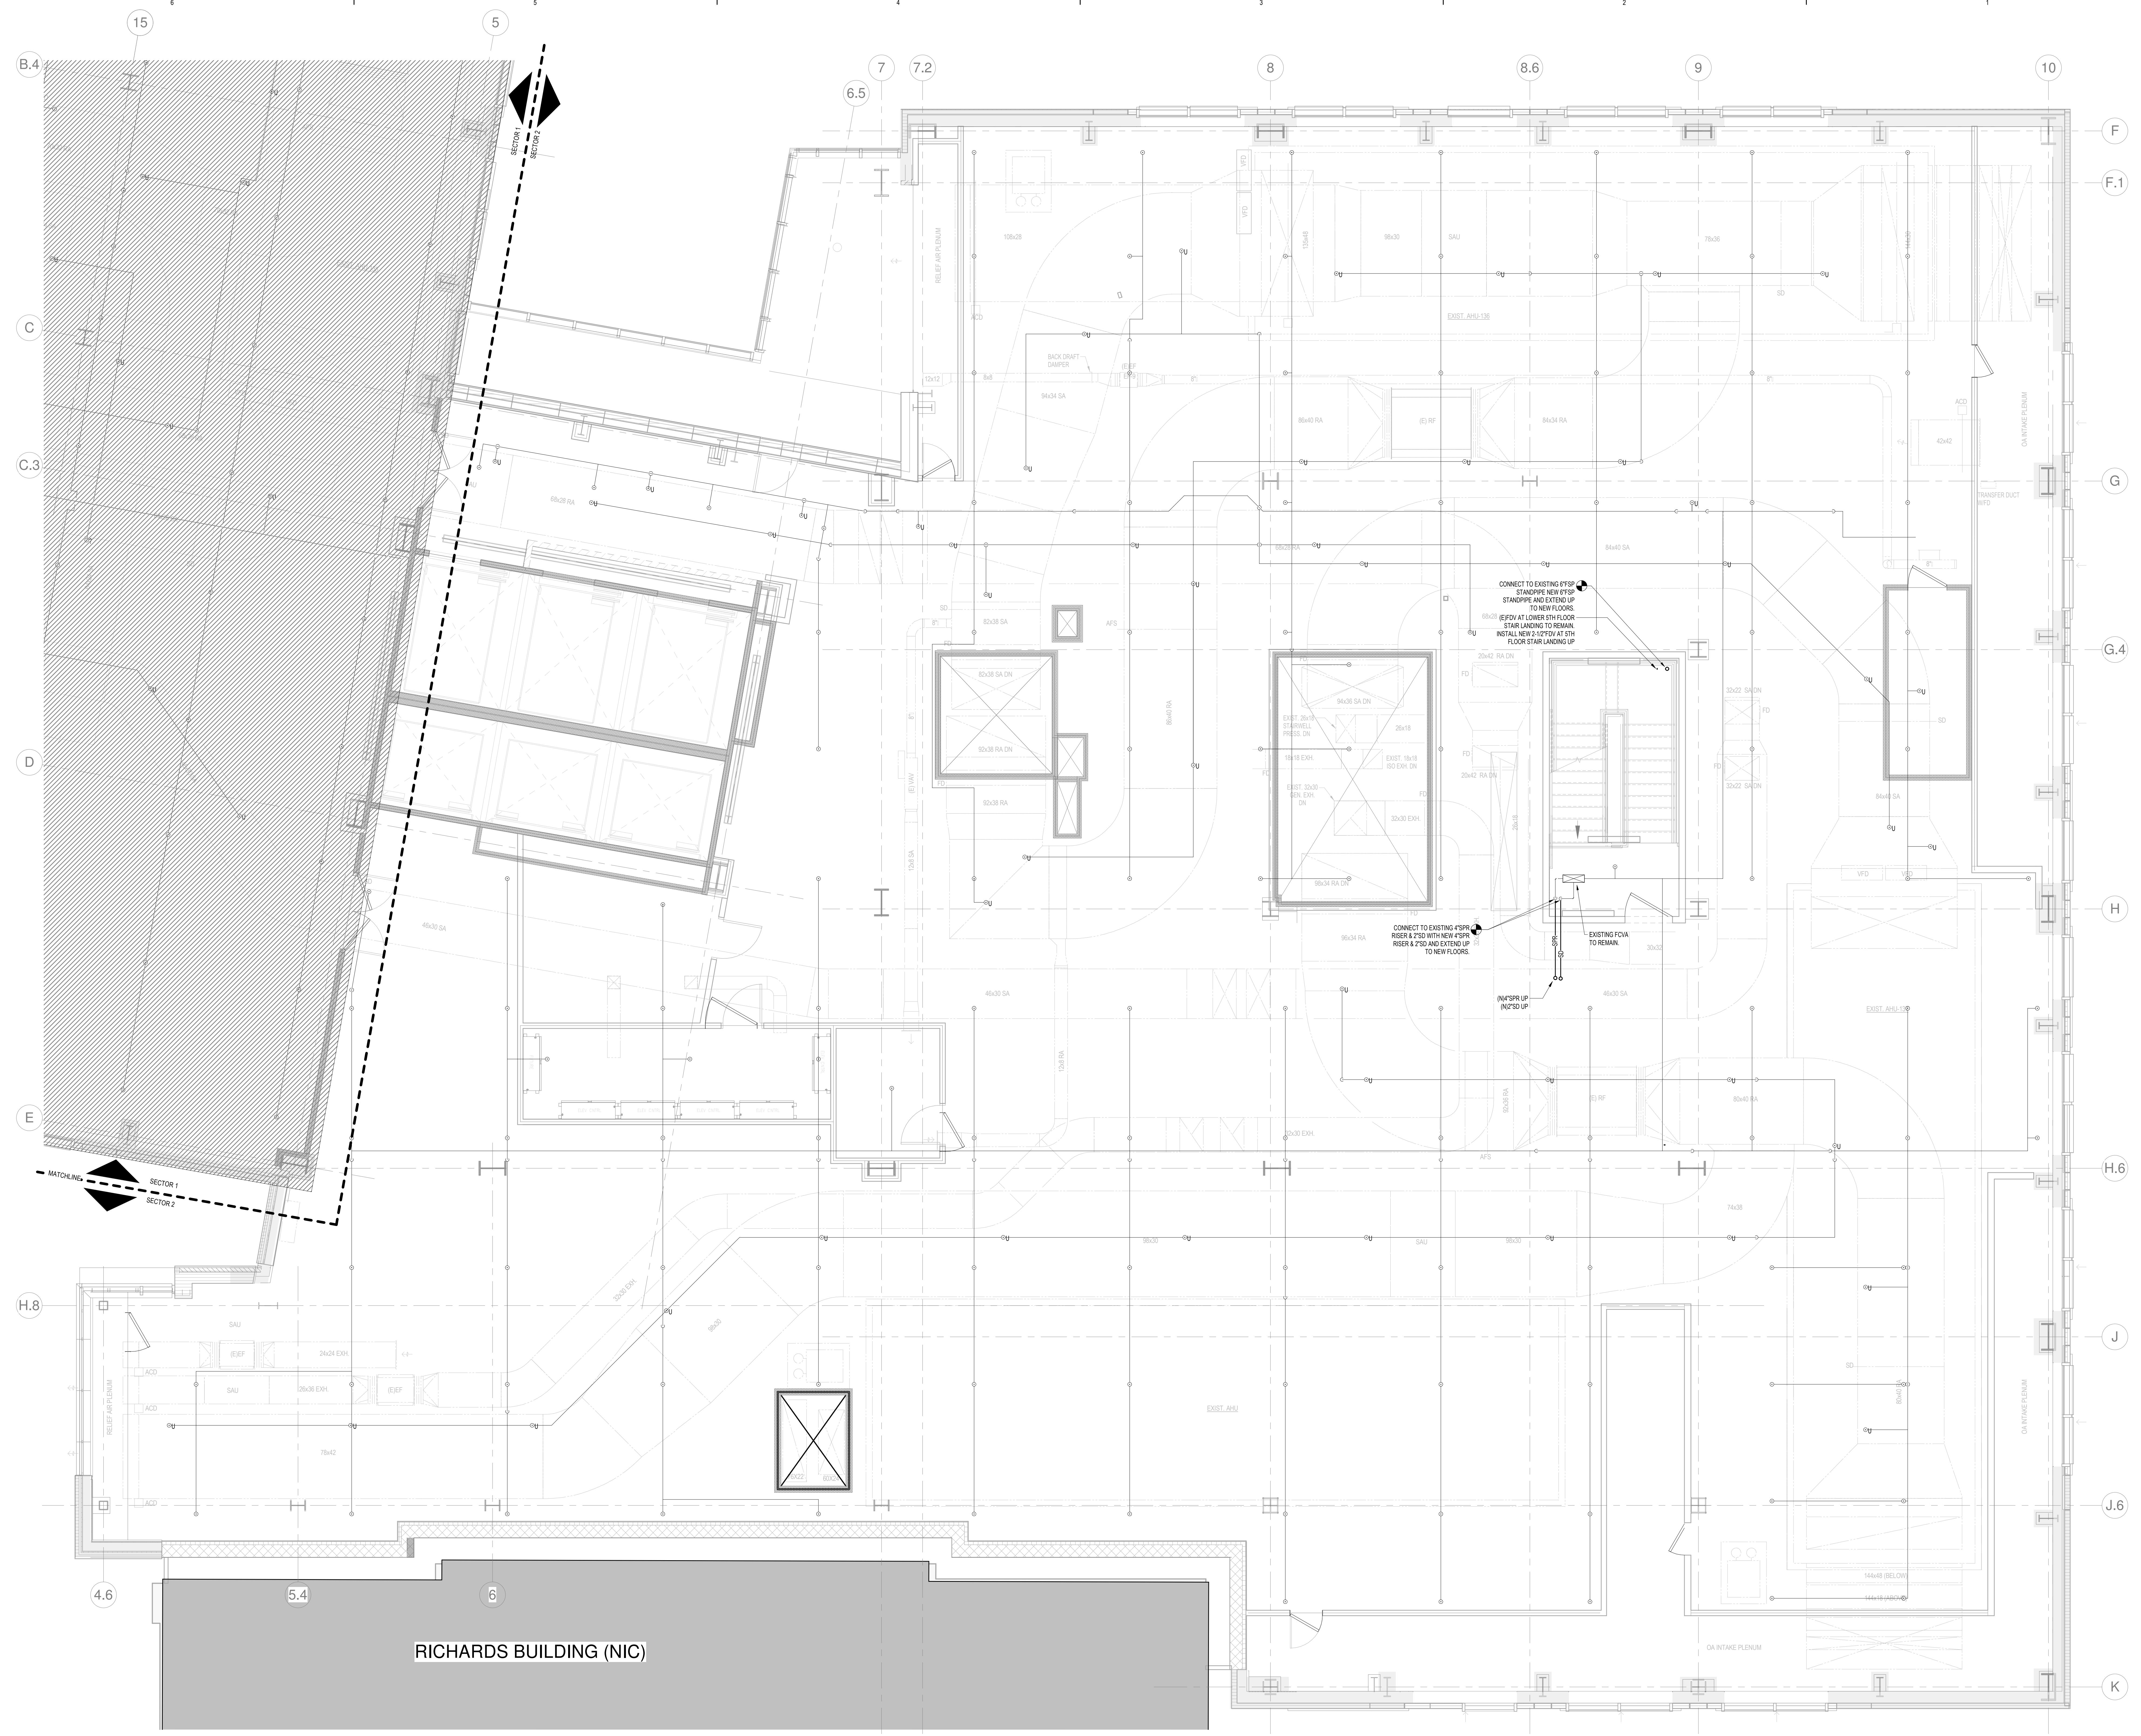

1 LEVEL 5 - SECTOR 2
SCALE: 1/8" = 1'-0"

RICHARDS BUILDING (NIC)